


TIMMONS IRRIGATION WORKS

SEC. 7, T. 14 S., R. 1W.

SCALE: 1" = 5 CH.

AUGUST 1949

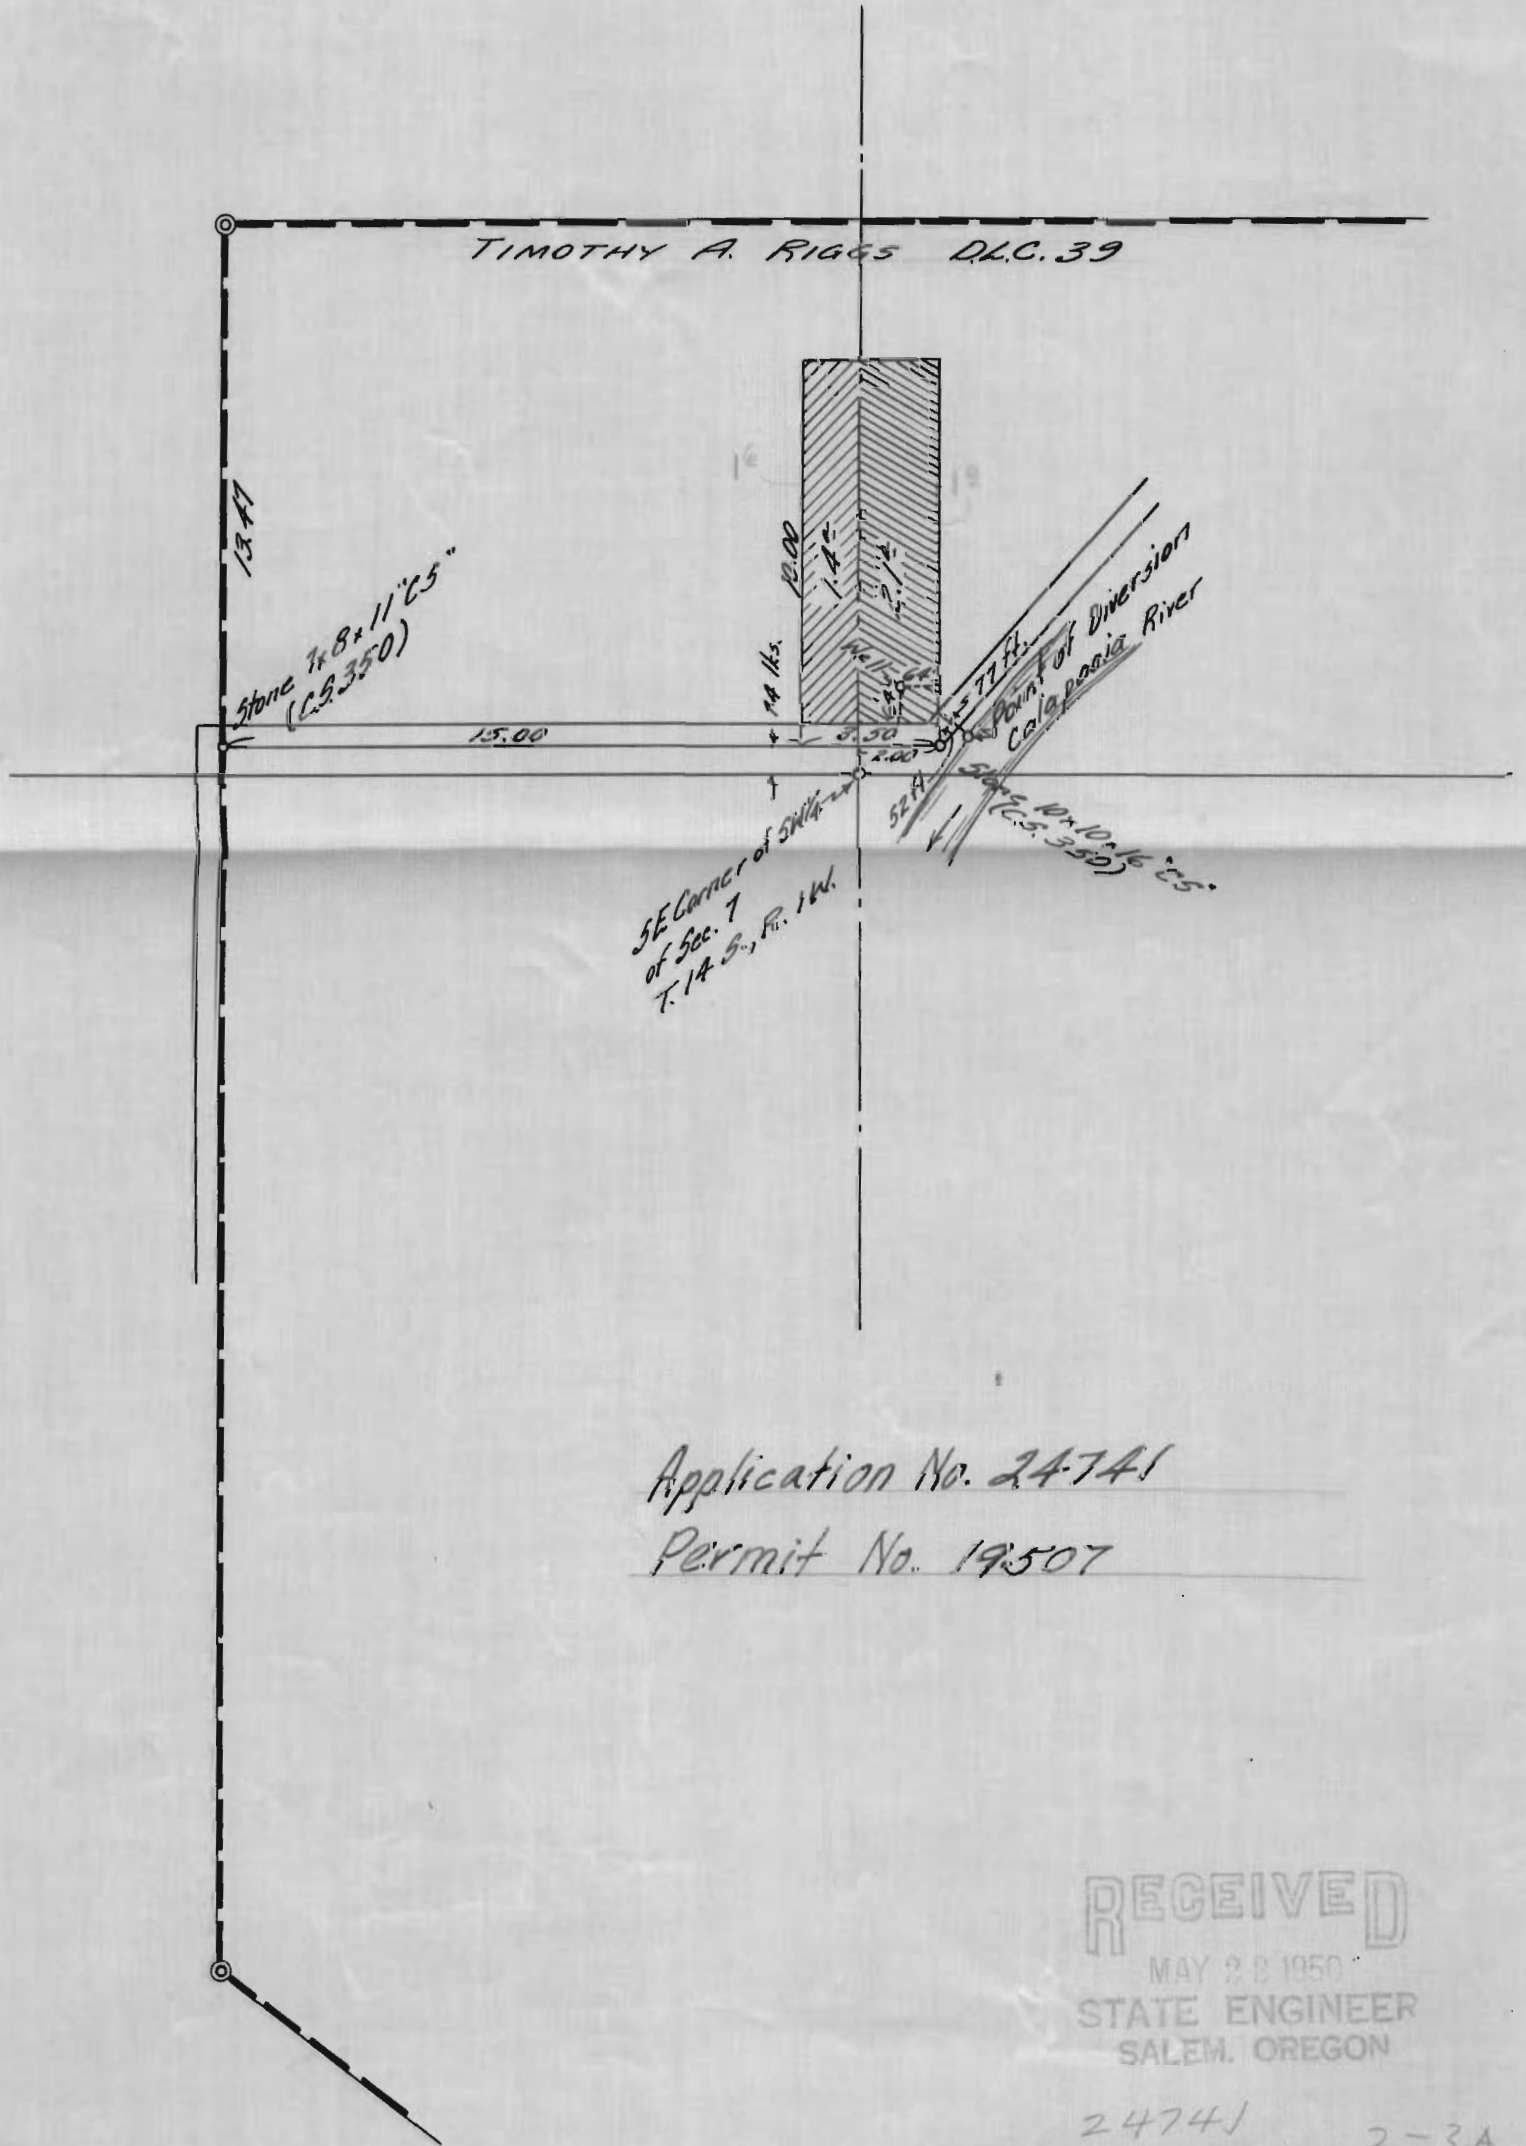

Application No. 24741

Permit No. 19507

RECEIVED
MAY 28 1950
STATE ENGINEER
SALEM, OREGON

24741

2-3A