


RECEIVED
STATE ENGINEER
BUREAU OF IRRIGATION
SALEM, OREGON

Sec. 20, Twp. 36S., R. 6W., W. M.

W. D. & Anna M. Rannells

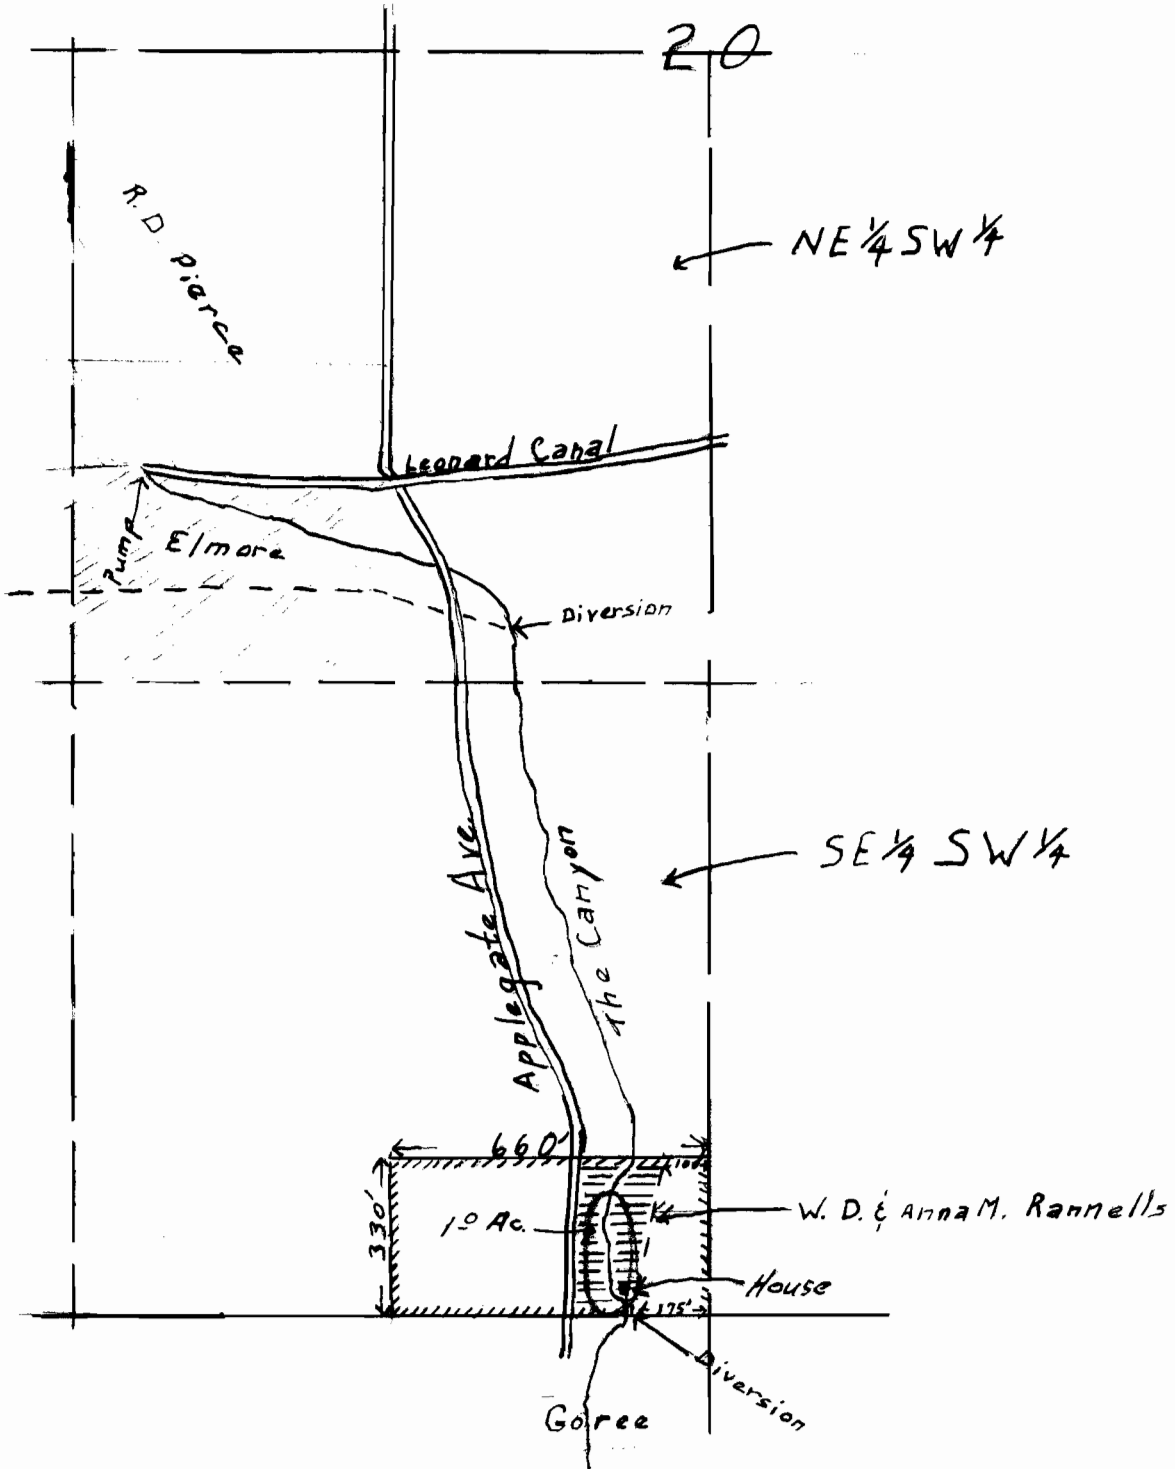

NE 1/4 NW 1/4 Sec. 29

Application No. 26261
Permit No. 20612