


RECEIVED  
JUL 25 1952  
STATE ENGINEER  
SALEM, OREGON

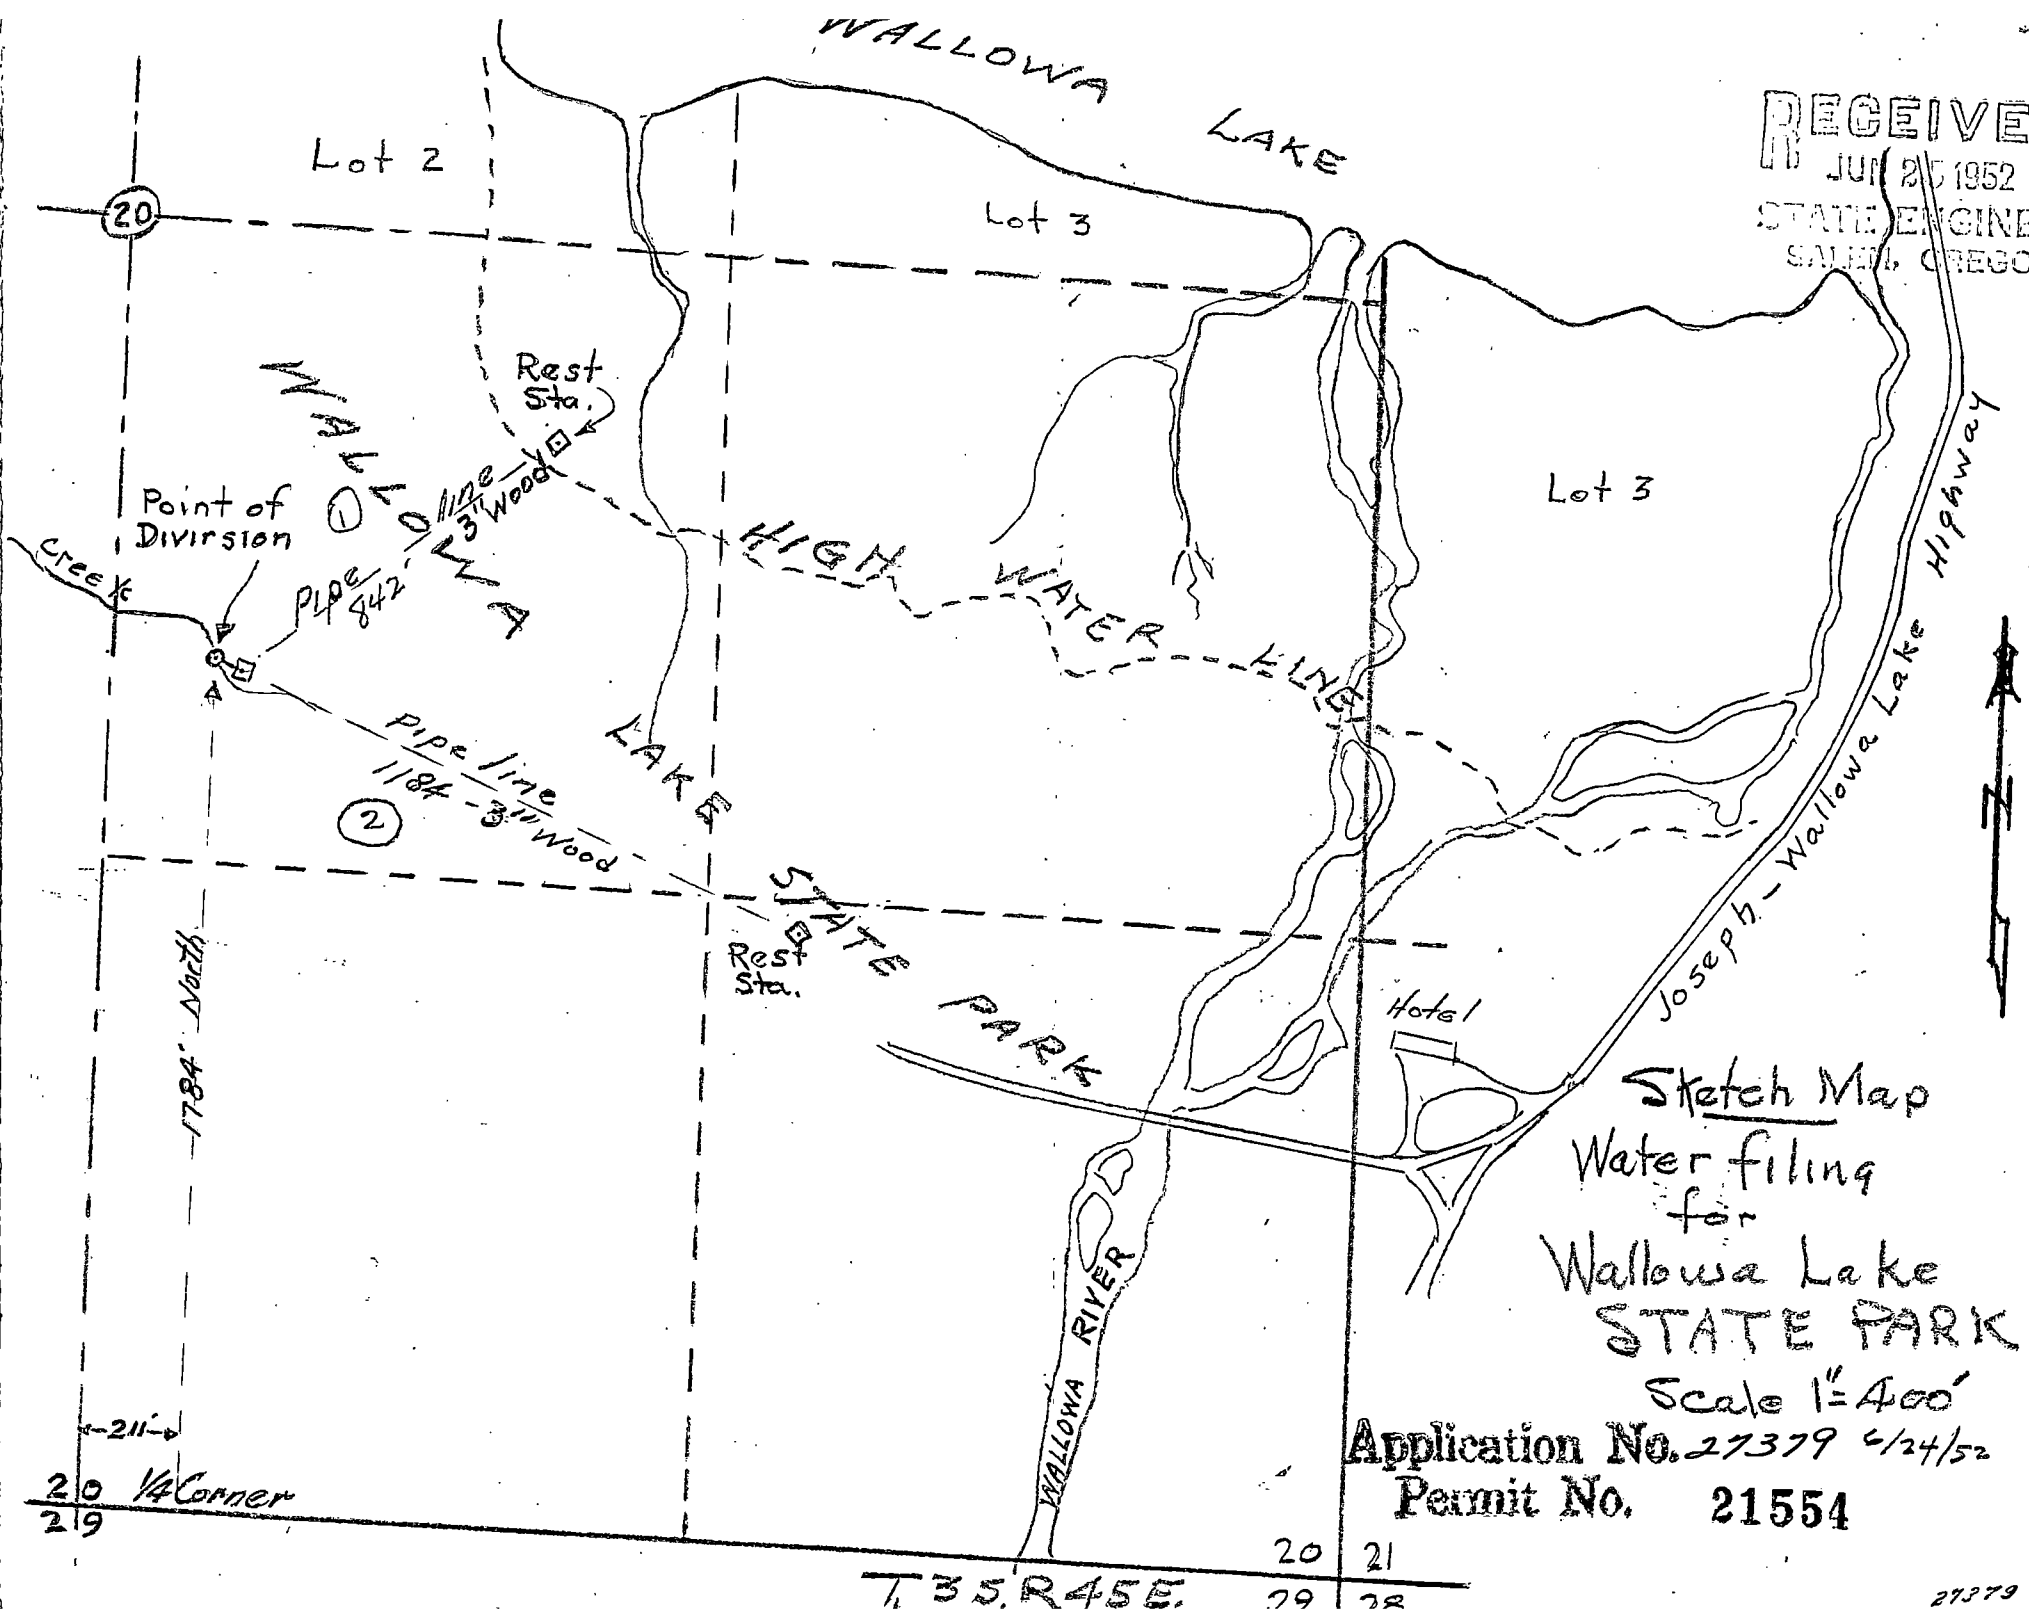

Sketch Map  
Water filing  
for  
Wallowa Lake  
STATE PARK  
Scale 1"=400'

Application No. 27379 6/24/52  
Permit No. 21554