


Township 2 North

N

Range 4 West

Staley

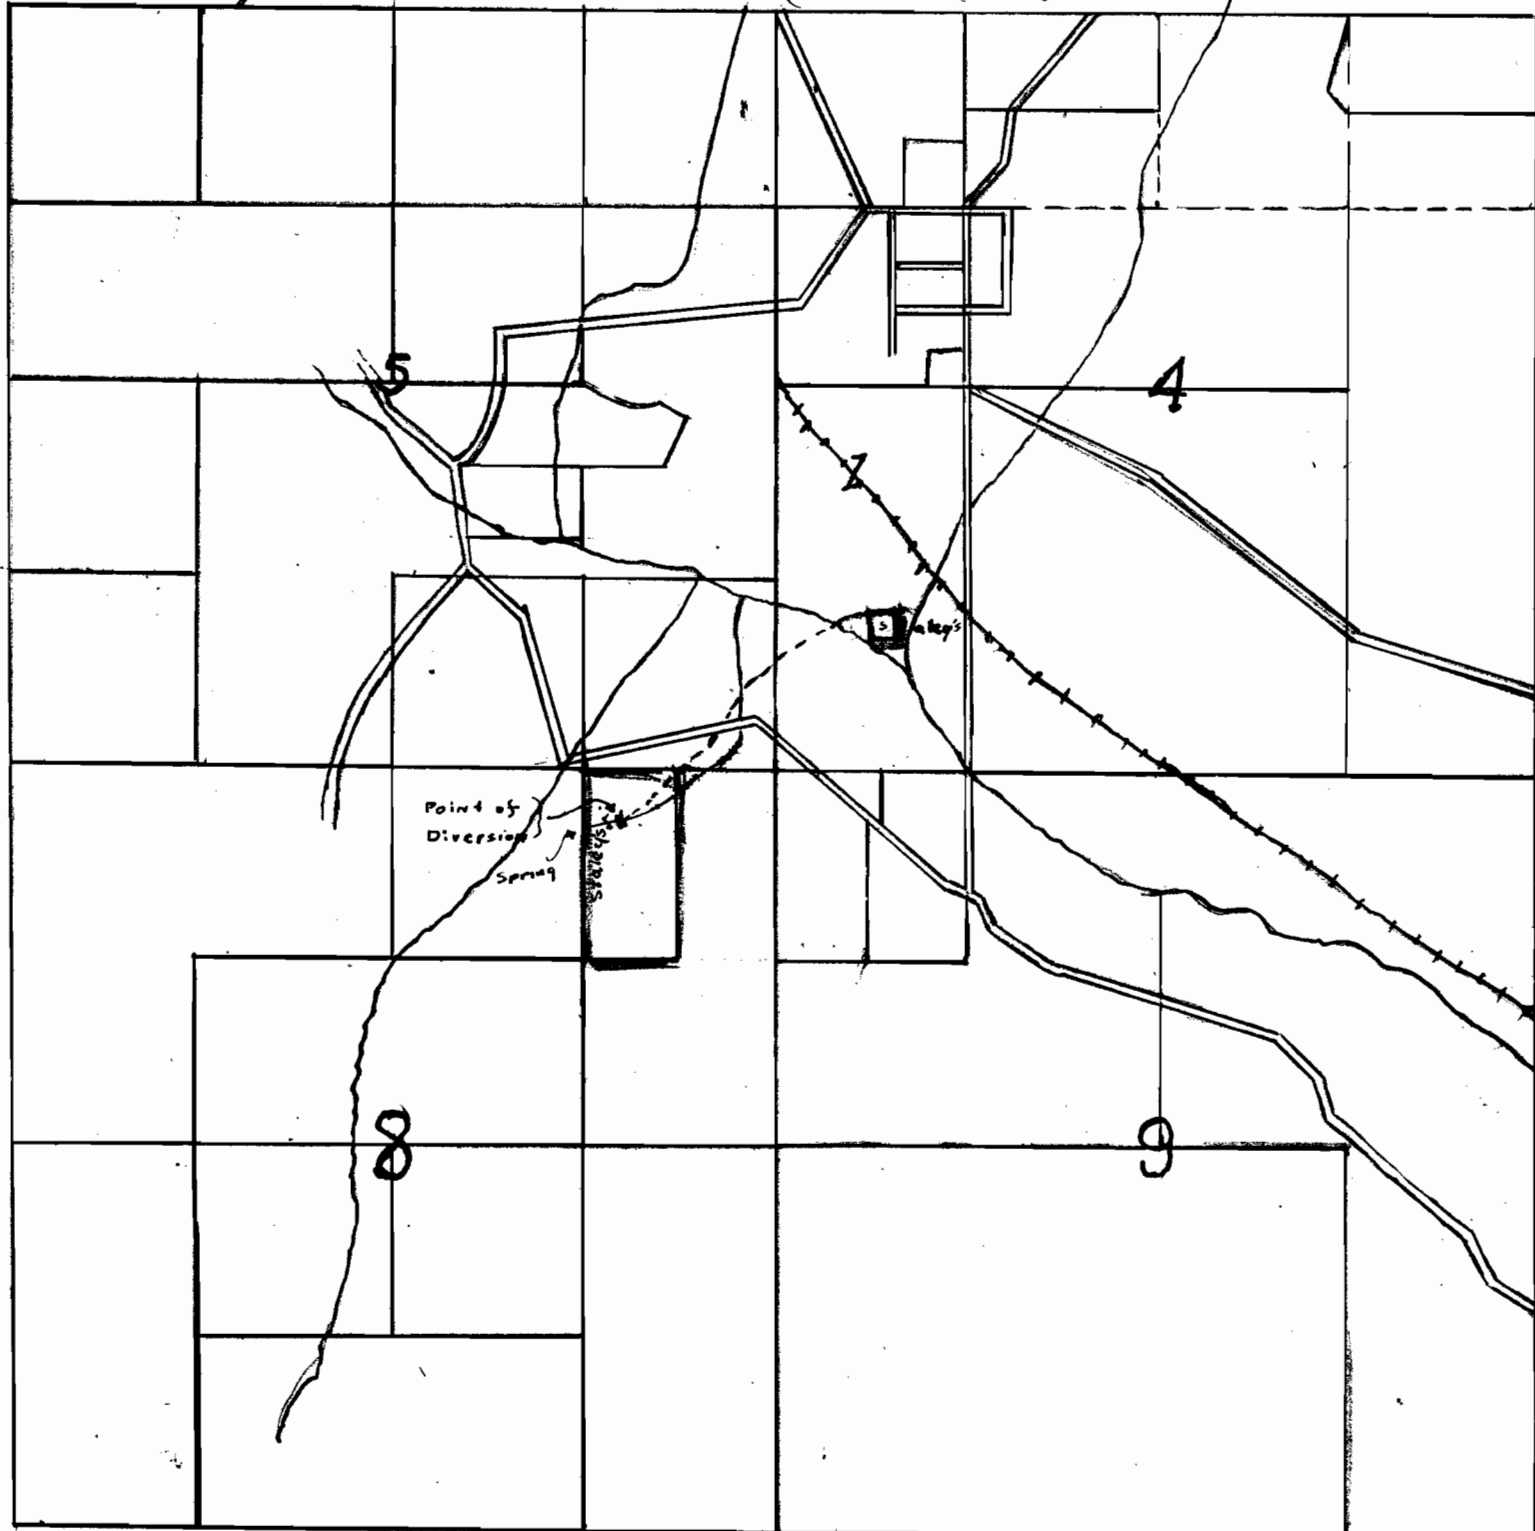

N

S

Point of
Diversion
Spring

Staley's

8

9

S

Application No. 27353
Permit No. 21580

27353

RECEIVED
MAY 11 1910
STATE ENGINEER
ST. LOUIS, MO.