
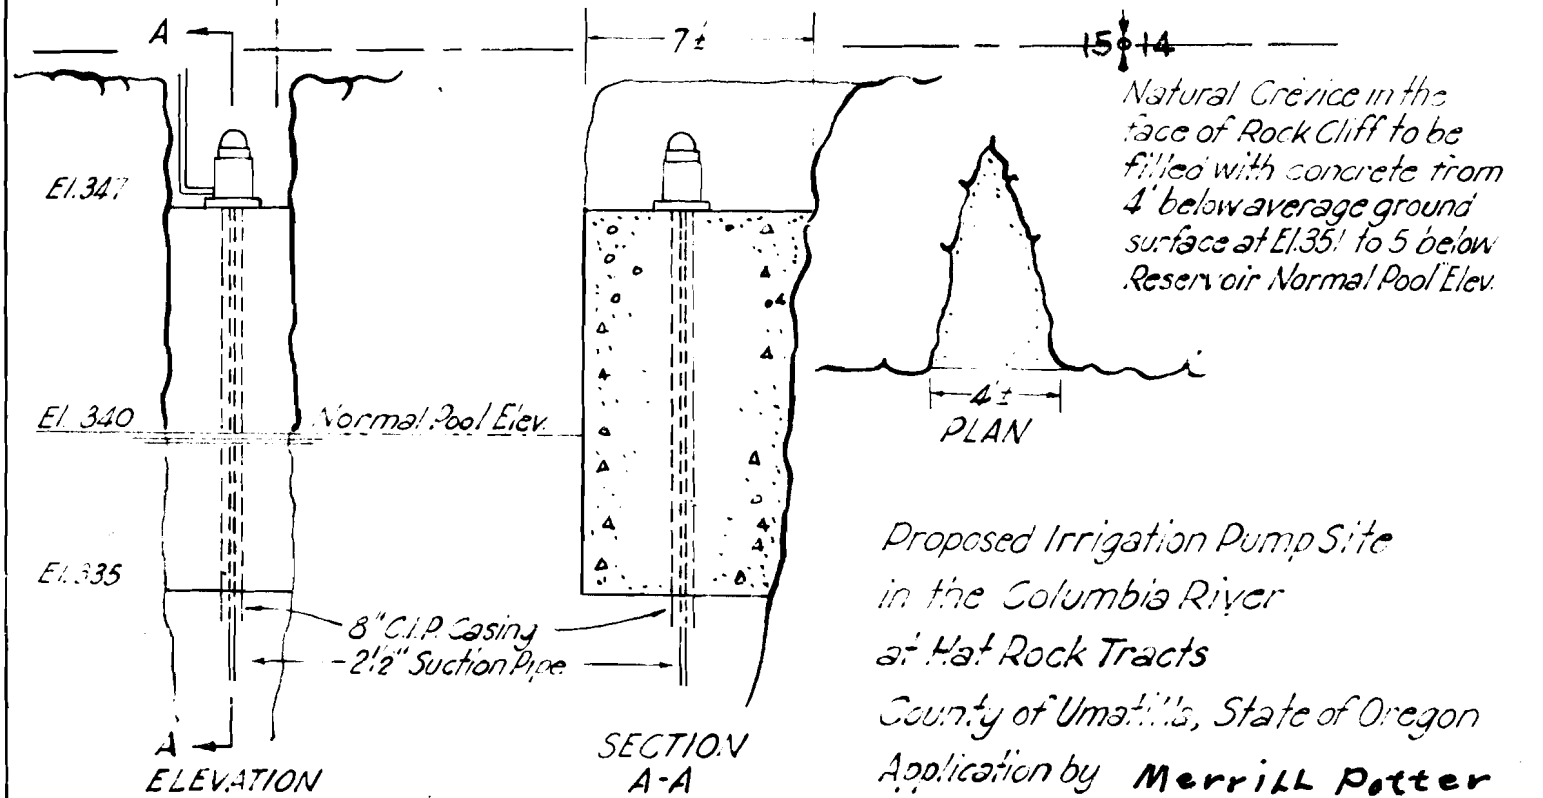
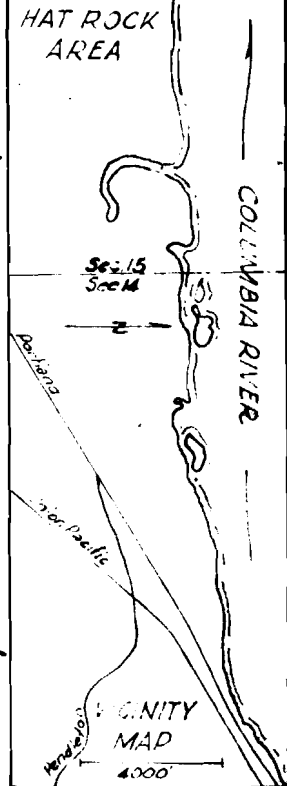


RECEIVED  
SEP 9 1953

STATE ENGINEER  
SALEM, OREGON

RECEIVED  
AUG 14 1953

STATE ENGINEER  
SALEM, OREGON

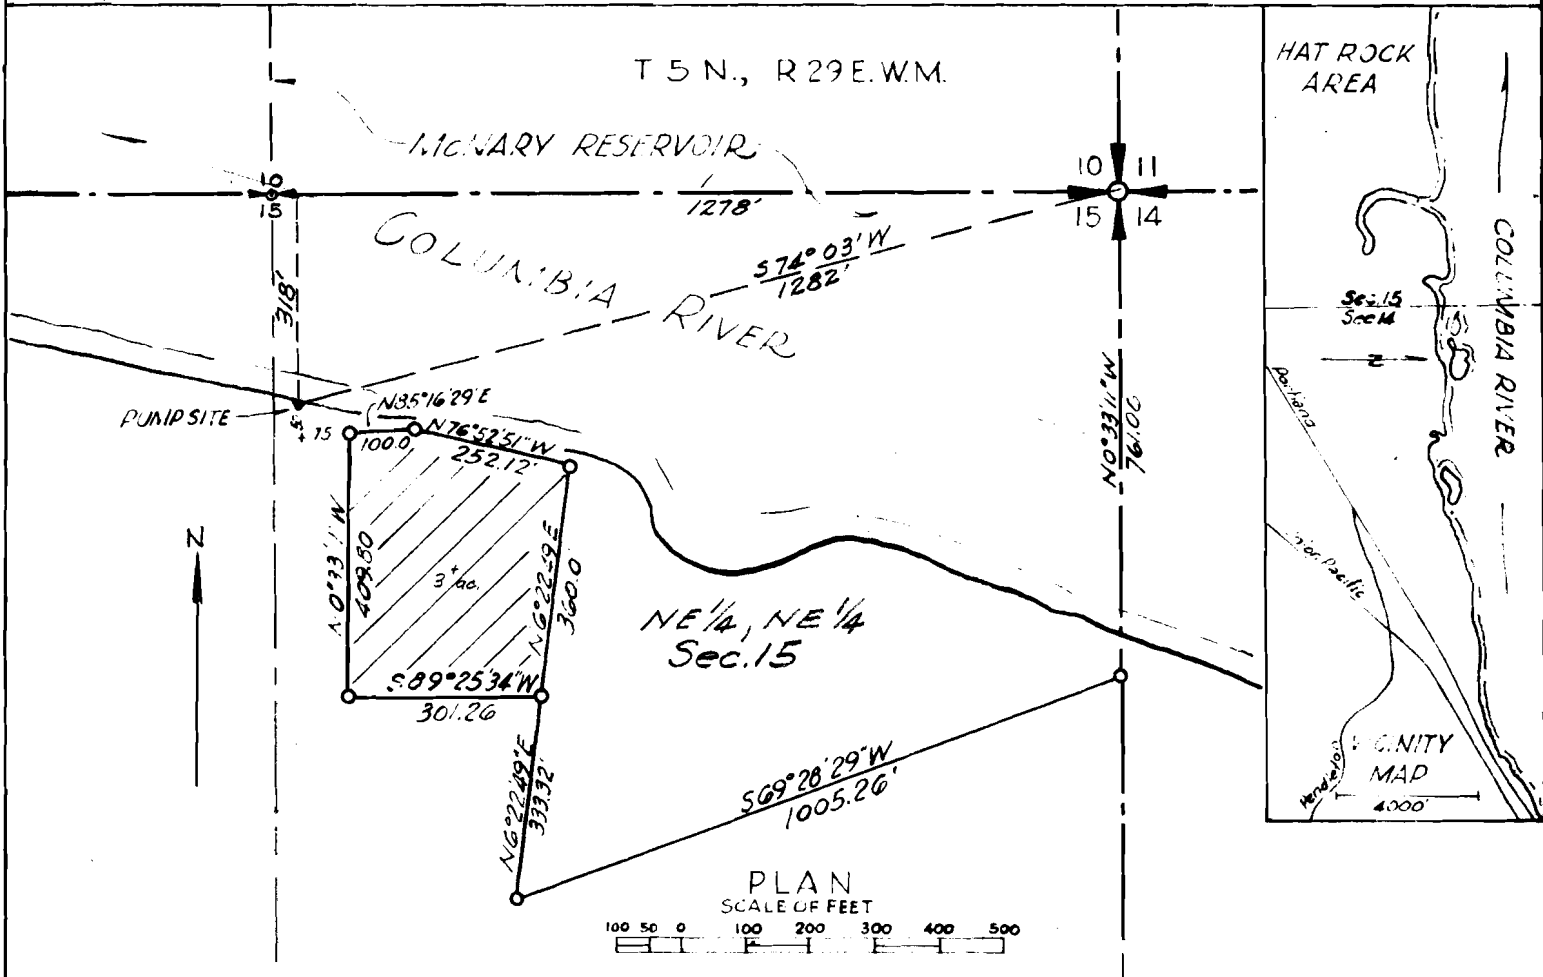

Proposed Irrigation Pump Site  
in the Columbia River  
at Hat Rock Tracts  
County of Umatilla, State of Oregon  
Application by Merrill Potter

Application No. 28709  
Permit No. 22603  
Date 8-12-53