


3998

T36 S. R2 W. W.M.

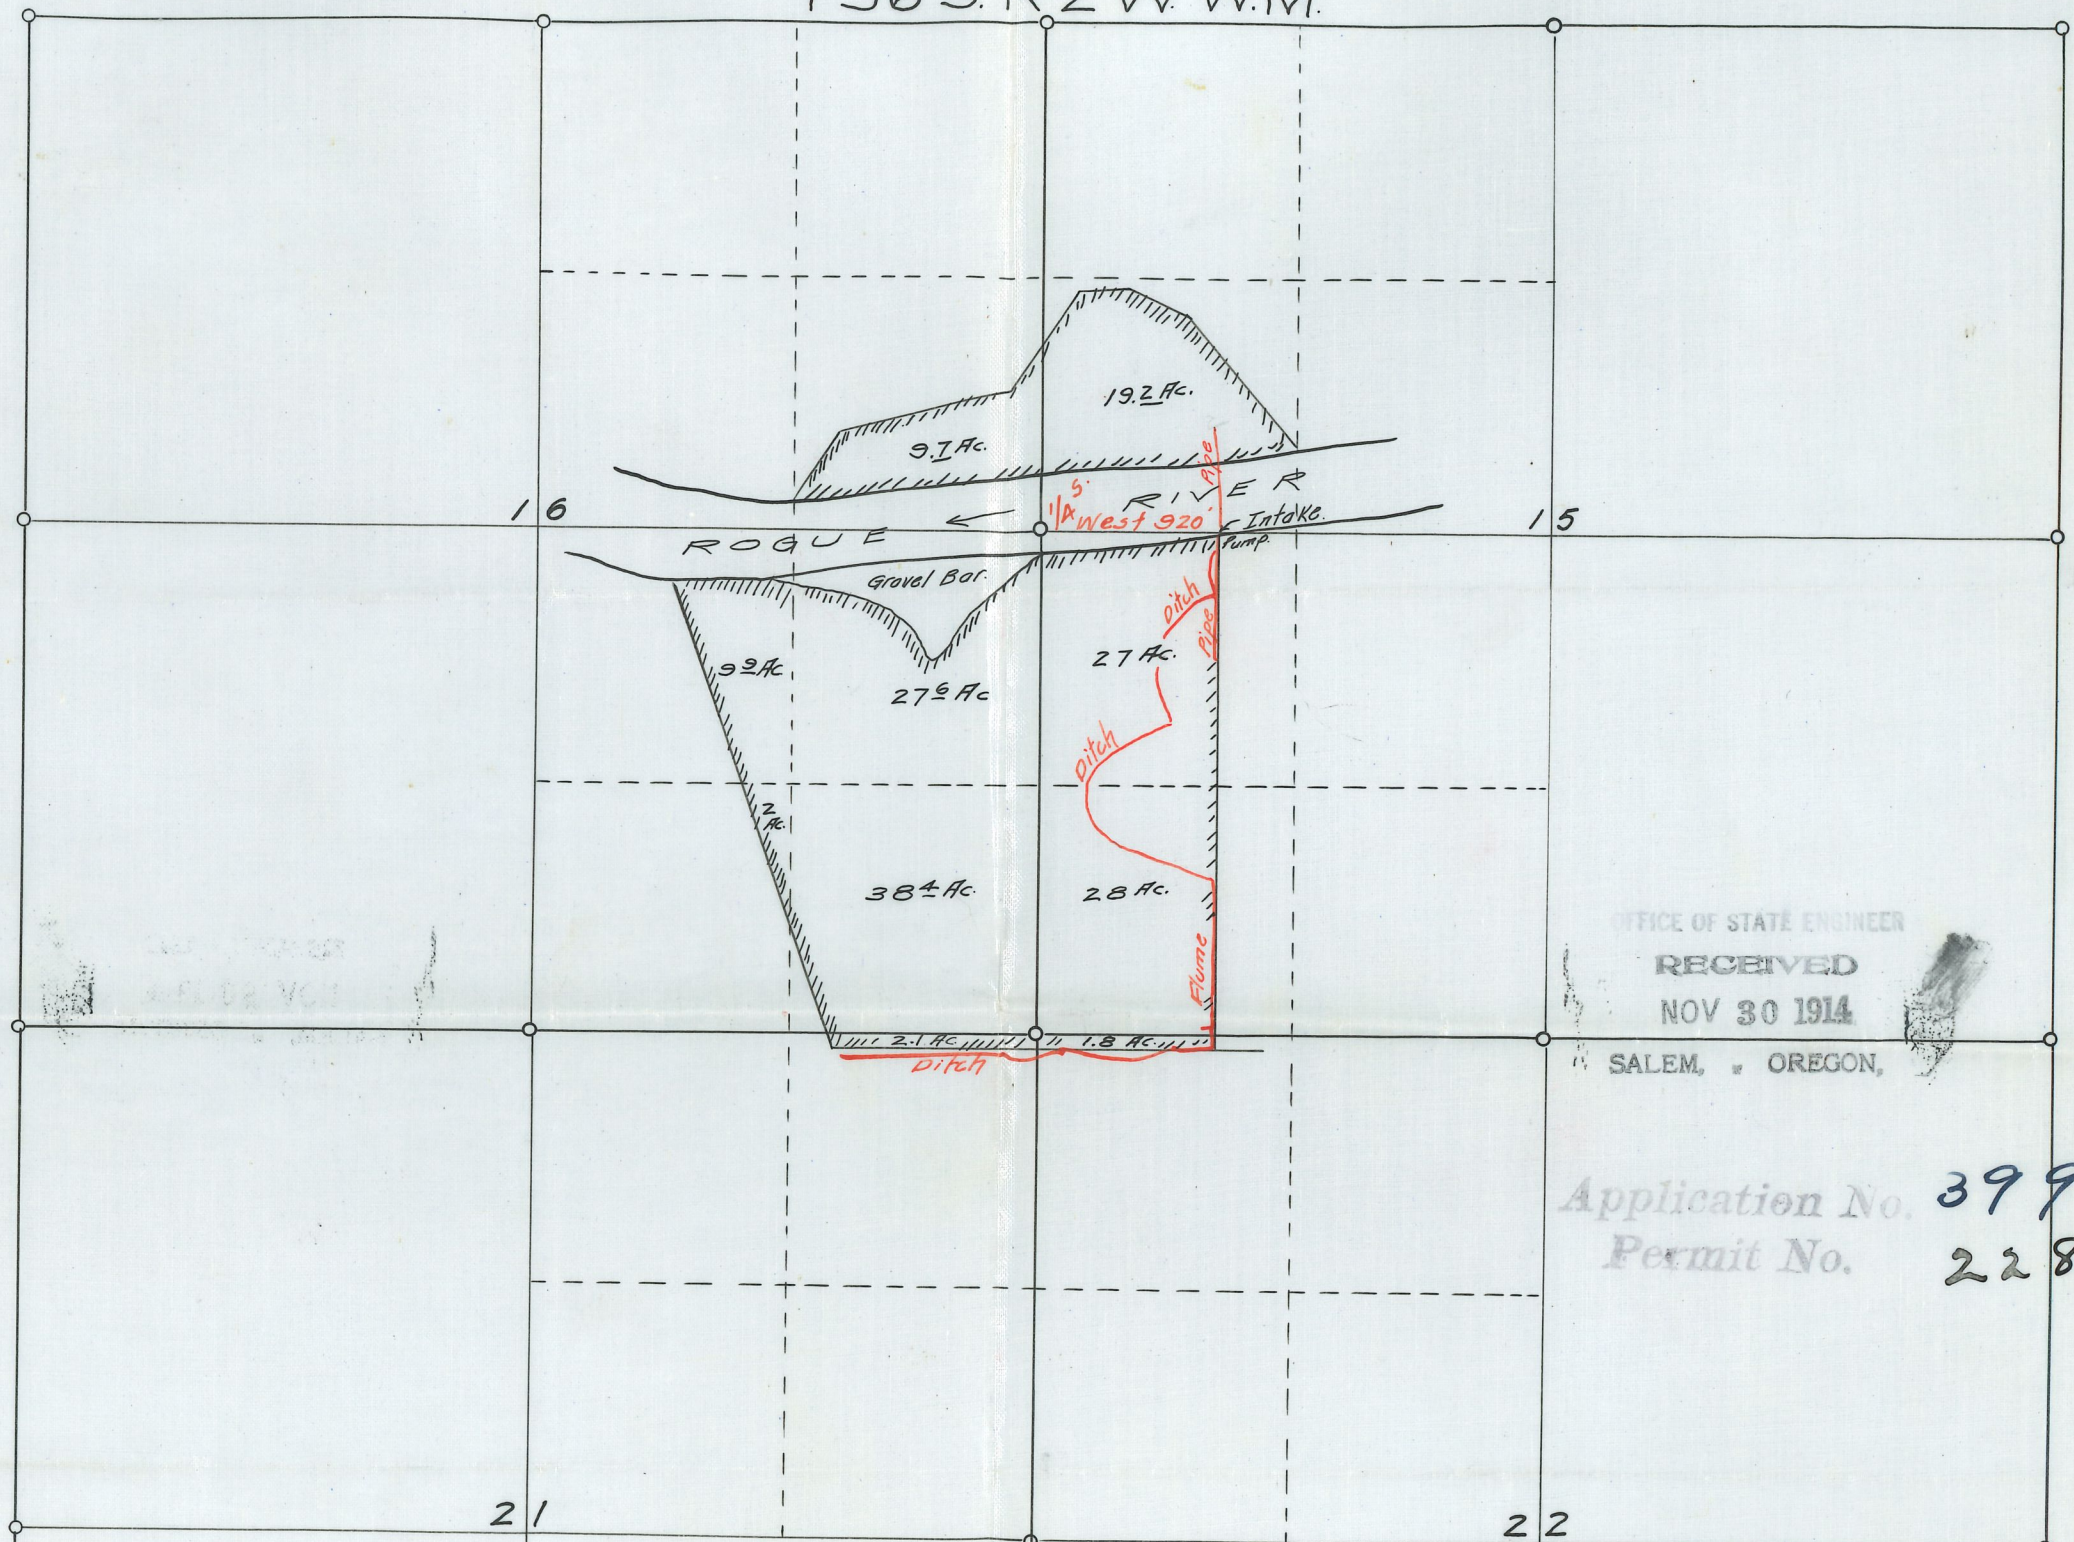

OFFICE OF STATE ENGINEER
RECEIVED
NOV 30 1914
SALEM, OREGON,

Application No. 3998
Permit No. 2282