



T. 35 S., R. 4 W

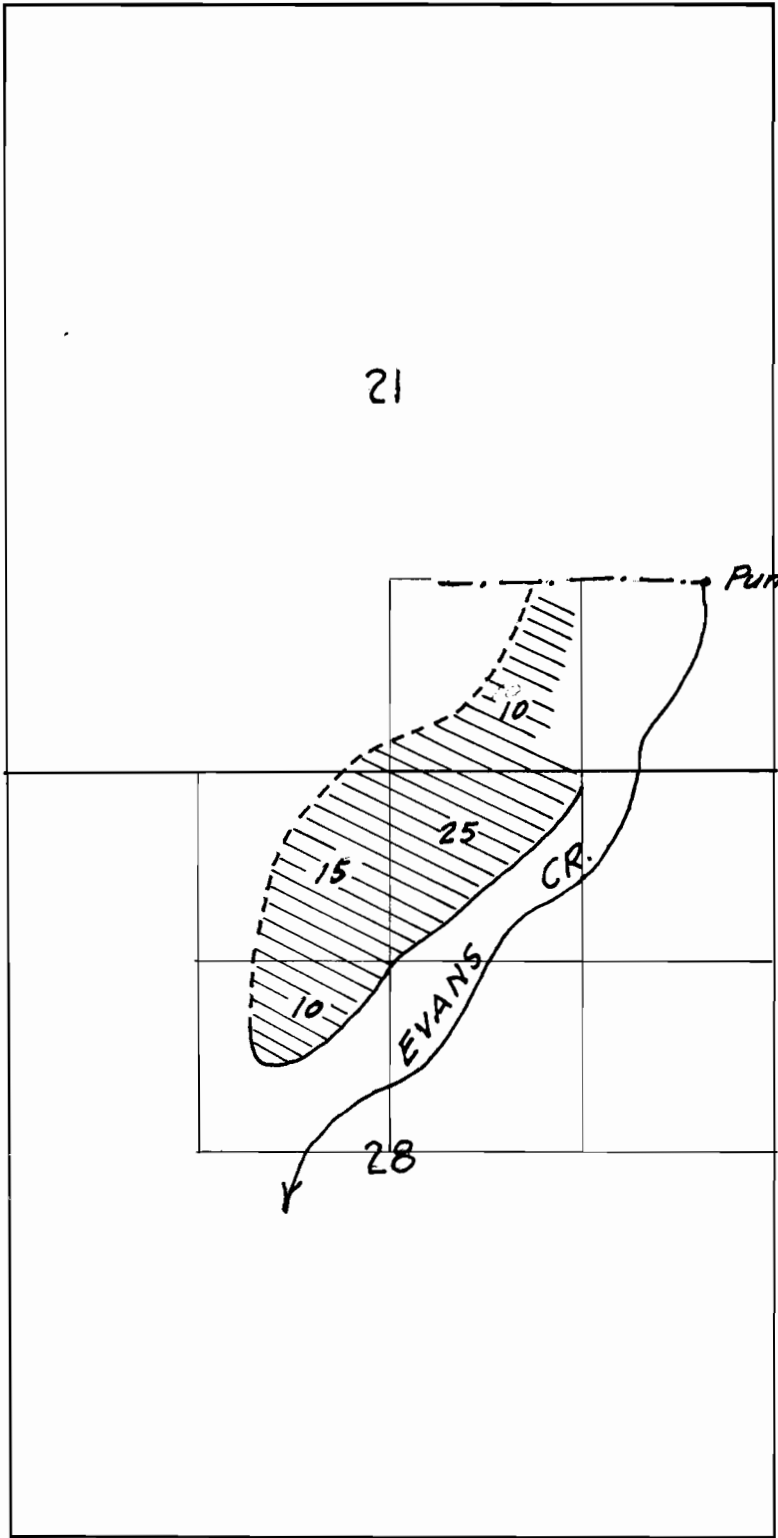

sketched from app map.

A 4060

PAK WAD

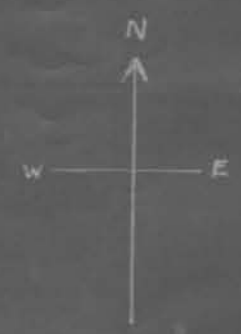

21

28

175' from center of Section.
End of line
10" Pipe
15" Pipe
Pump located here
on North line of lands

OFFICE OF STATE ENGINEER
RECEIVED
OCT 22 1911

Application No. 17
Permit No. 890

A-4060
P. 2320

Explanation of Plot

- (E) N.E. cor. of S.W. 1/4 of S.E. 1/4 Sec. 21. and N.E. cor. of property.
- (A) point 250' south of (E) or beginning of north point of irrigation
- (B) point where flume will enter from Creek, 970' south of (A) + 400' west
- (C) N.E. cor. of Sec. 28. 920' east of (D) or west bank of Creek.
- (D) Location of Pumping plant or diversion of water from Evans Cr. water to conveyed in flume 400' from (D) to (B). Dotted area contains 60 A. to irrigate, at south point is a draw to carry seepage back to Creek. Grade from (A) to (X) 1'.

15
3
16
25
10
69

Application No. 4060
Permit No.