


0517
Township 34 South, Range 6 West of W.M.

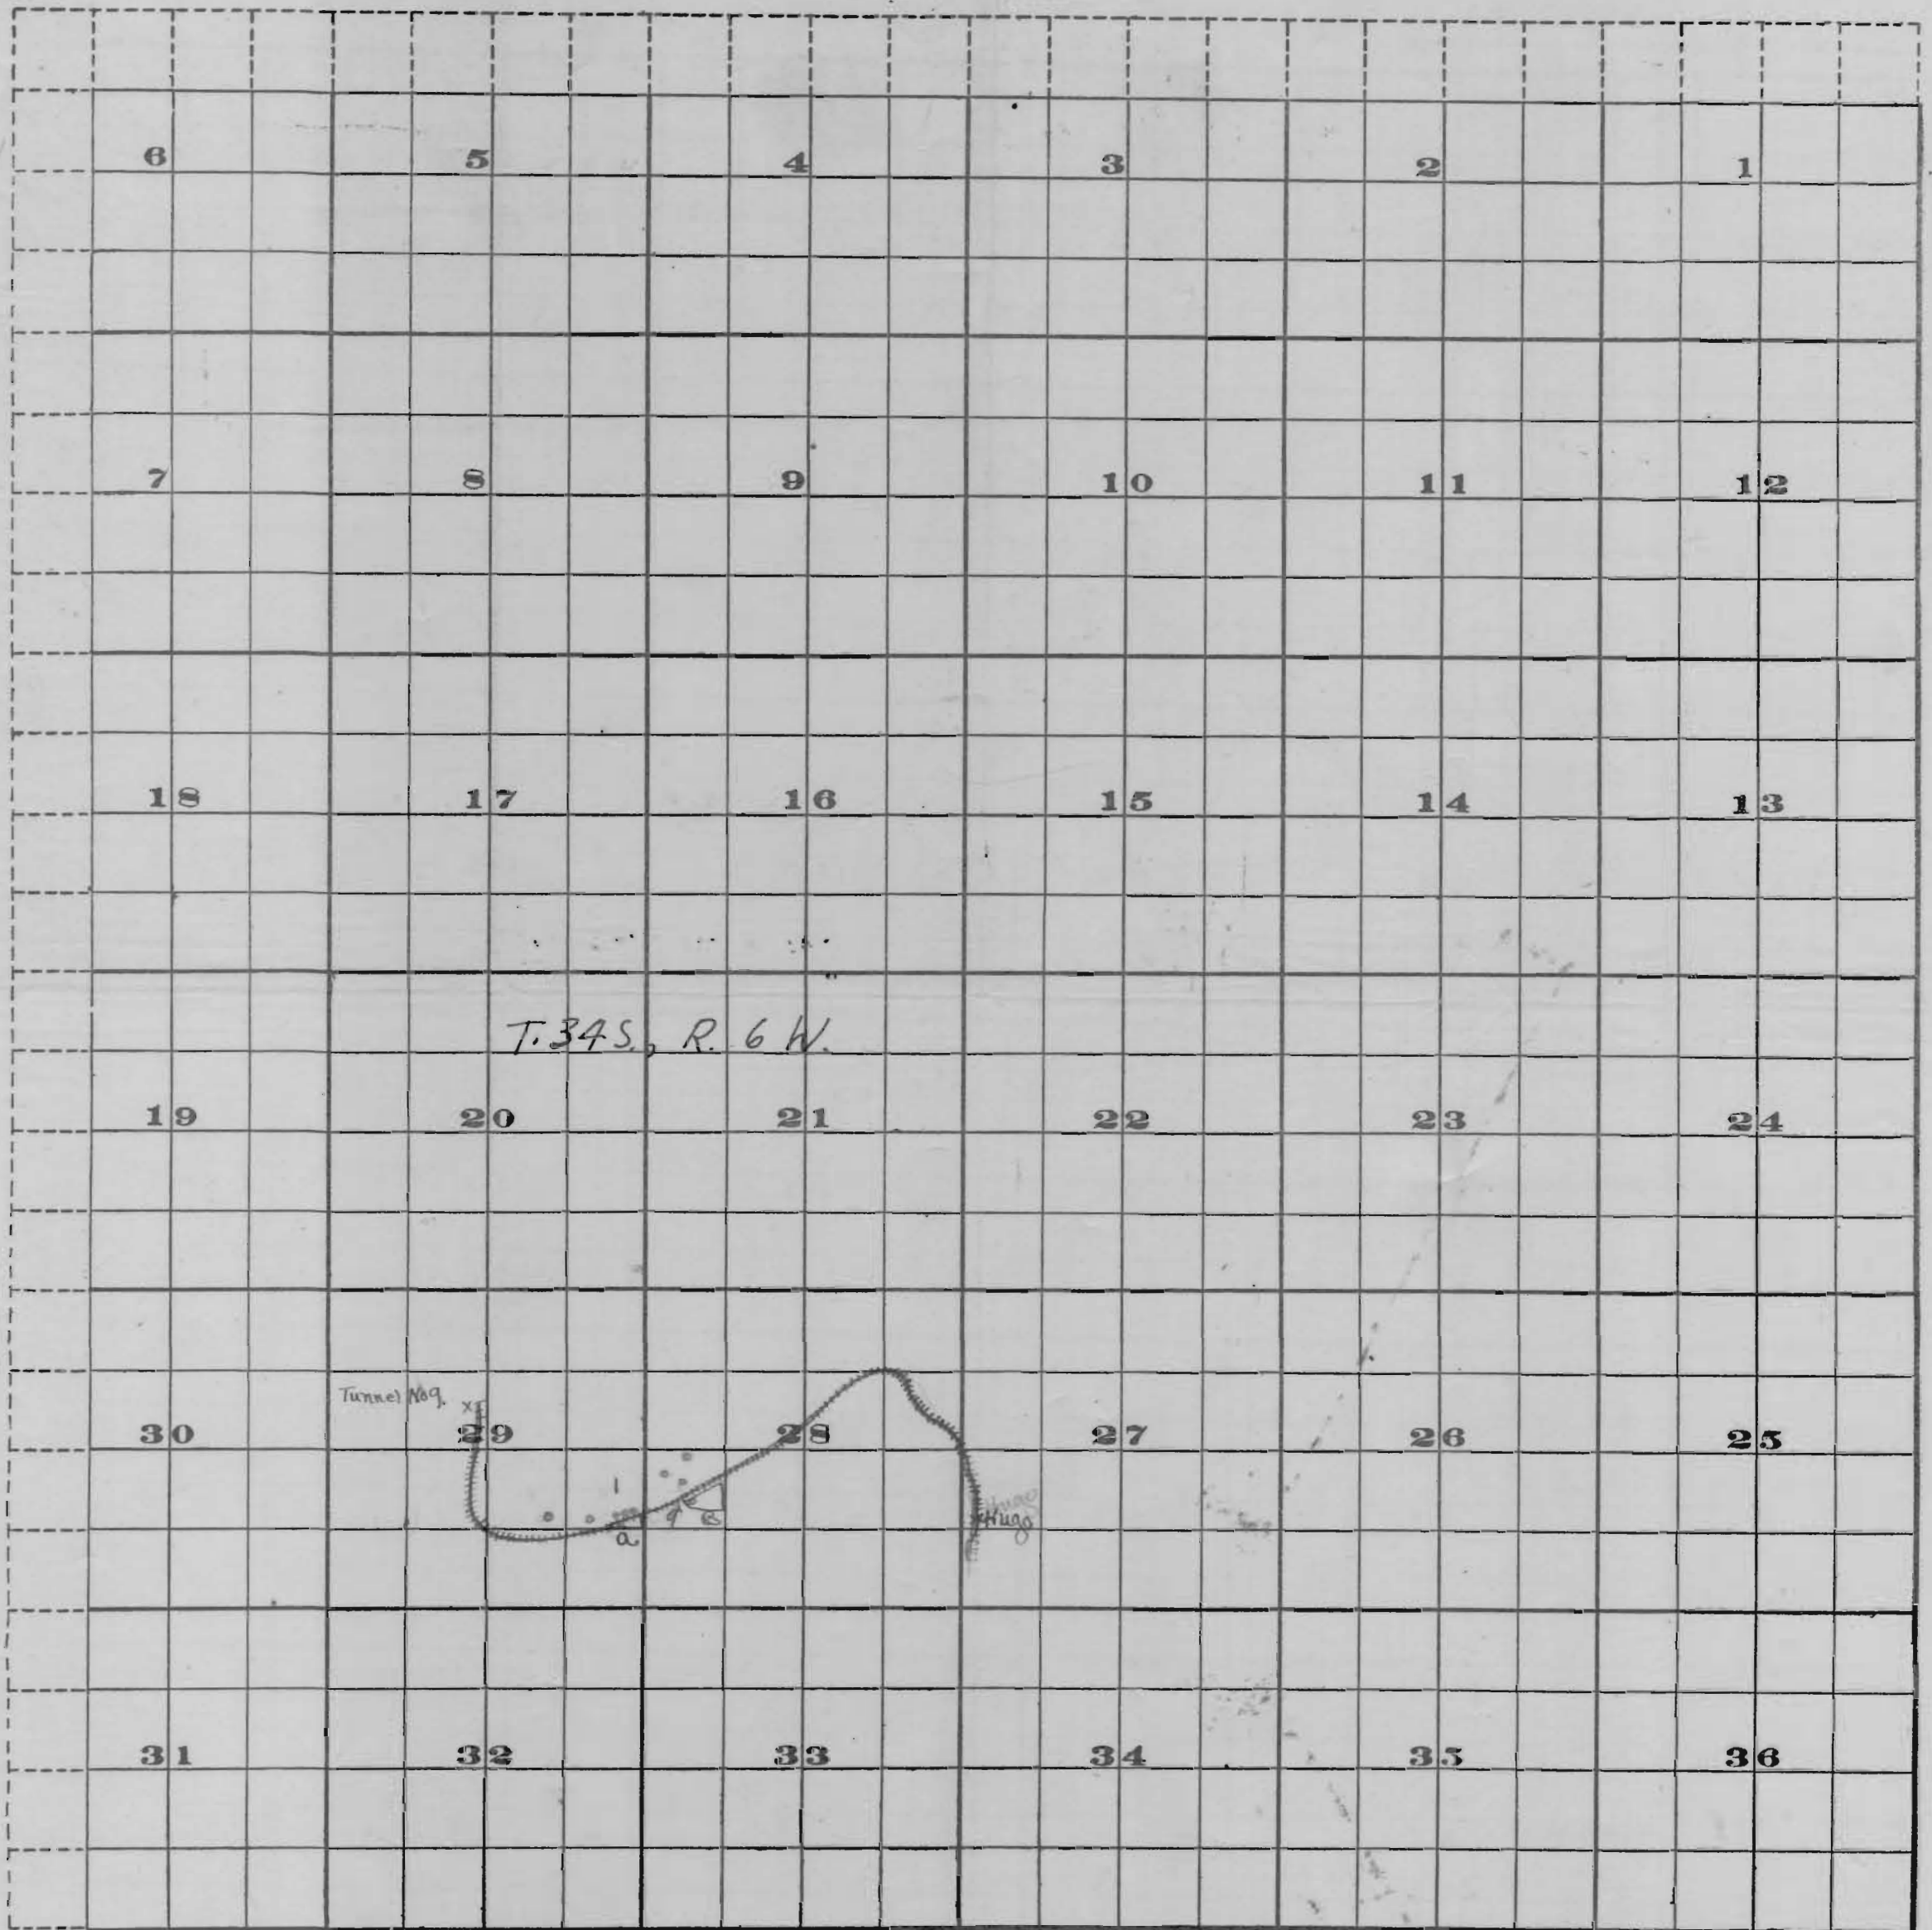

Scale of Feet.

FROM OFFICE OF THE STATE ENGINEER, SALEM, OREGON

Oregon-California (So. Pac.) RR Tunnel 9 to Hugo
O Springs from which it is proposed to collect the water
A - Three acre tract in NW 1/4 Sec 29 to be irrigated
B - Seven acre tract in NW 1/4 SW 1/4 Sec 28 to be irrigated

Rec^d 3/3/15

Application No. 4120

7150