


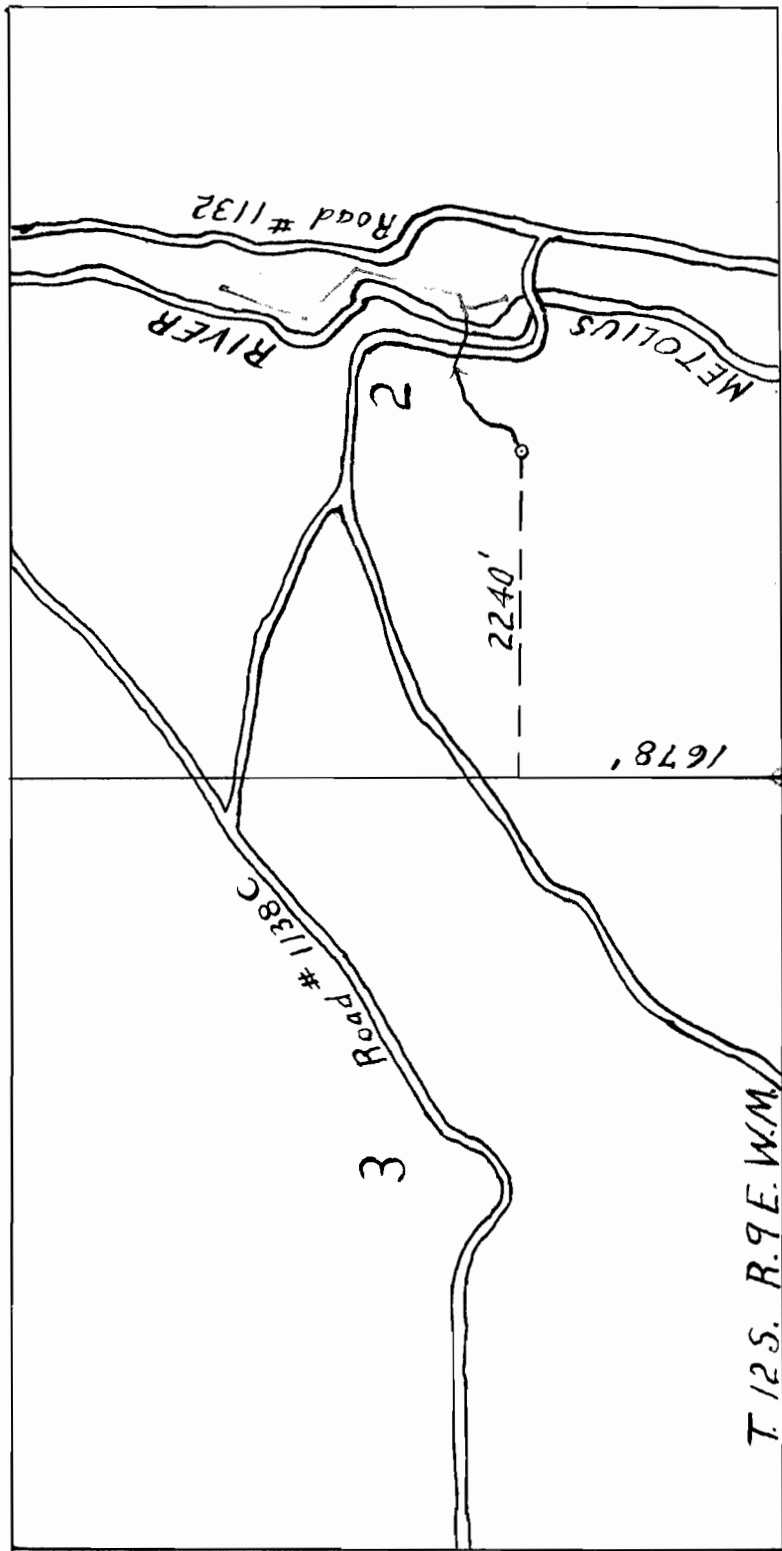

Section Corner
Marked by Stone

LEGEND

- Existing Pipe line
- Proposed Pipeline
- o Spring

Application No. 33591
Permit No. 26802