


T.12S. R.14E.  
27

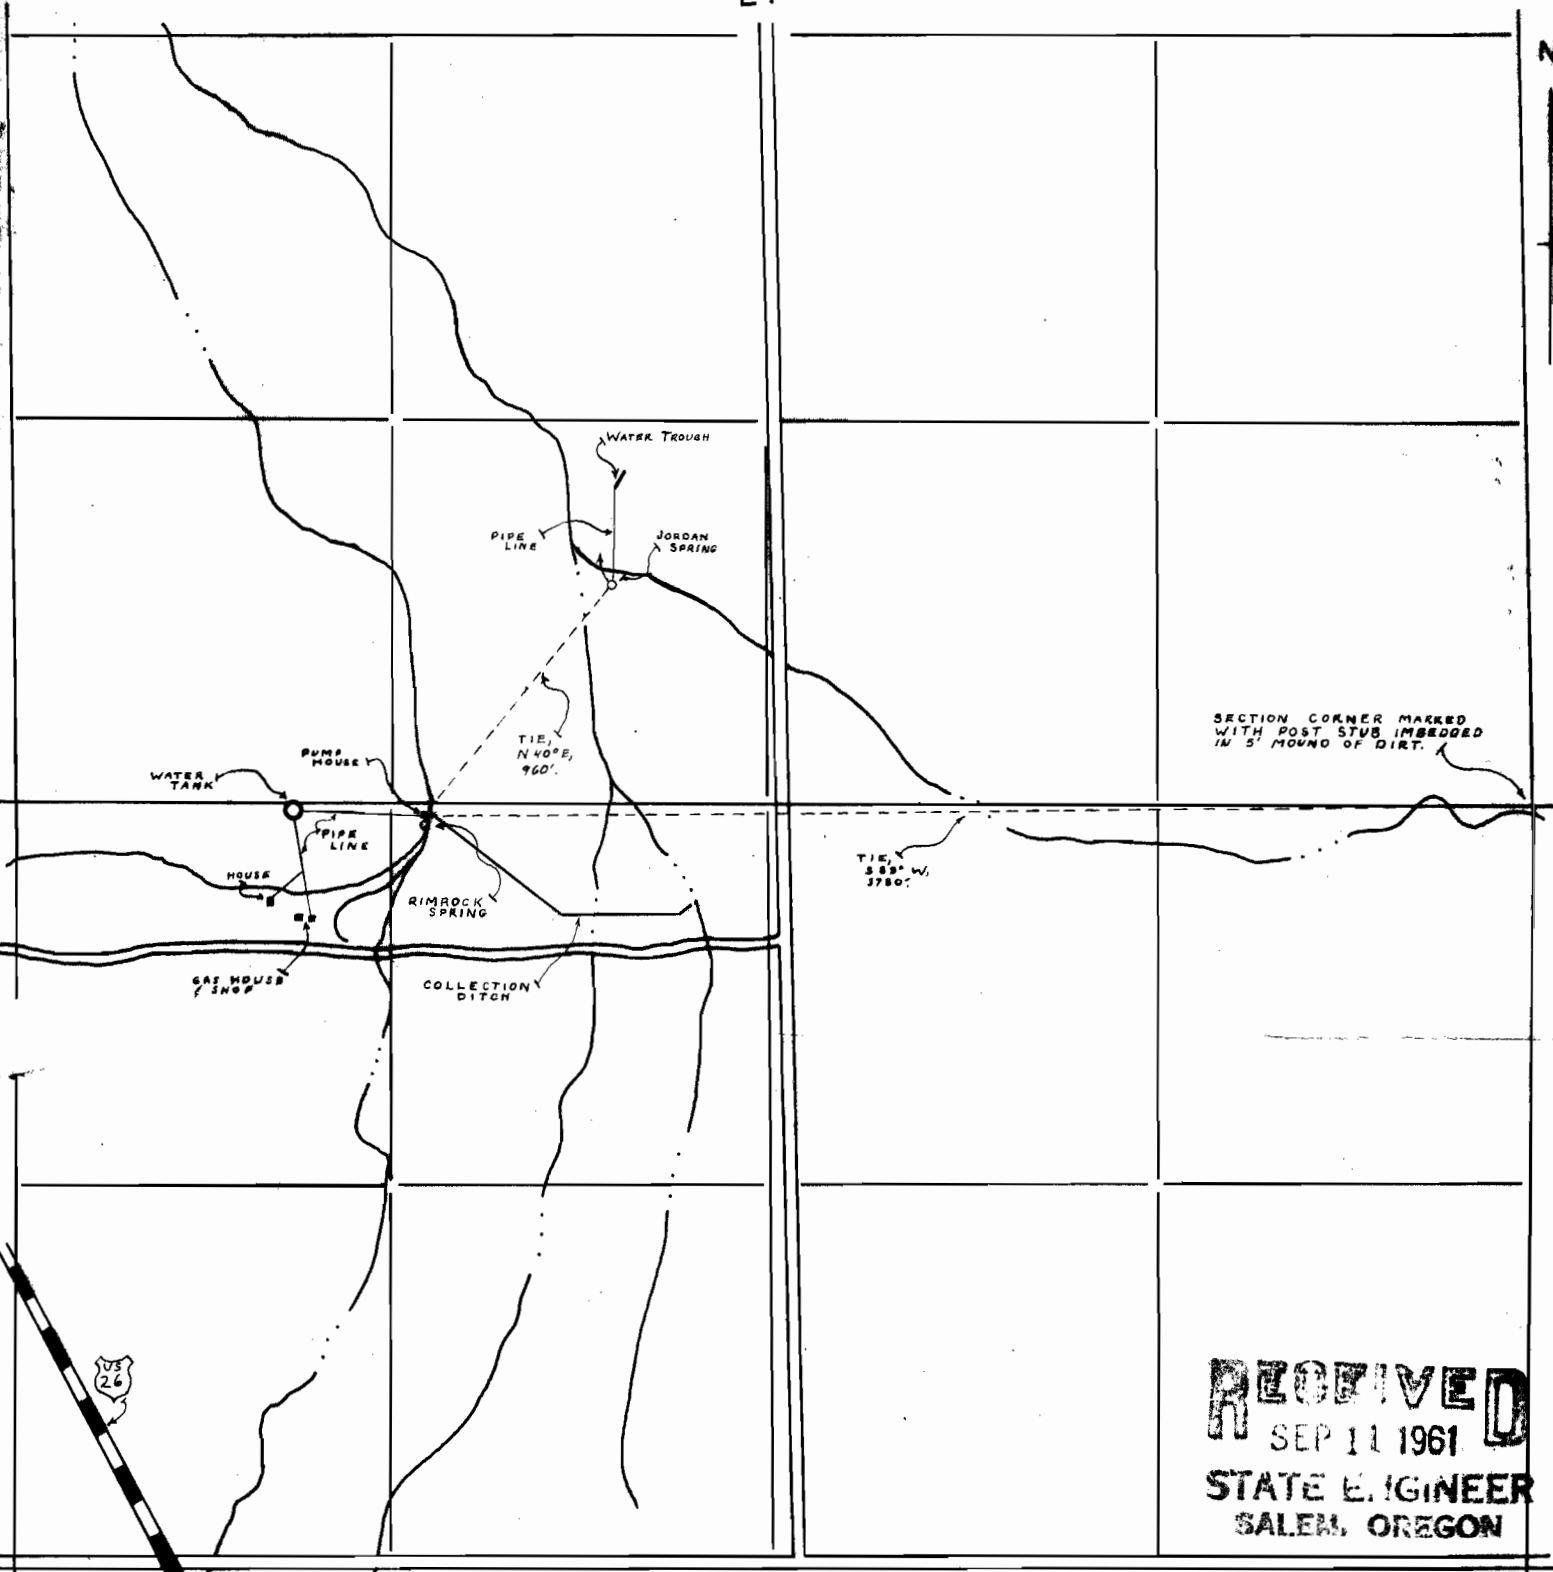

**RECEIVED**  
 SEP 11 1961  
 STATE ENGINEER  
 SALEM, OREGON

34

CAMP SPRINGS Application No. 35020  
 Permit No. 27531

Drawn by: B Flint

Date 10-10-60

- LEGEND -

Intermittent Stream  
 Roads



SCALE - 8 IN = 1 MI

SEP 11 1961  
 STATE ENGINEER  
 SALEM, OREGON

SEP 11 1961  
 STATE ENGINEER  
 SALEM, OREGON