


11-

Tk. 38 S. R 5-W.

FL 38
FL 39

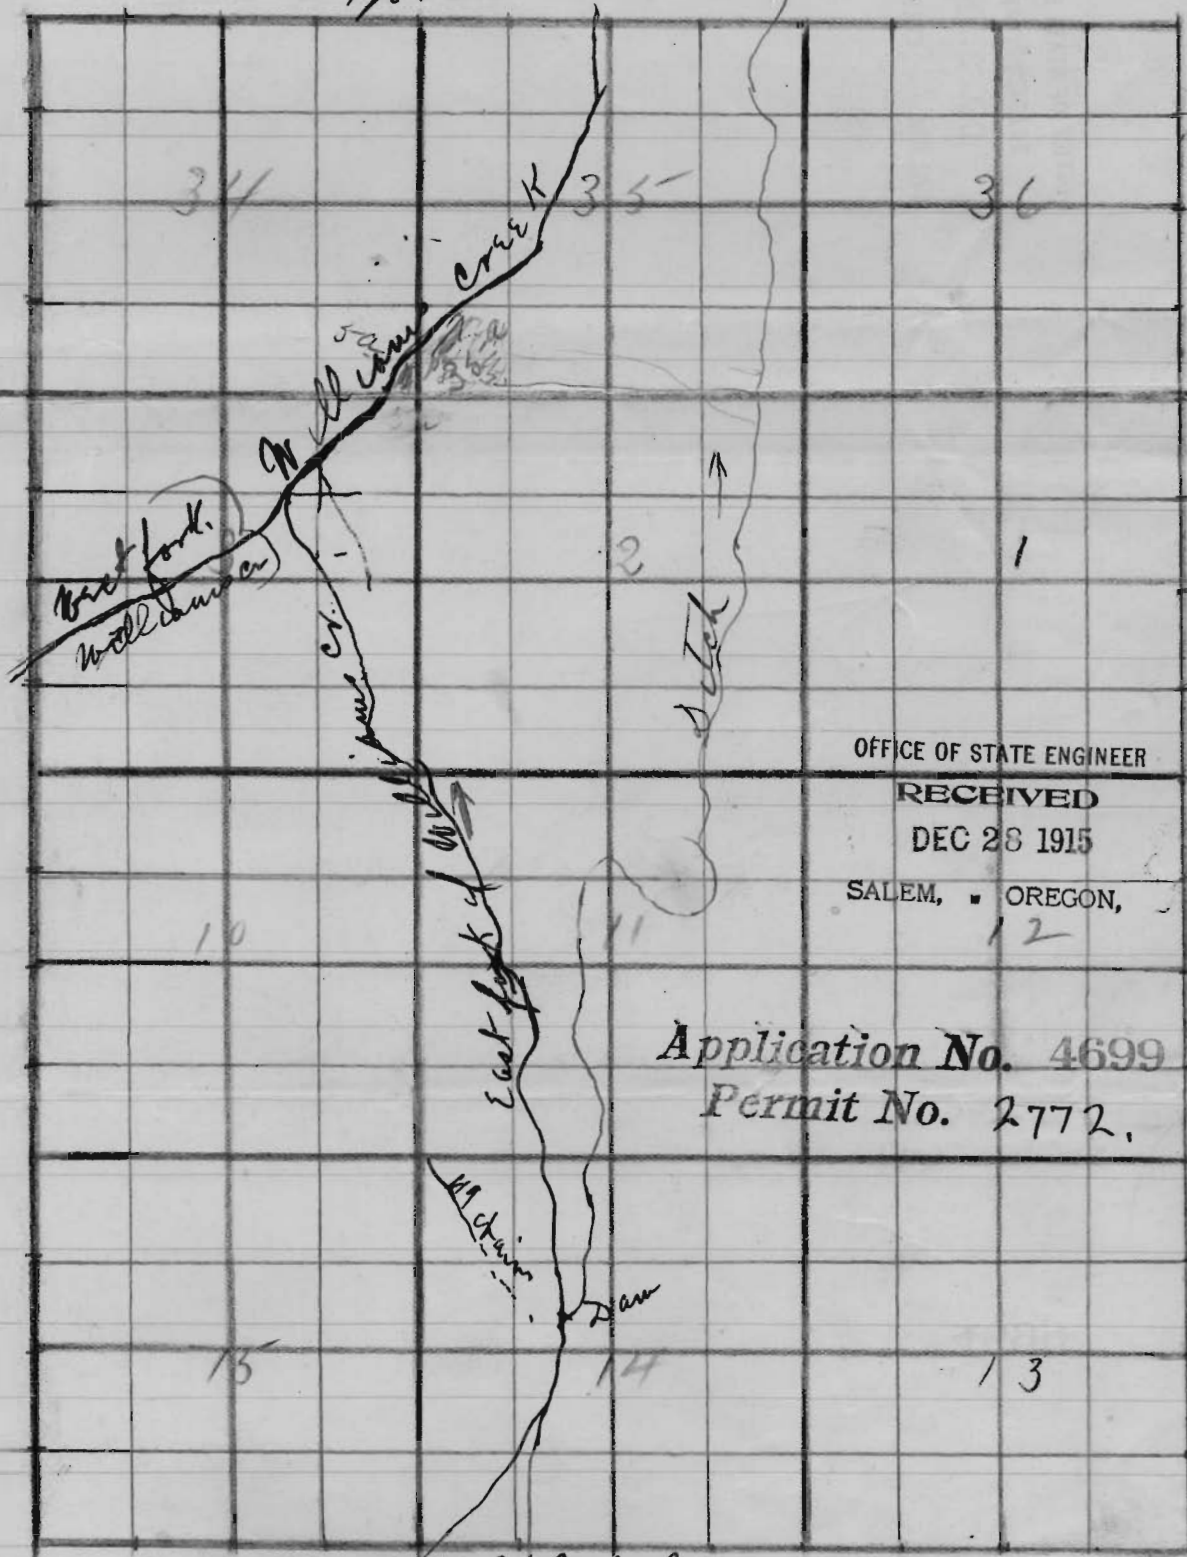

OFFICE OF STATE ENGINEER

RECEIVED

DEC 28 1915

SALEM, OREGON,

Application No. 4699

Permit No. 2772.

Scale - 2 in to mile

Tk. 39 S. R 5-W. 5