


WASTE WATER APPLICATION MAP SPALDING & SON INC.

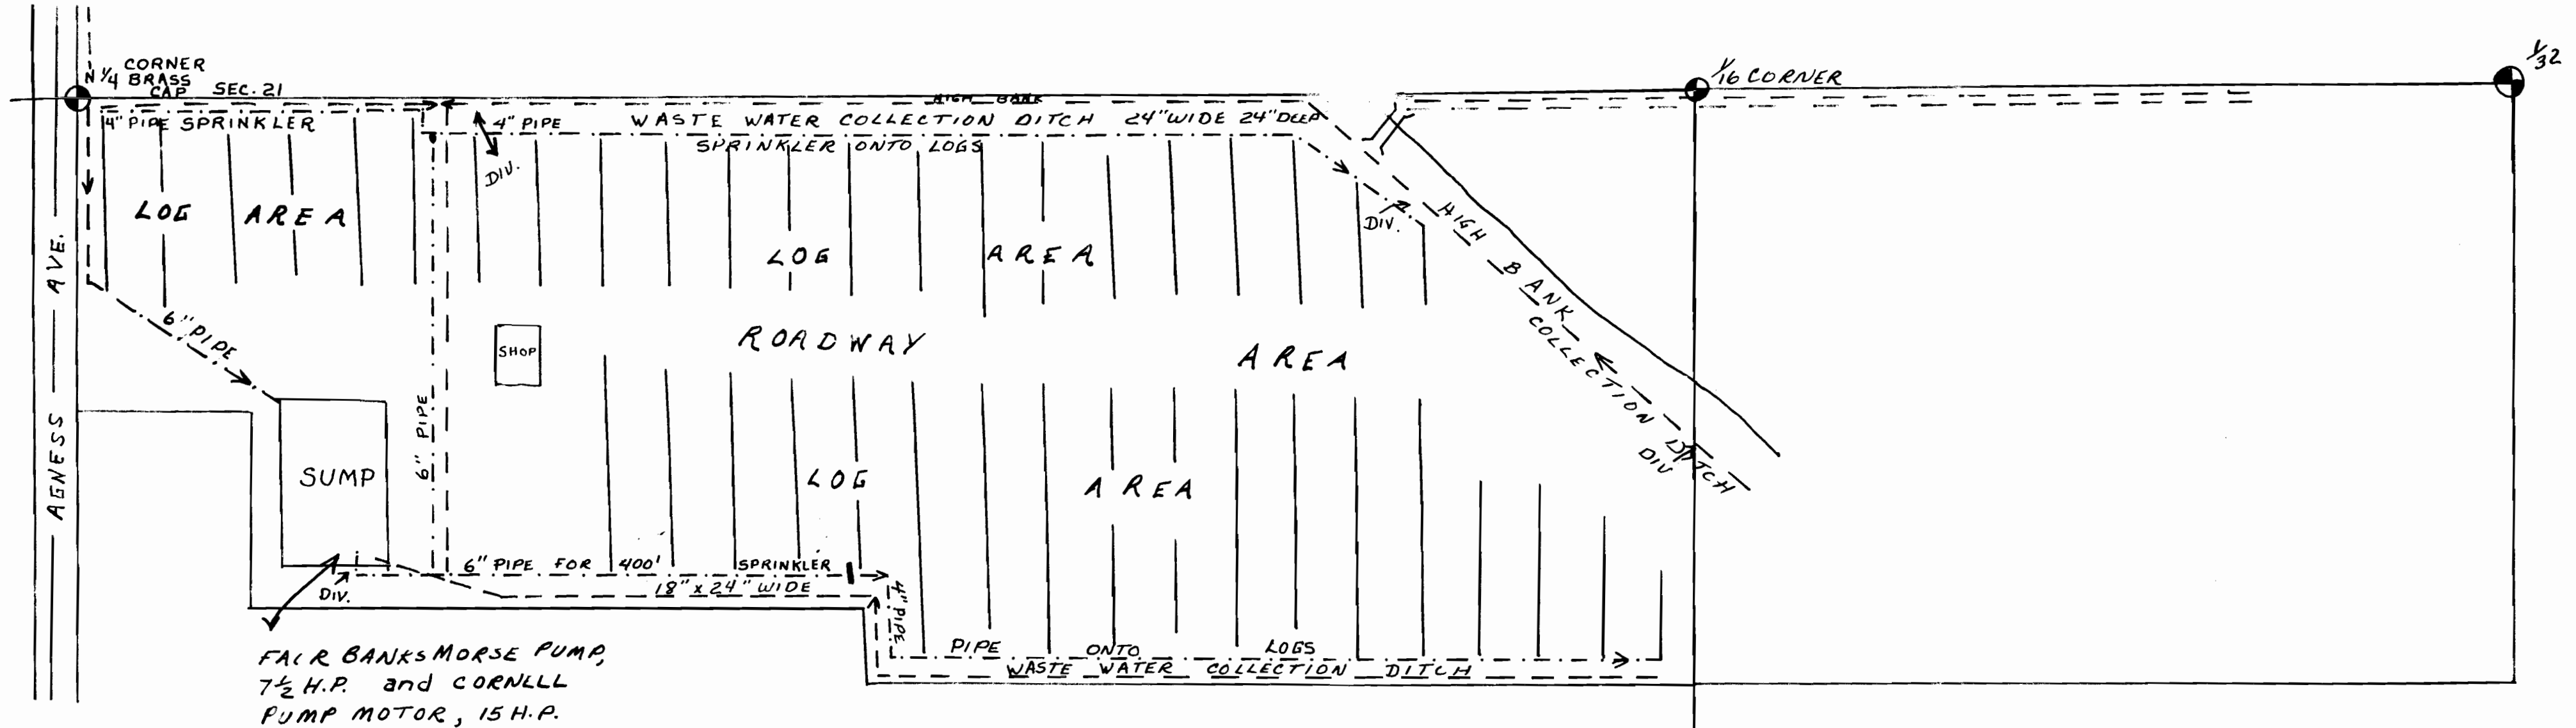

SPALDING & SON
LOG DECK
NW 1/4 NE 1/4 and W 1/2 NE 1/4 NE 1/4
SECTION 21, T. 36.S R. 5.W
DITCH
PIPELINE
FLUME
SCALE 1" = 100'

N

Application No. 41171
Permit No. 30691