


23  
26

N1/4 SEC26 T 2 N R10 E

PLOT PLAN OF RESERVOIR & WATER SOURCE  
DUCKWALL PACKING PLANT  
NW 1/4 SE 1/4 SEC26 T 2 N R10 E WM  
SCALE 1in.=50ft

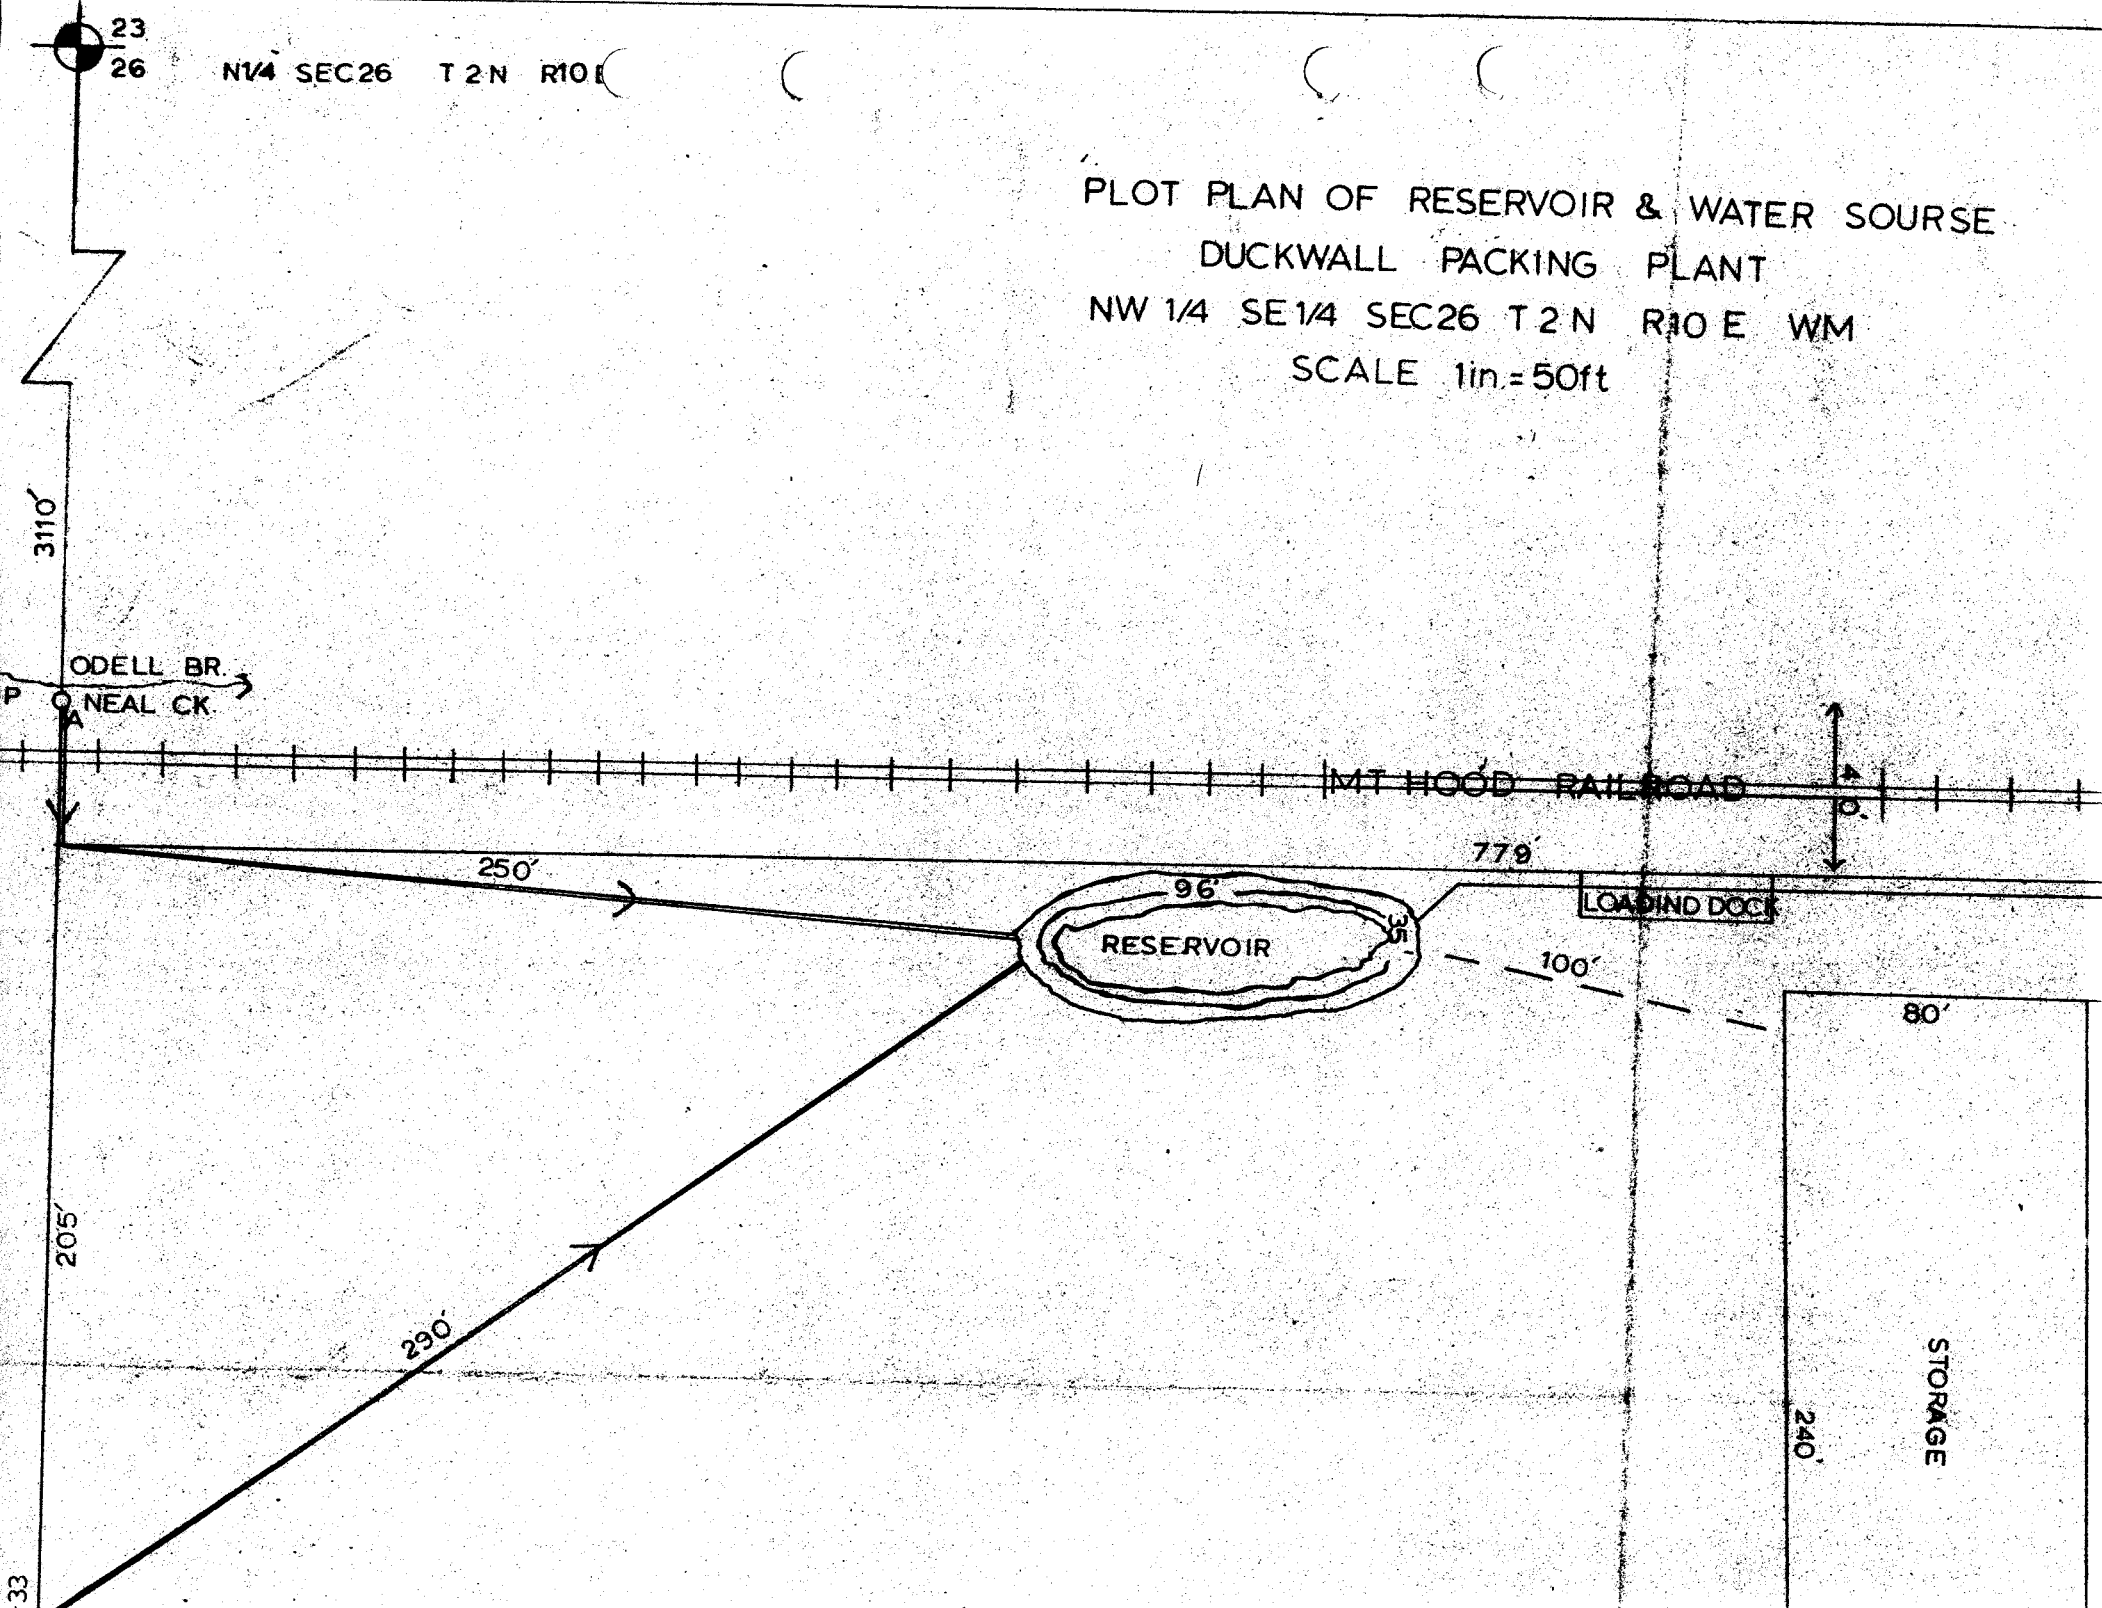

3110'

ODELL BR.  
NEAL CK.

MT HOOD RAILROAD

250'

96'

RESERVOIR


77'

LOADING DOCK

100'

205'

290'

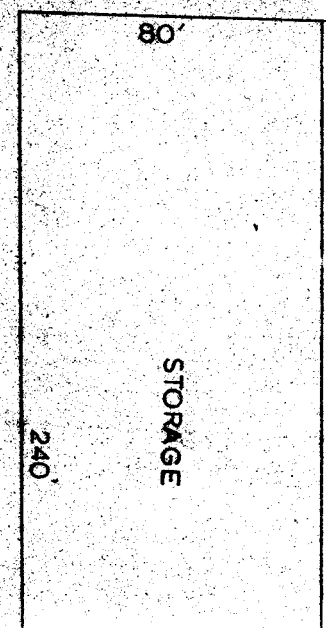

80'

240'

STORAGE

33