


17823

T. 3 S.,

R. 40 E

OFFICE OF STATE ENGINEER
RECEIVED
JAN 29 1916
SALEM, OREGON

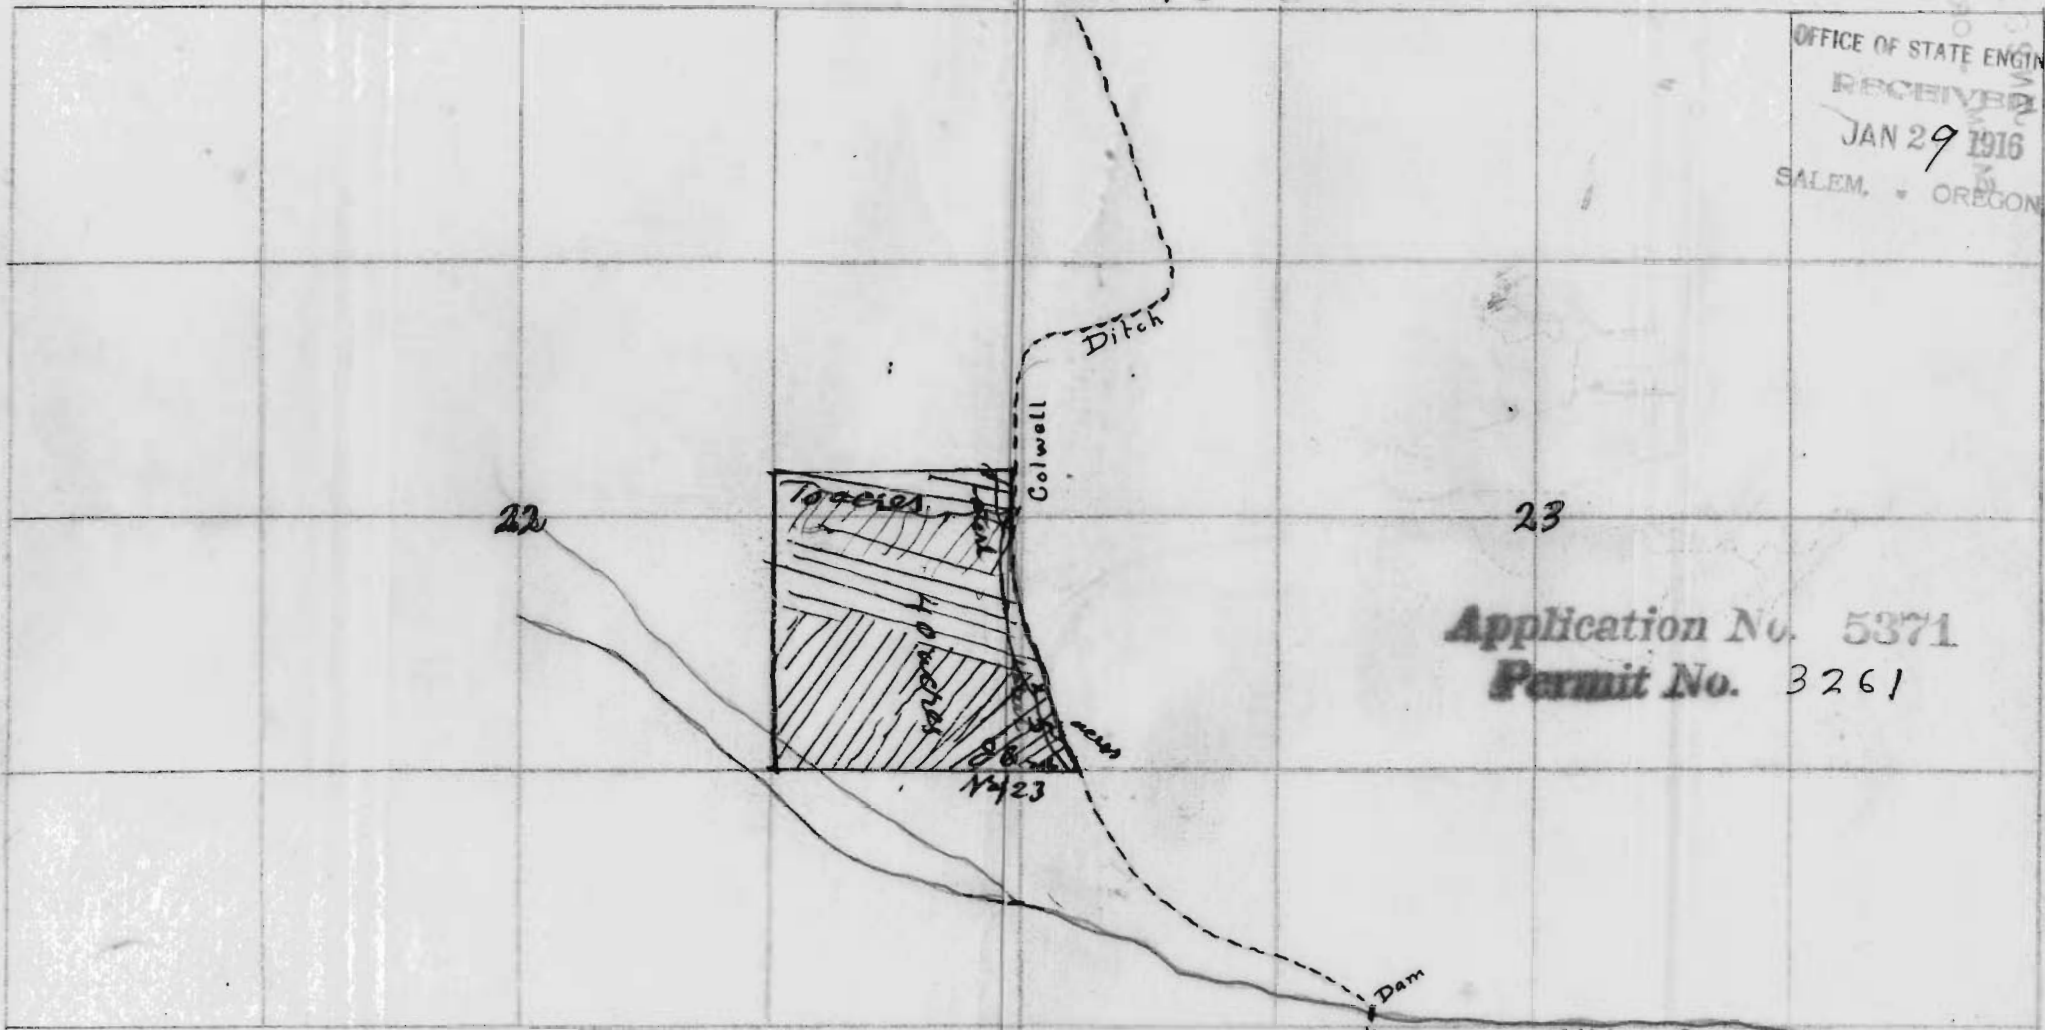

Application No. 5371
Permit No. 3261

sect. 23
sect. corner

Dam
Colwell ditch
head gate

Mill Creek

OFFICE OF STATE ENGINEER
RECEIVED
JAN 29 1916
SALEM, OREGON