

MAP TO ACCOMPANY-WATER APPLICATION


BEN JACQUES-REDMOND-OREGON.

NE 1/4 NE 1/4 SEC. 34, Tp. 14S. R. 10 E. W. 11M.

RECEIVED
MAR 4 1968
STATE ENGINEER
SALEM OREGON
Tp. 14S.

RECEIVED
MAR 28 1968
STATE ENGINEER
SALEM OREGON

BETTY CAMOMILE

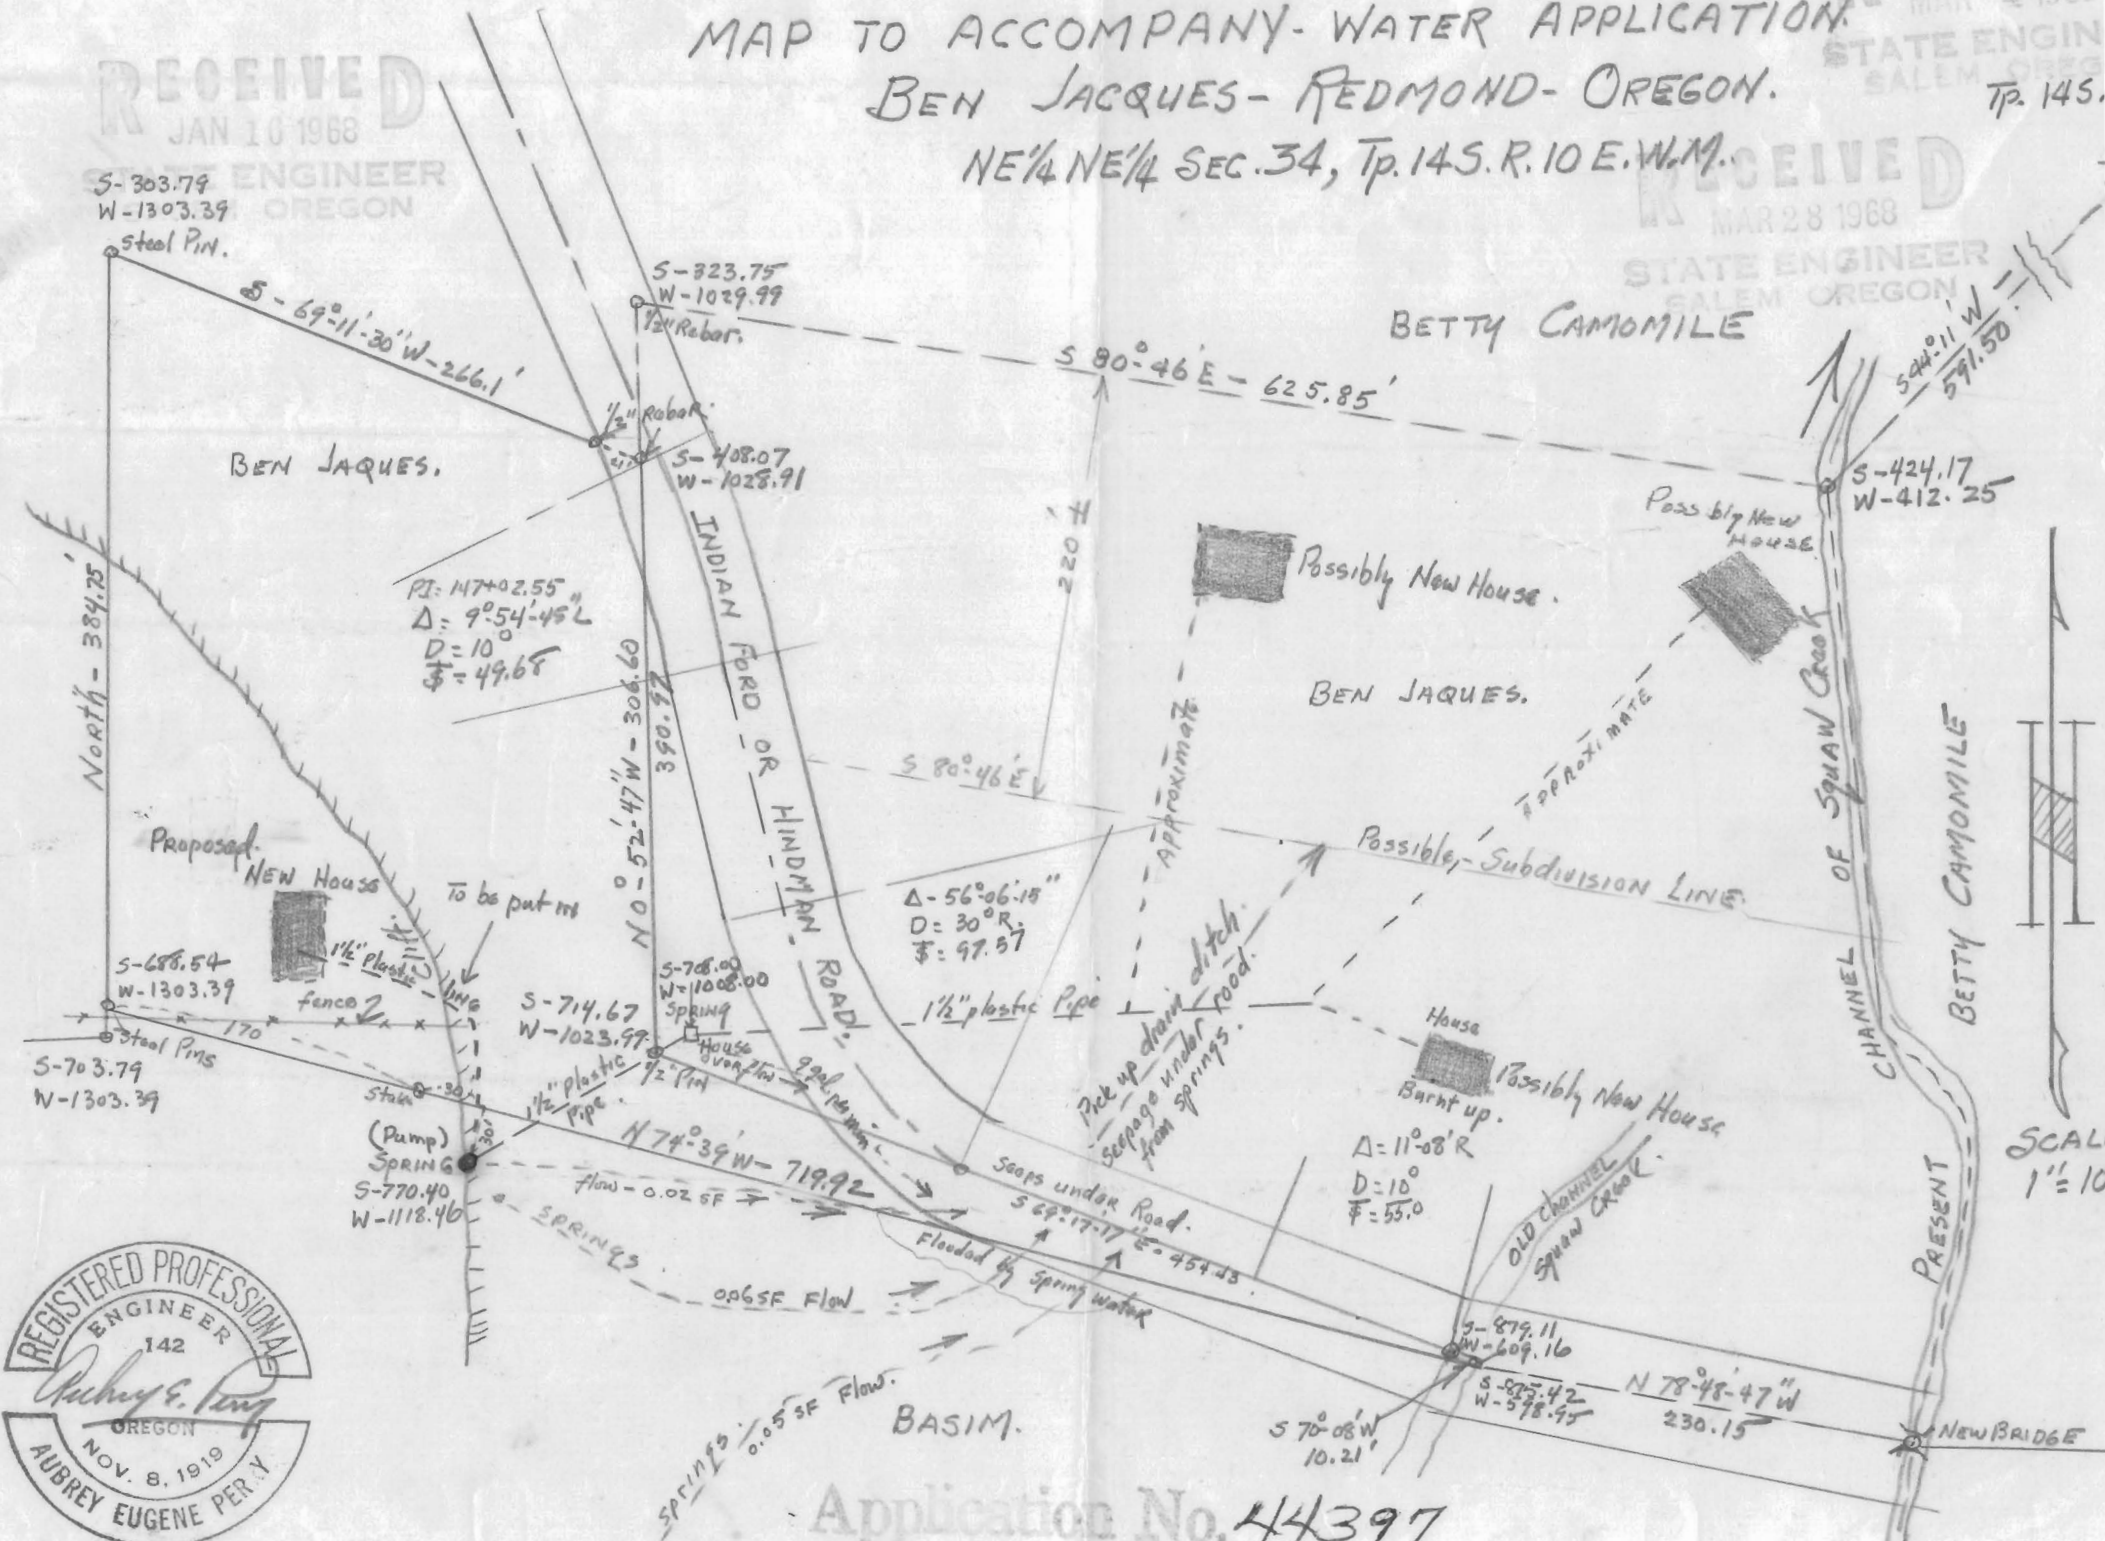

Application No. 44397