


RECEIVED
JUL 25 1969
BY THE ENGINEER
WALEM GREEN

T 295 R 5 W W M

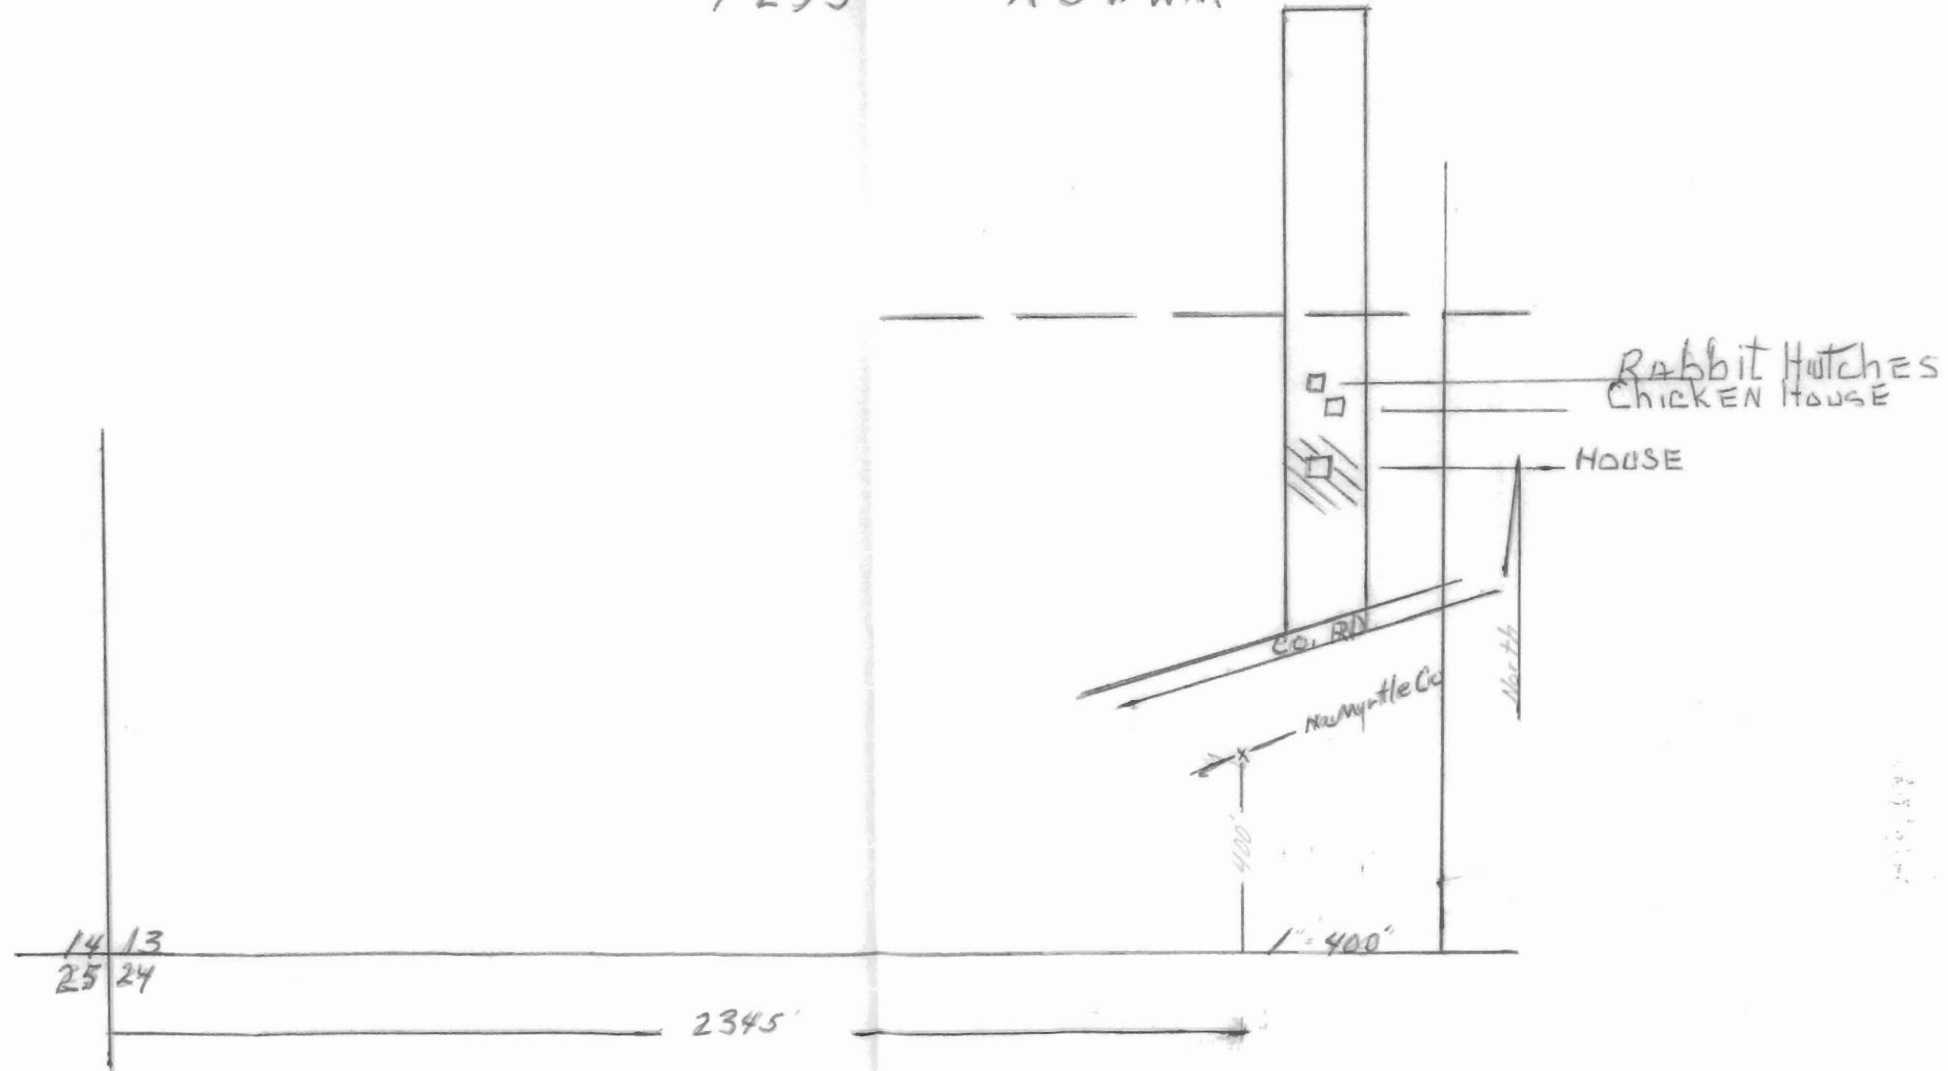

Application No. 46251
Permit No. 34556