


SEC. 11 T 265 R 9E W.M.
KLAMATH COUNTY, OREGON

COR. 1/4 SEC. 10 E 11 N

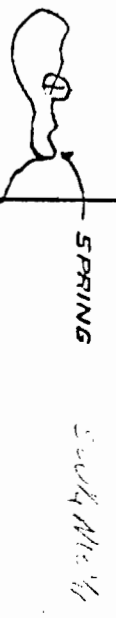


SPRING

Soda Water

Wells SW 1/4

SE 1/4 SW 1/4

RECEIVED
SEP 11 1969
STATE ENGINEER
SALEM, OREGON

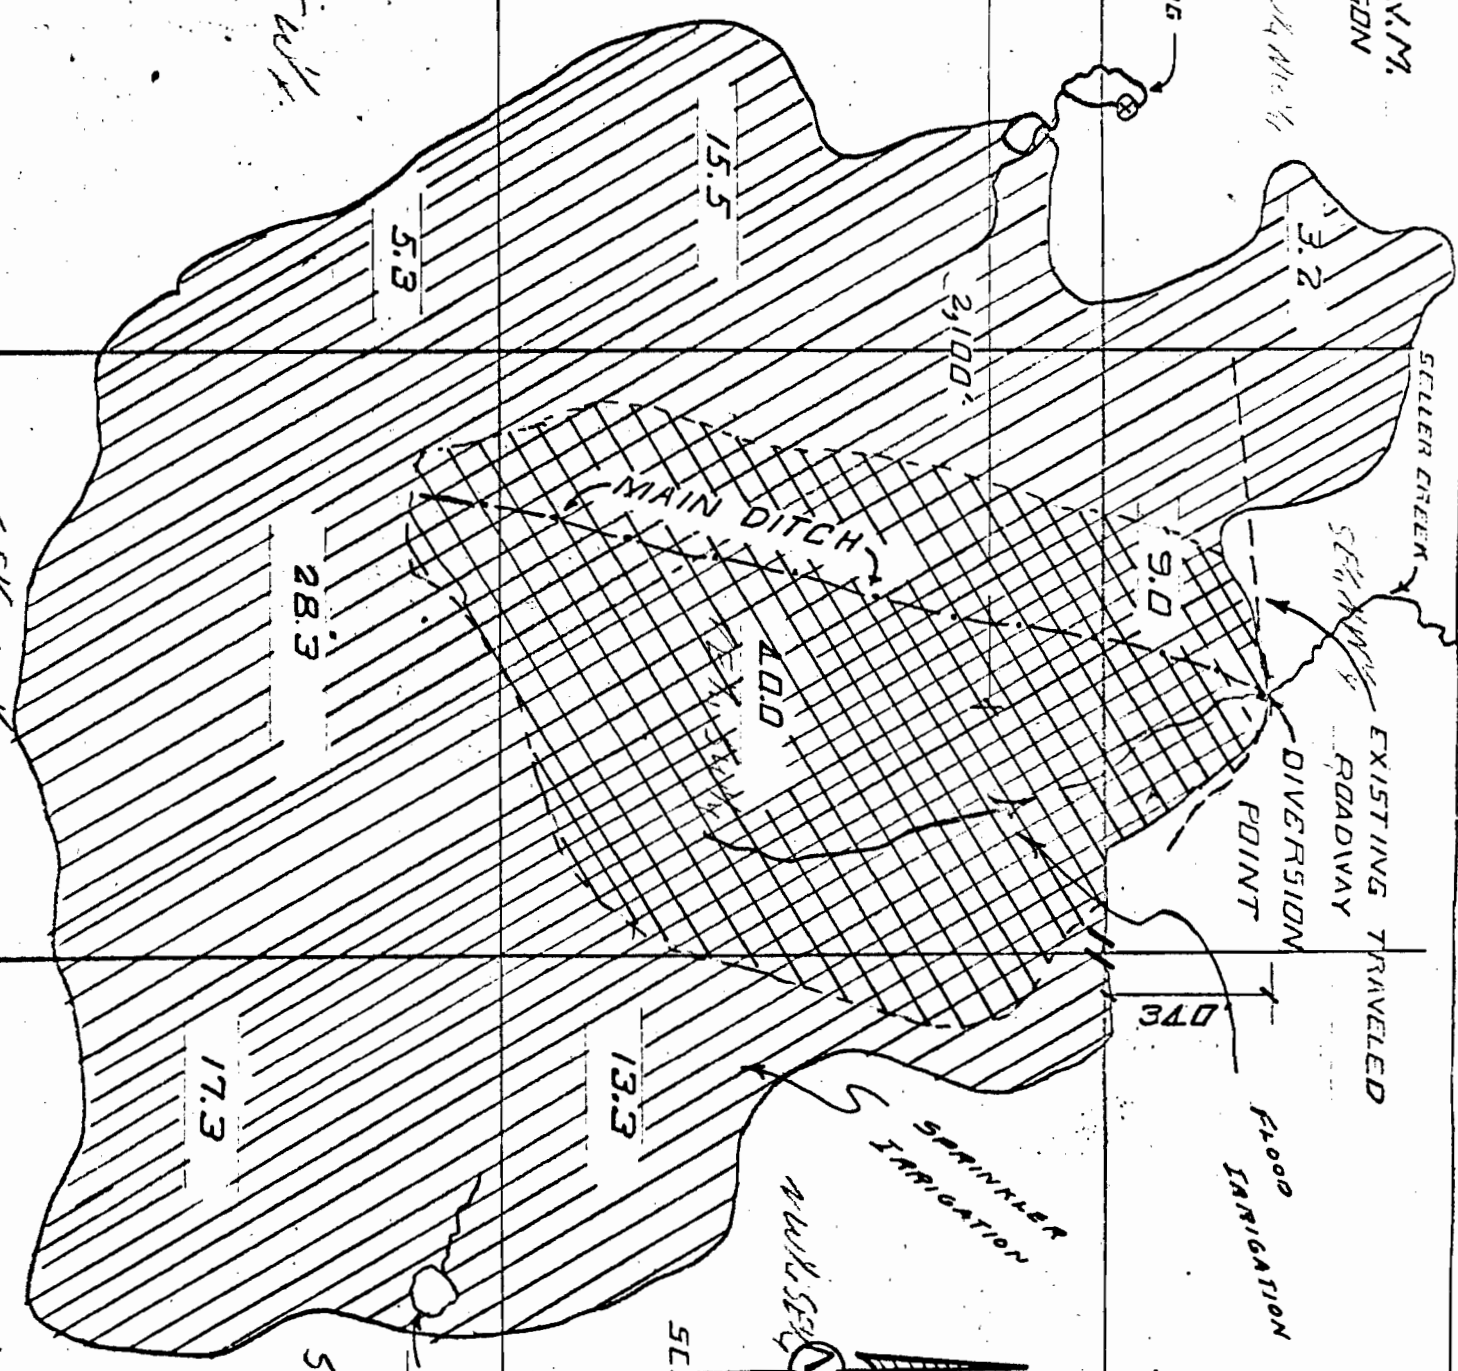

SE 1/4 SW 1/4

SW 1/4 SE 1/4

REGISTERED PROFESSIONAL ENGINEER
4294
RAY V. WALTER
OCT. 30, 1961
9/23/69

RECEIVED
OCT 31 1969
STATE ENGINEER
SALEM, OREGON

Application No. 46254
3A558

PUBLIC WORKS
APPLICATION
for
LOWE, Inc.
Sec 11, T26S, R9E, W.M.
Klamath County
Oregon