


RECEIVED
 JAN 5 1972
 STATE ENGINEER
 SALEM, OREGON

RECEIVED
 NOV 17 1971
 STATE ENGINEER
 SALEM, OREGON

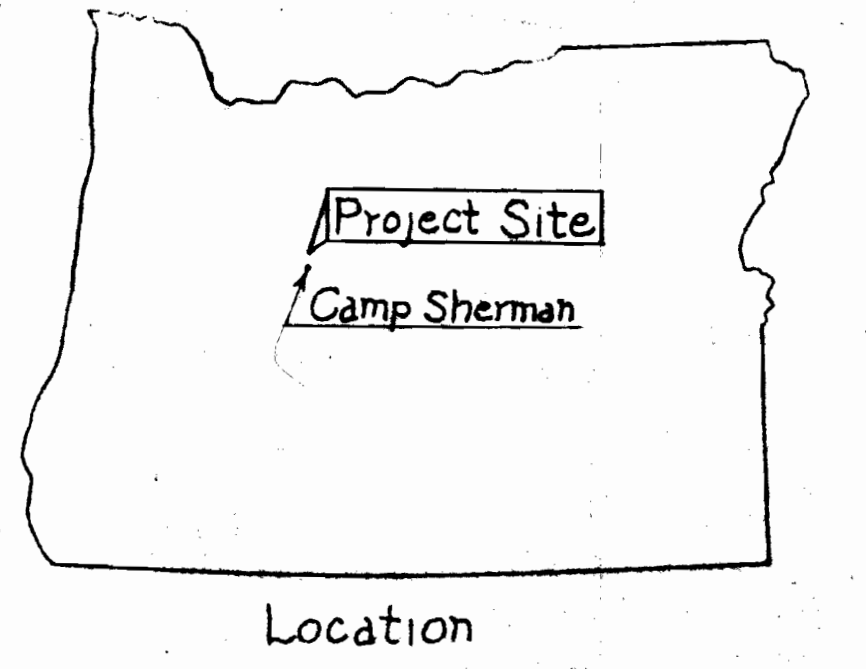

Note: All Natural Areas Are Not Work Areas

Application No. 44354
 Permit No. 36102

OREGON STATE GAME COMMISSION PORTLAND, OREGON			
WIZARD FALLS EXPANSION PLOT PLAN			
APPROVED C.H.C.	APPROVED BY CHIEF ENGINEER	DATE 11-71	REVISION BY PJB
DRAWN MAY - W	APPROVED BY PJB	DATE 11-71	REVISION BY PJB
CHECKED PJB	SHEET 1 OF 7	DRAWING NO. 10-P-6	
SCALE 1"=50'-0"	SHEET NO.		