
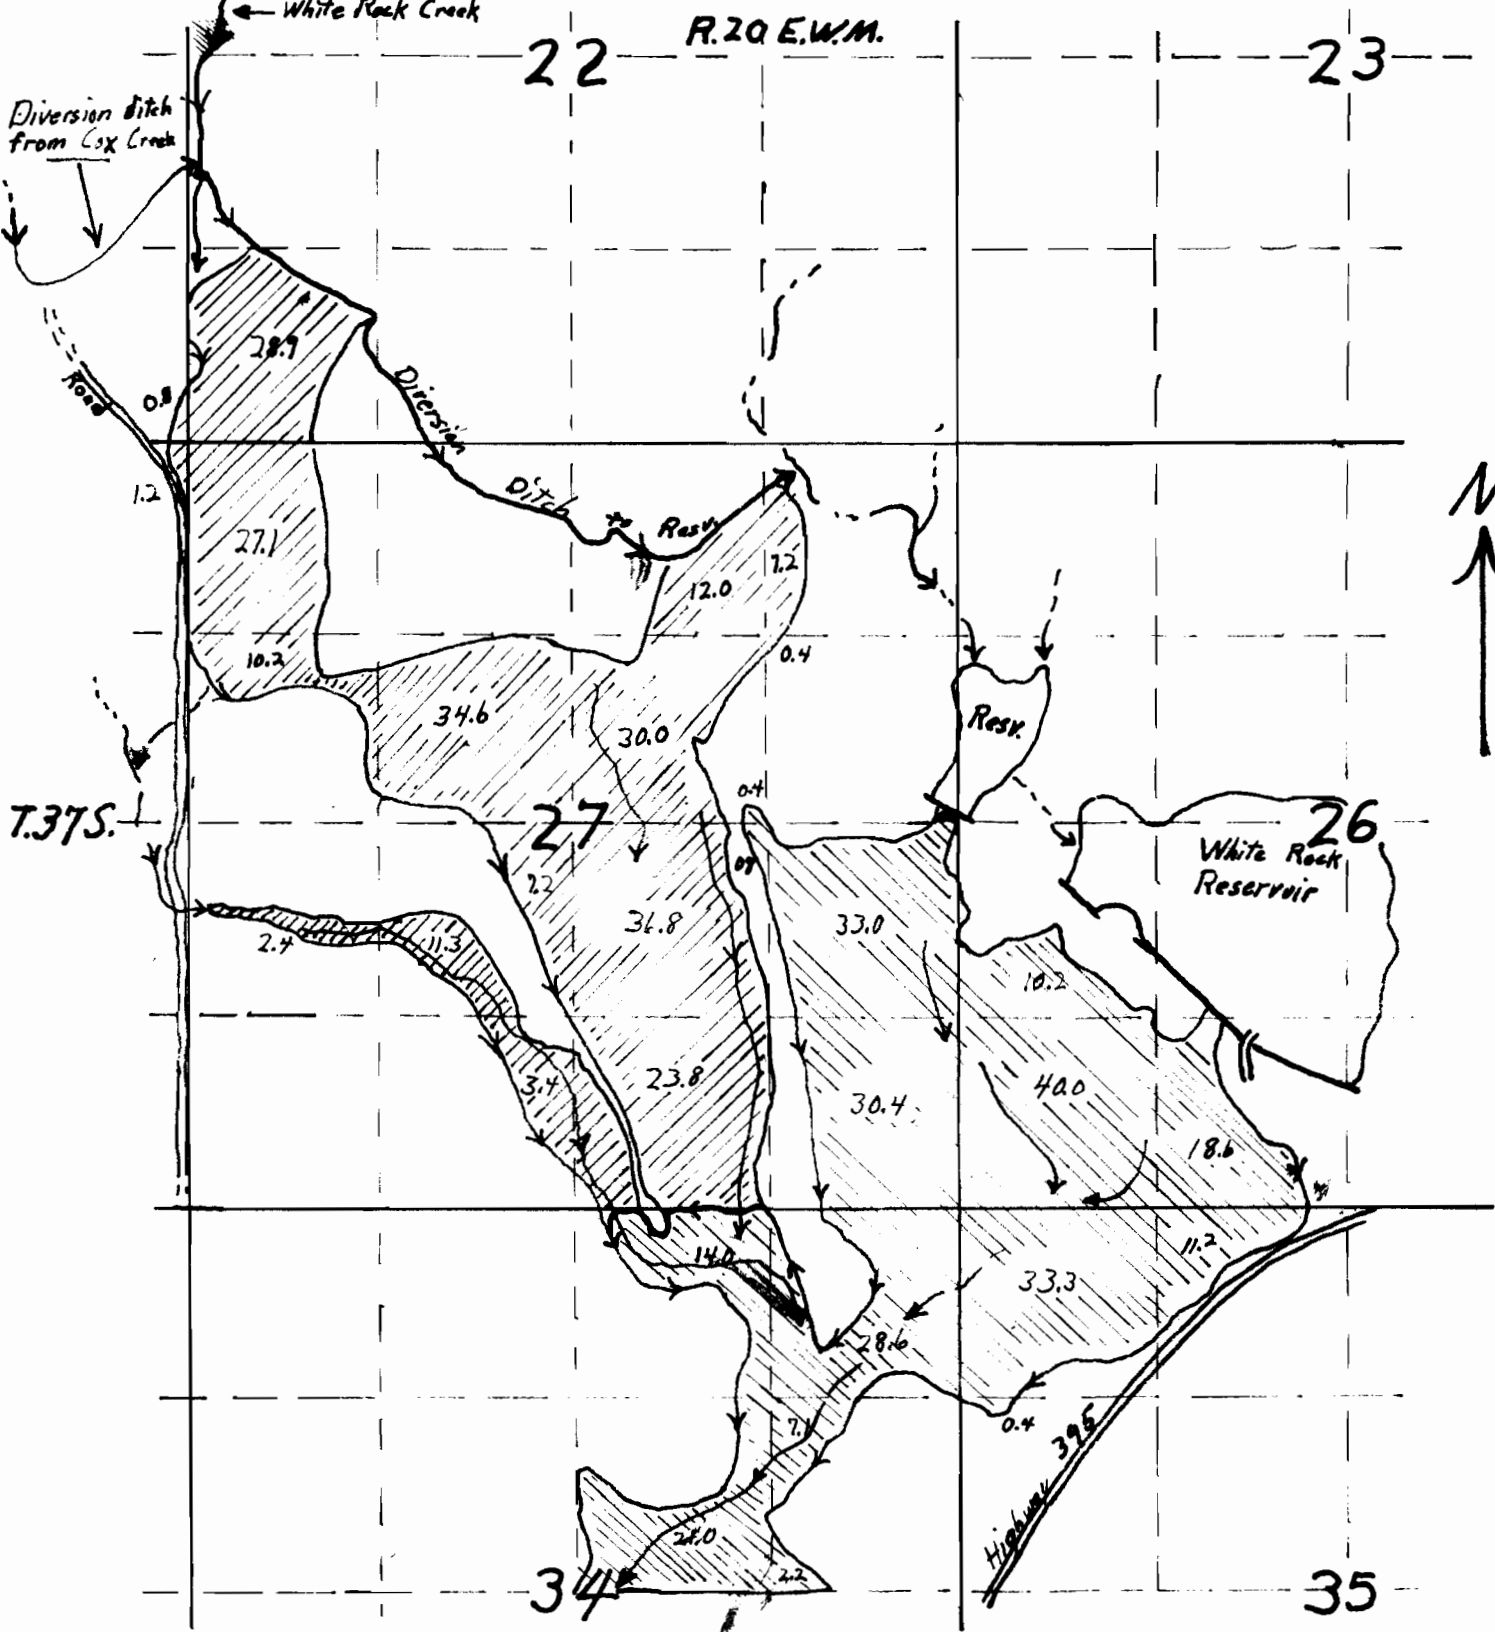



Supplemental Irrigation From Cox Creek and White Rock Reservoir

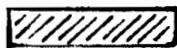

 Irrigated from Cox Creek
 Irrigated from White Rock Reservoir

RECEIVED
OCT 16 1968

STATE ENGINEER
SALIM OREGON

Application No. R-45478 + 45364

Permit No. R-5338 + 33787