

RECEIVED

SEP 28 1973


STATE ENGINEER
SALEM, OREGON

SW 1/4 NW 1/4 SEC. 36 T. 3N R. 10W

Scale 1" = 200'

APPLICATION NO. 50110

M. DARYL JOHNSON
ROUTE 1 BOX 440-A
NEHALEM, OREGON, 97131

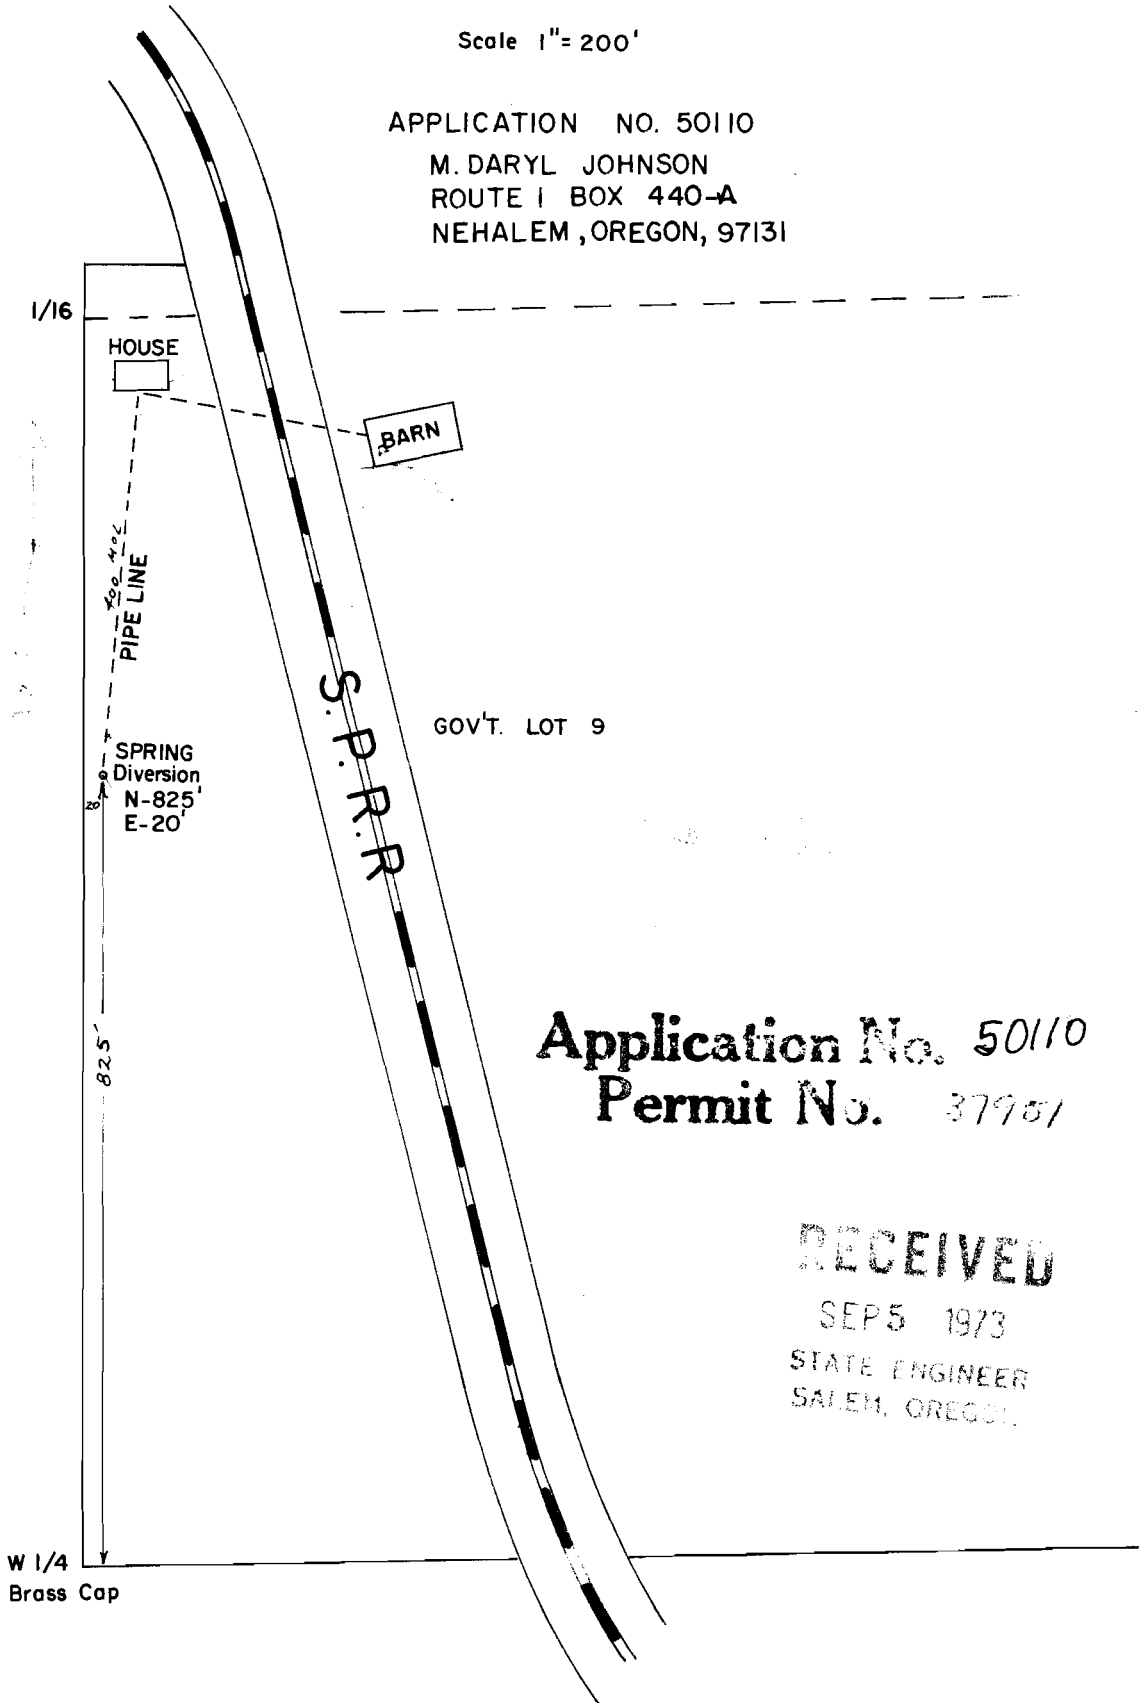

Application No. 50110
Permit No. 37951

RECEIVED

SEP 5 1973

STATE ENGINEER
SALEM, OREGON