


RECEIVED  
JUN 9 1973  
STATE ENGINEER  
SALEM, OREGON

T 25 S

R 7 W

SEC

21

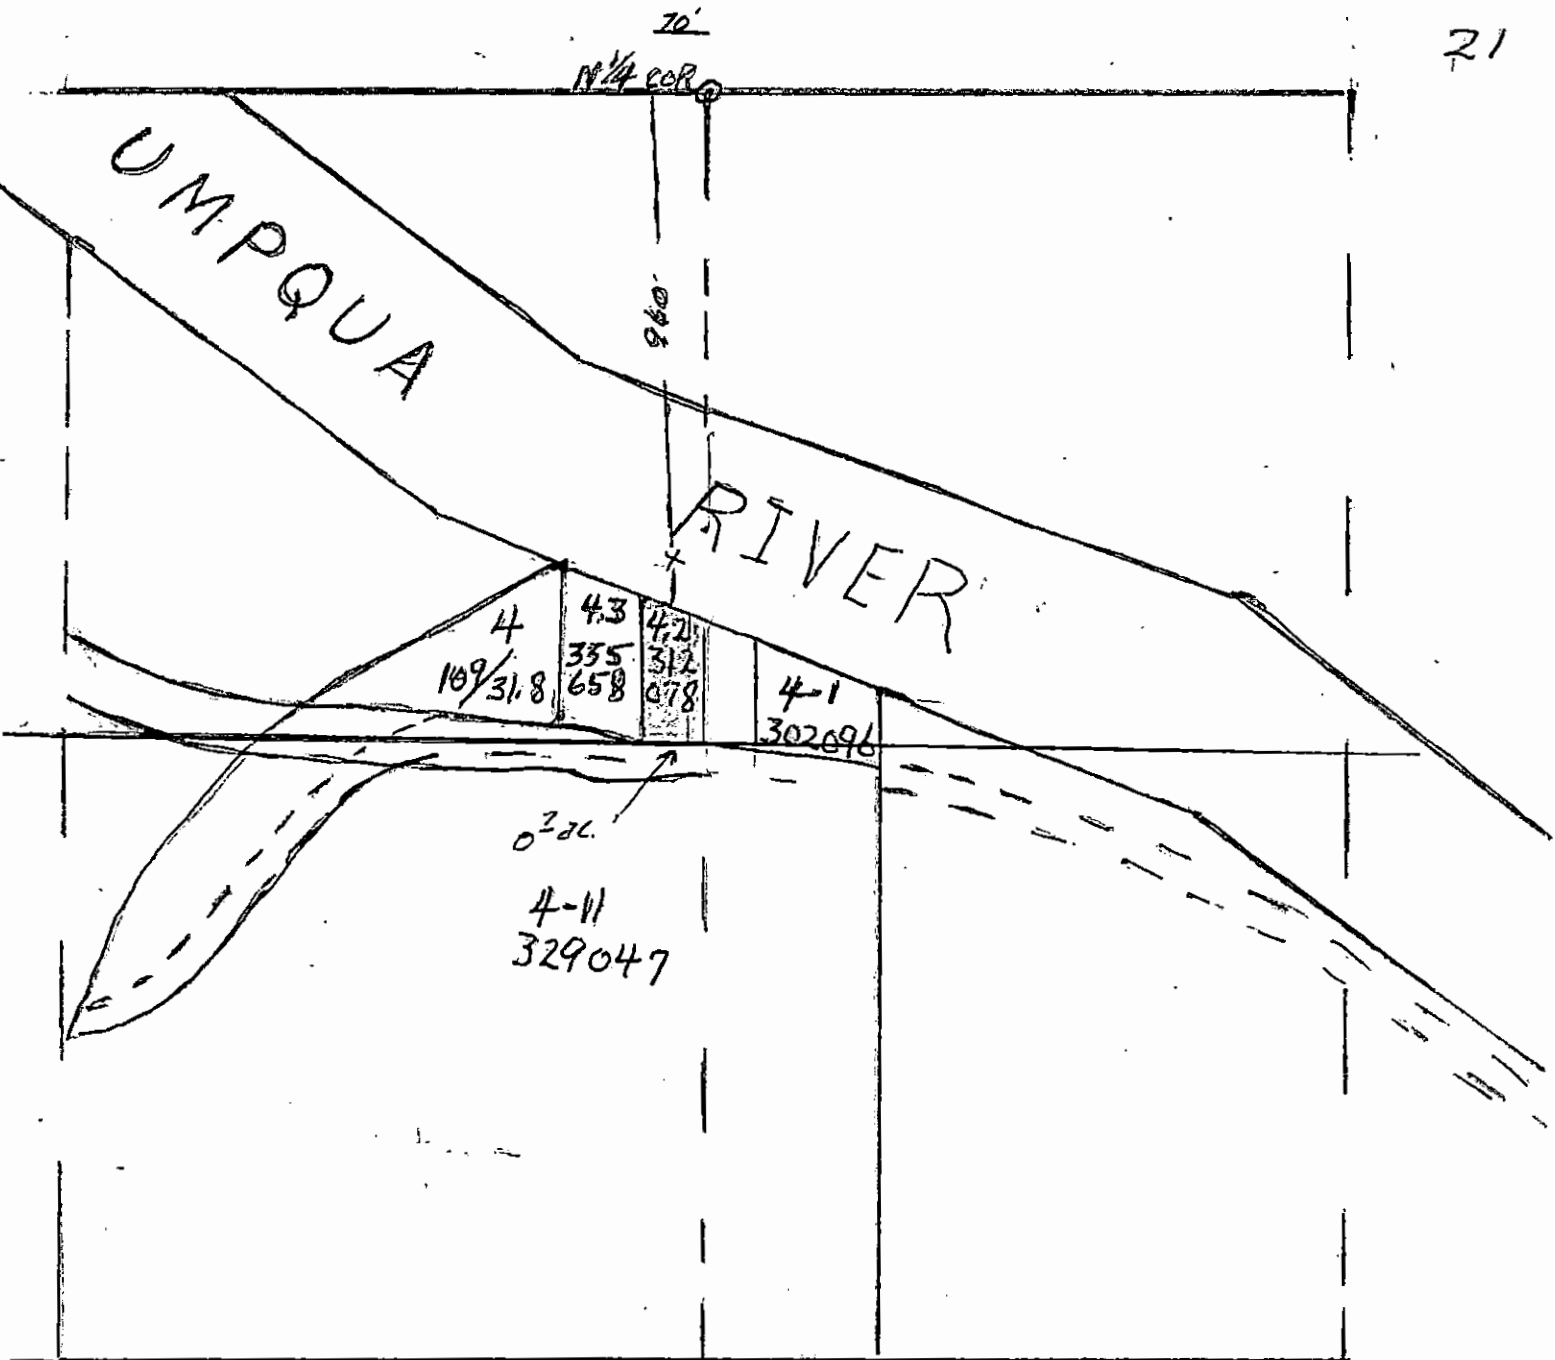

1" = 400'

Application No. 50623  
Permit No. 38254