


NW 1/4 SW 1/4 SEC 23 T3N R.10W. W.M.  
TILLAMOOK COUNTY

1" = 100'

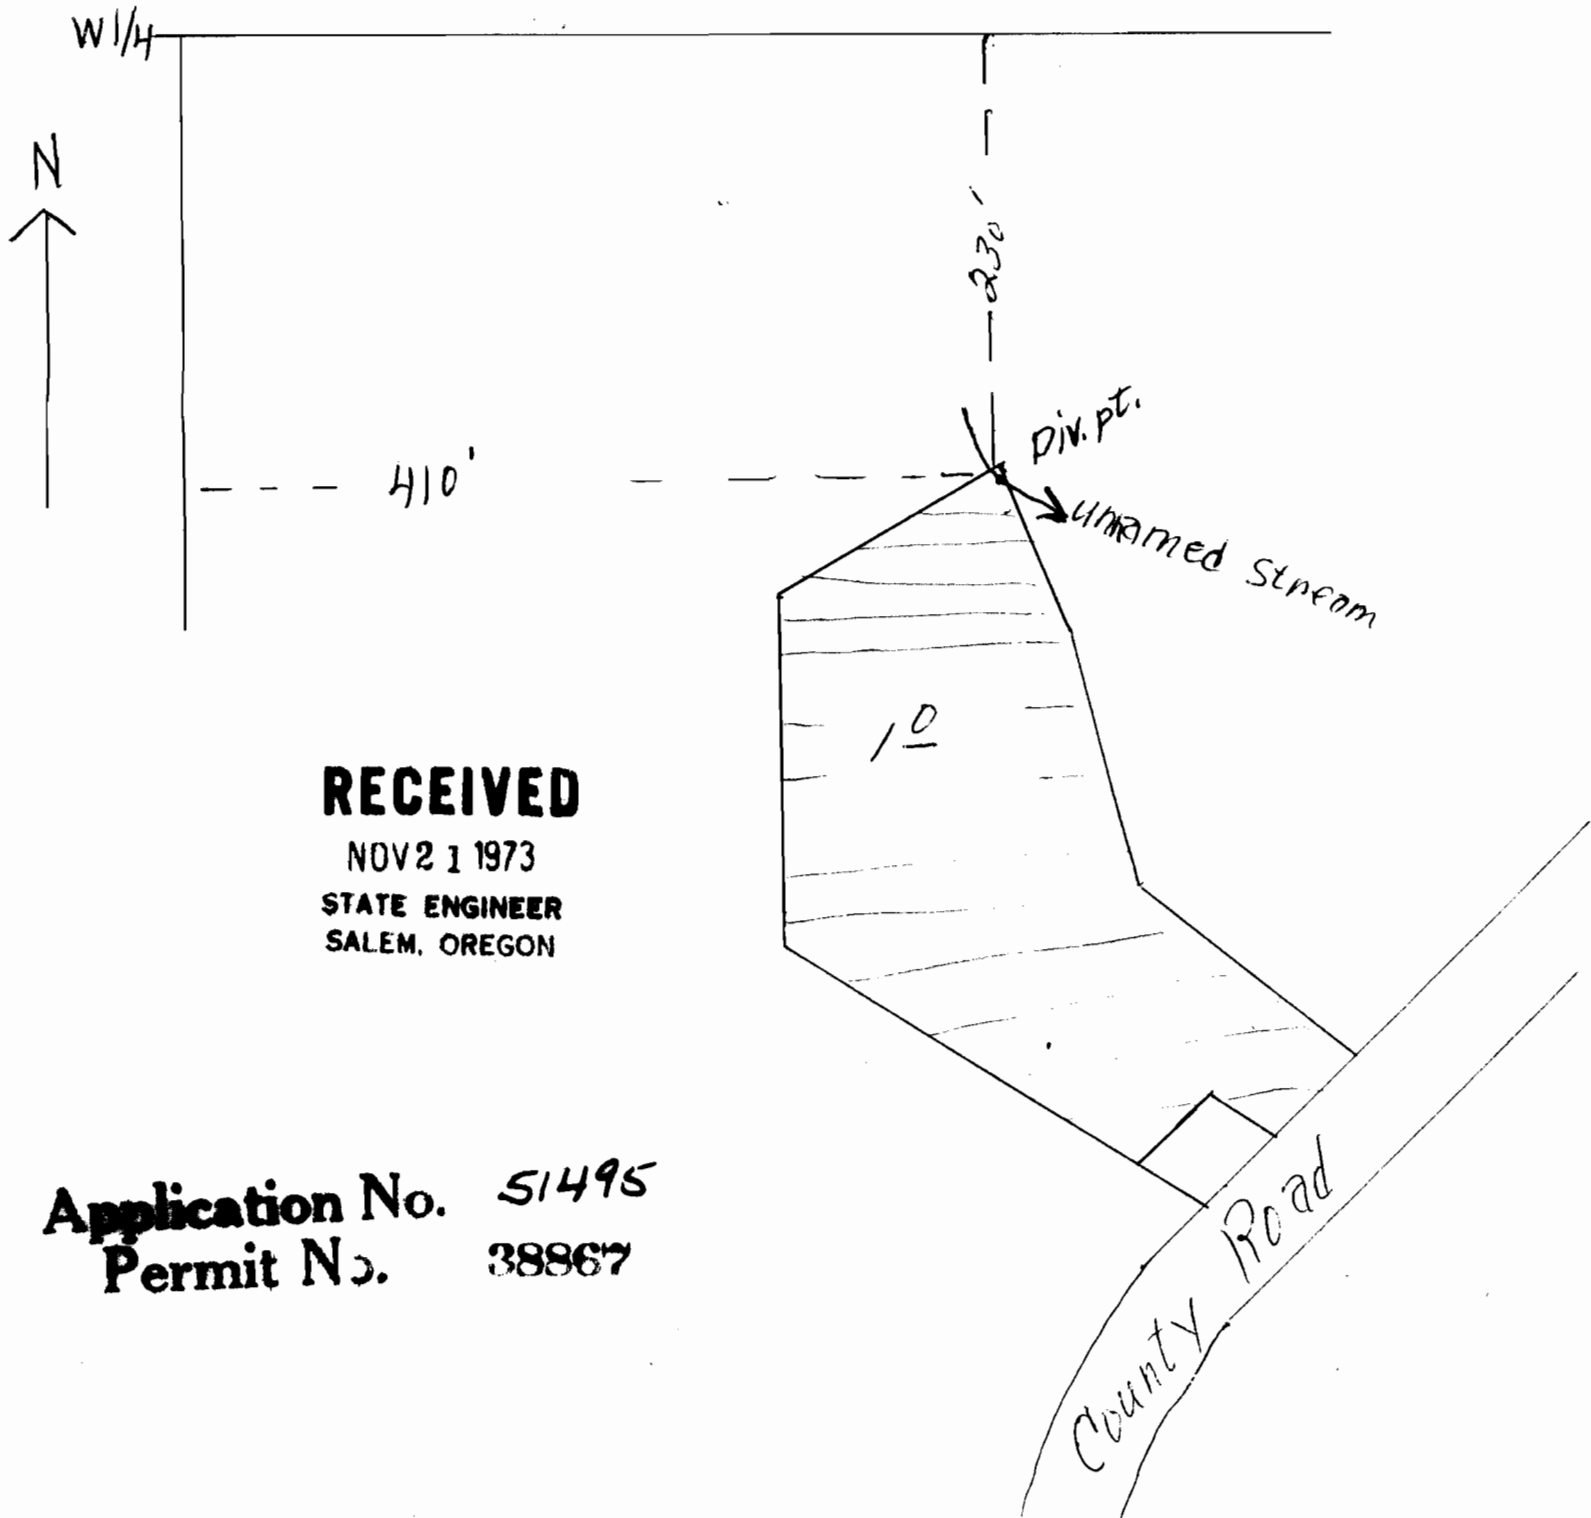

**RECEIVED**

NOV 21 1973

STATE ENGINEER  
SALEM, OREGON

Application No. 51495  
Permit No. 38867