


RECEIVED

JAN 2 1974

STATE ENGINEER  
SALEM, OREGON

T 135 R 5w W.M.  
Water Right Map

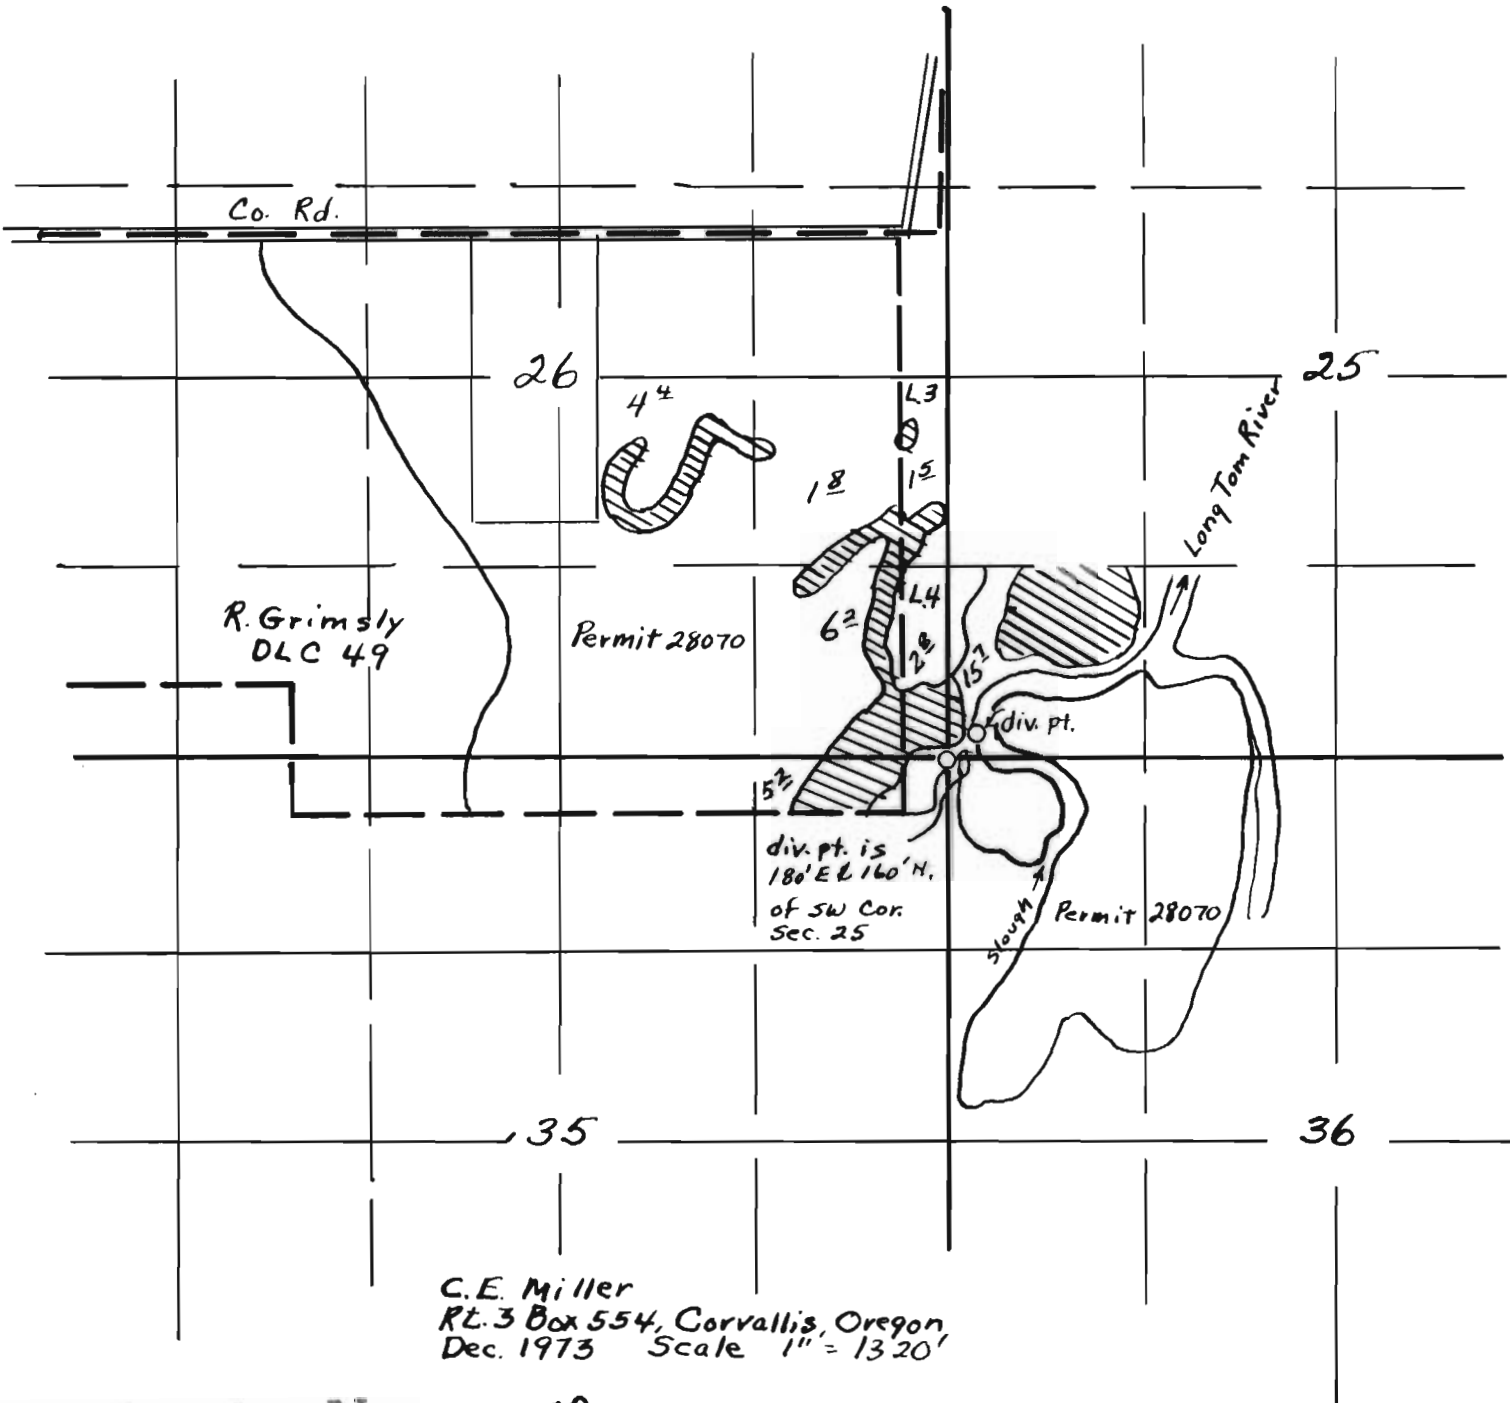

Application No. 51598  
 Permit No. 38913