

CITY OF FOREST GROVE  
WATERSHED

SECTIONS 13 & 24, T1N, R5W, W1M.

SCALE: 1:12,000

FEB. 26, 1976


NORTH

R5W  
R4W

13

24

INTAKE  
LOCATIONS

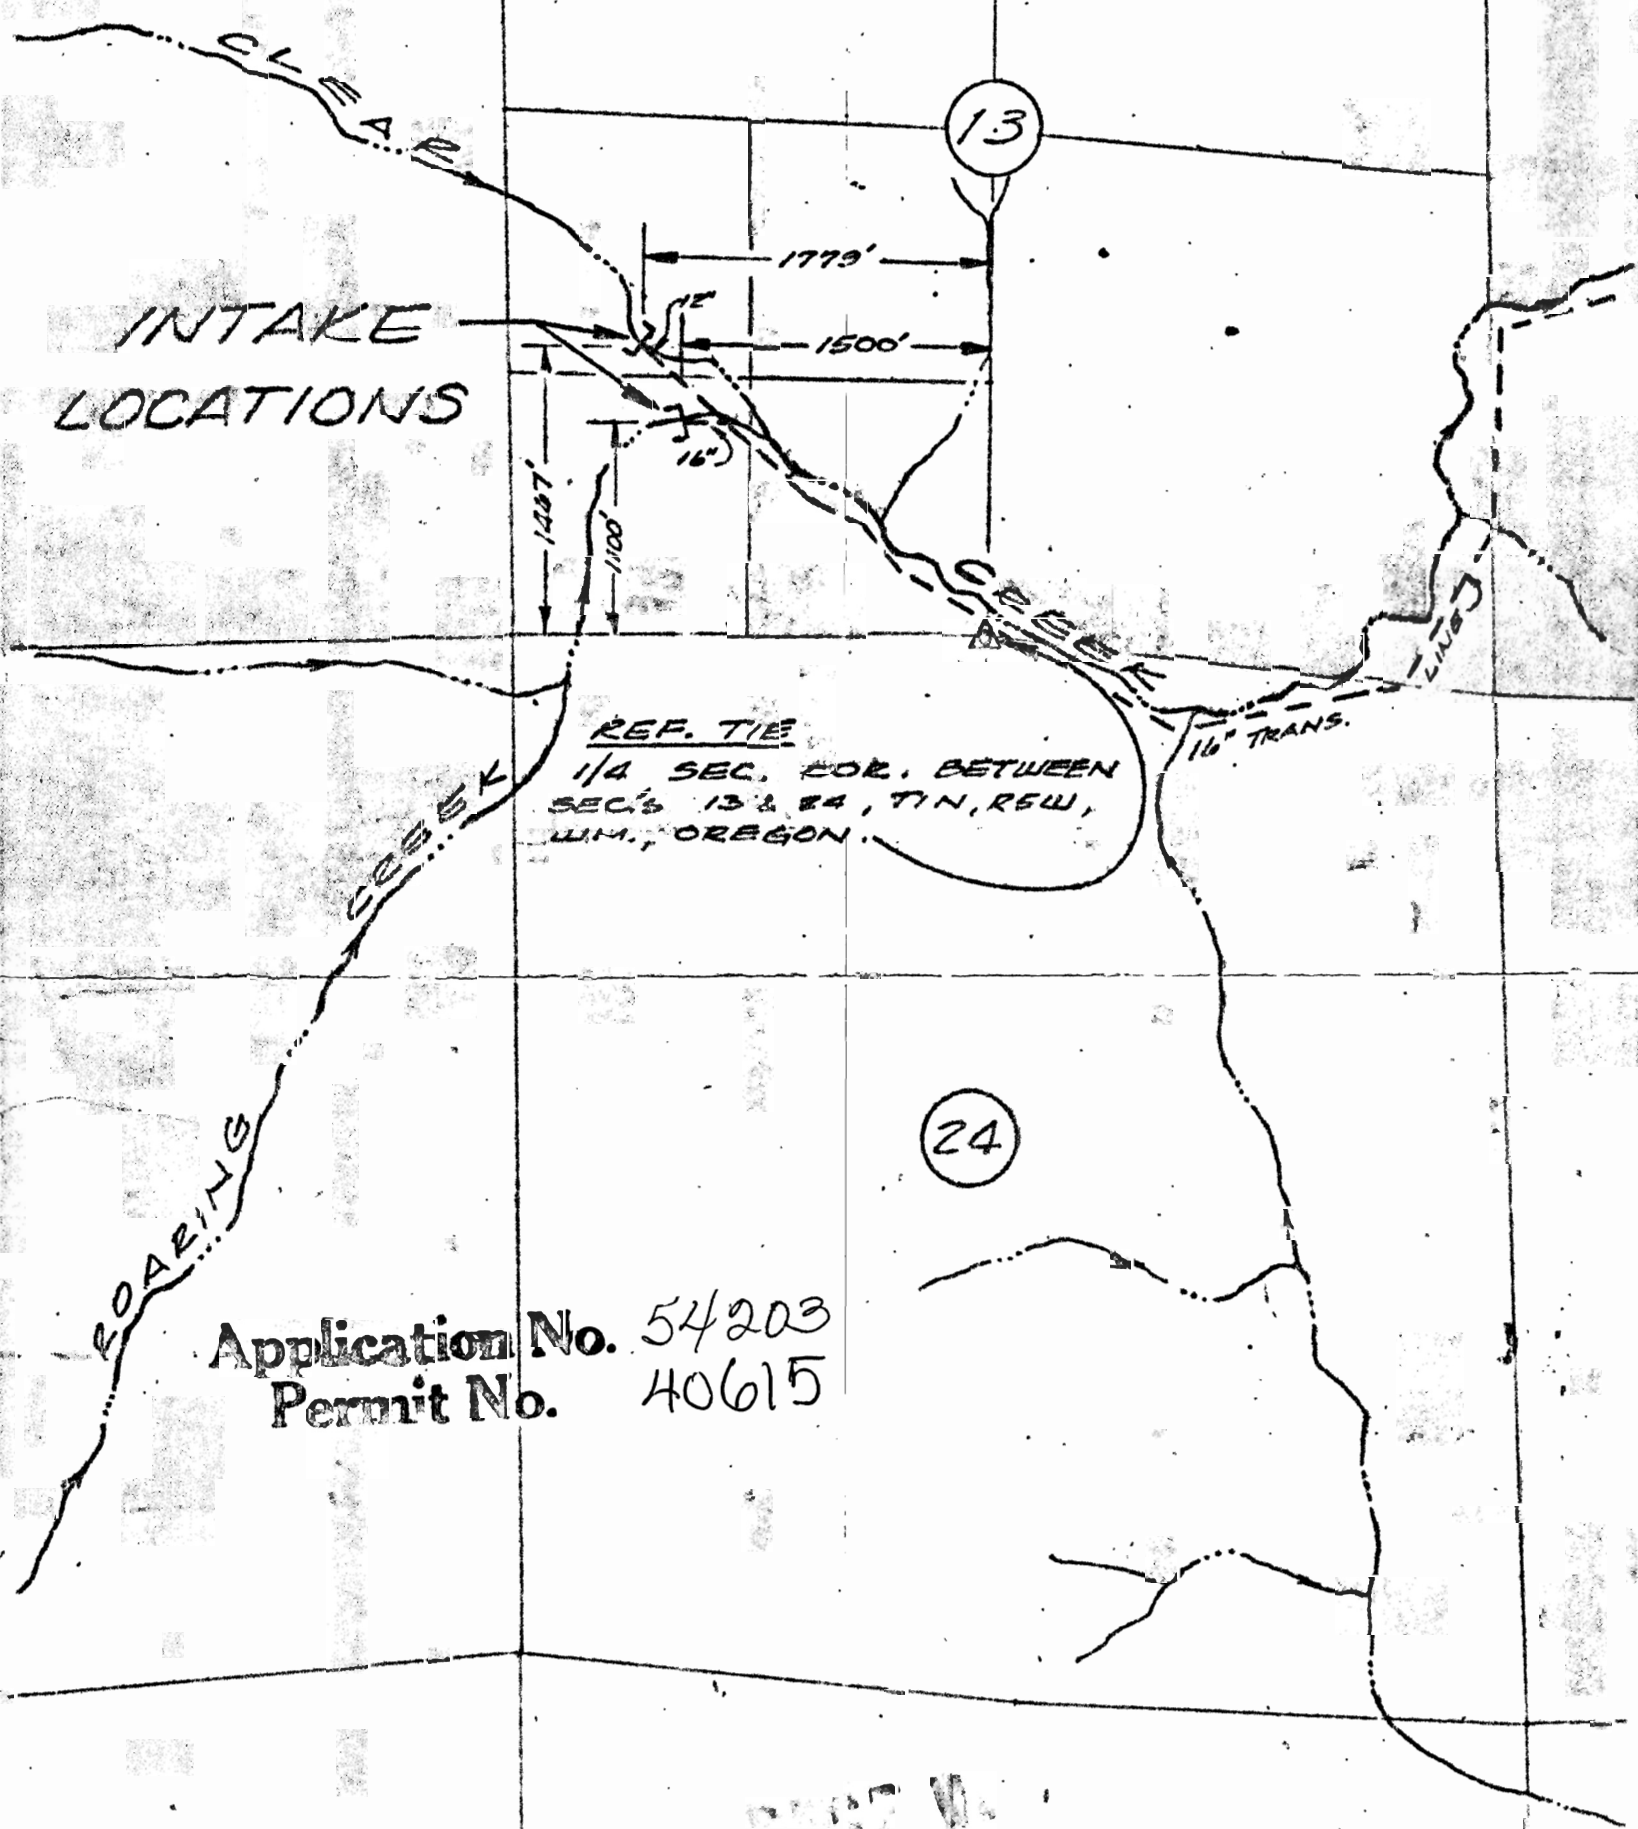

REF. TIE  
1/4 SEC. COR. BETWEEN  
SEC'S 13 & 24, T1N, R5W,  
W1M, OREGON.

16" TRANS.

Application No. 54203  
Permit No. 40615

MAILED  
MAY 22 1976  
WATER RESOURCES DEPT.  
SALEM, OREGON

# FOREST GROVE OREGON

SCALE = 1:52,800

FEB. 26, 1976

(PROPOSED F.G. WATER SERVICE AREA)

CLEAR CR. INTAKE

ROARING CR. INTAKE

16" WATER TRANSMISSION LINE

FOREST GROVE  
WATER TREATMENT FACILITY

TIN  
TIS

OREGON BASELINE

TUALATIN RIVER INTAKE

30" WATER TRANSMISSION LINE

HILLSBORO / FOREST GROVE  
WATER TREATMENT FACILITY

R5W  
R4W

R4W  
R3W

Application No. 54203  
Permit No. 40615