


East Side ditch - 1/4 mi north of NW cor. Sec 19  
and near SW cor of NW 1/4 sec 19 for Westside

18. 17. 5. 13. 07. 00. 11. 00

175 37E

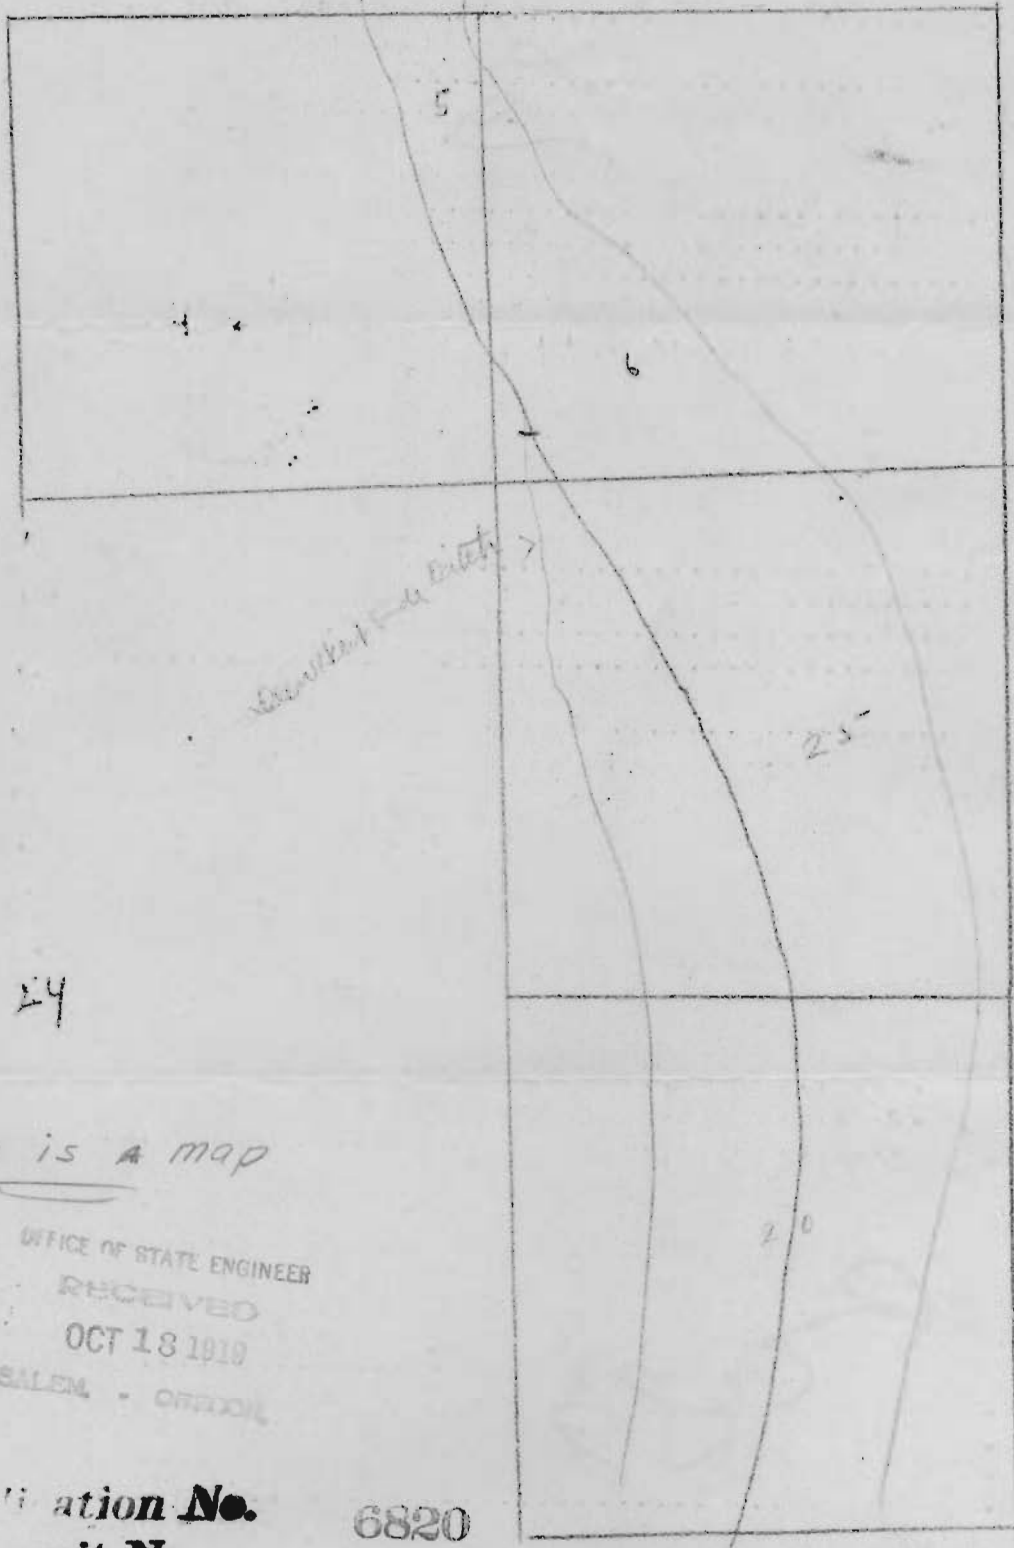

Sec 24

This is a map

OFFICE OF STATE ENGINEER  
 RECEIVED  
 OCT 18 1919  
 SALEM - OREGON

Application No.  
 Permit No.

6820  
 4265