


North

T. 39S R. 8W

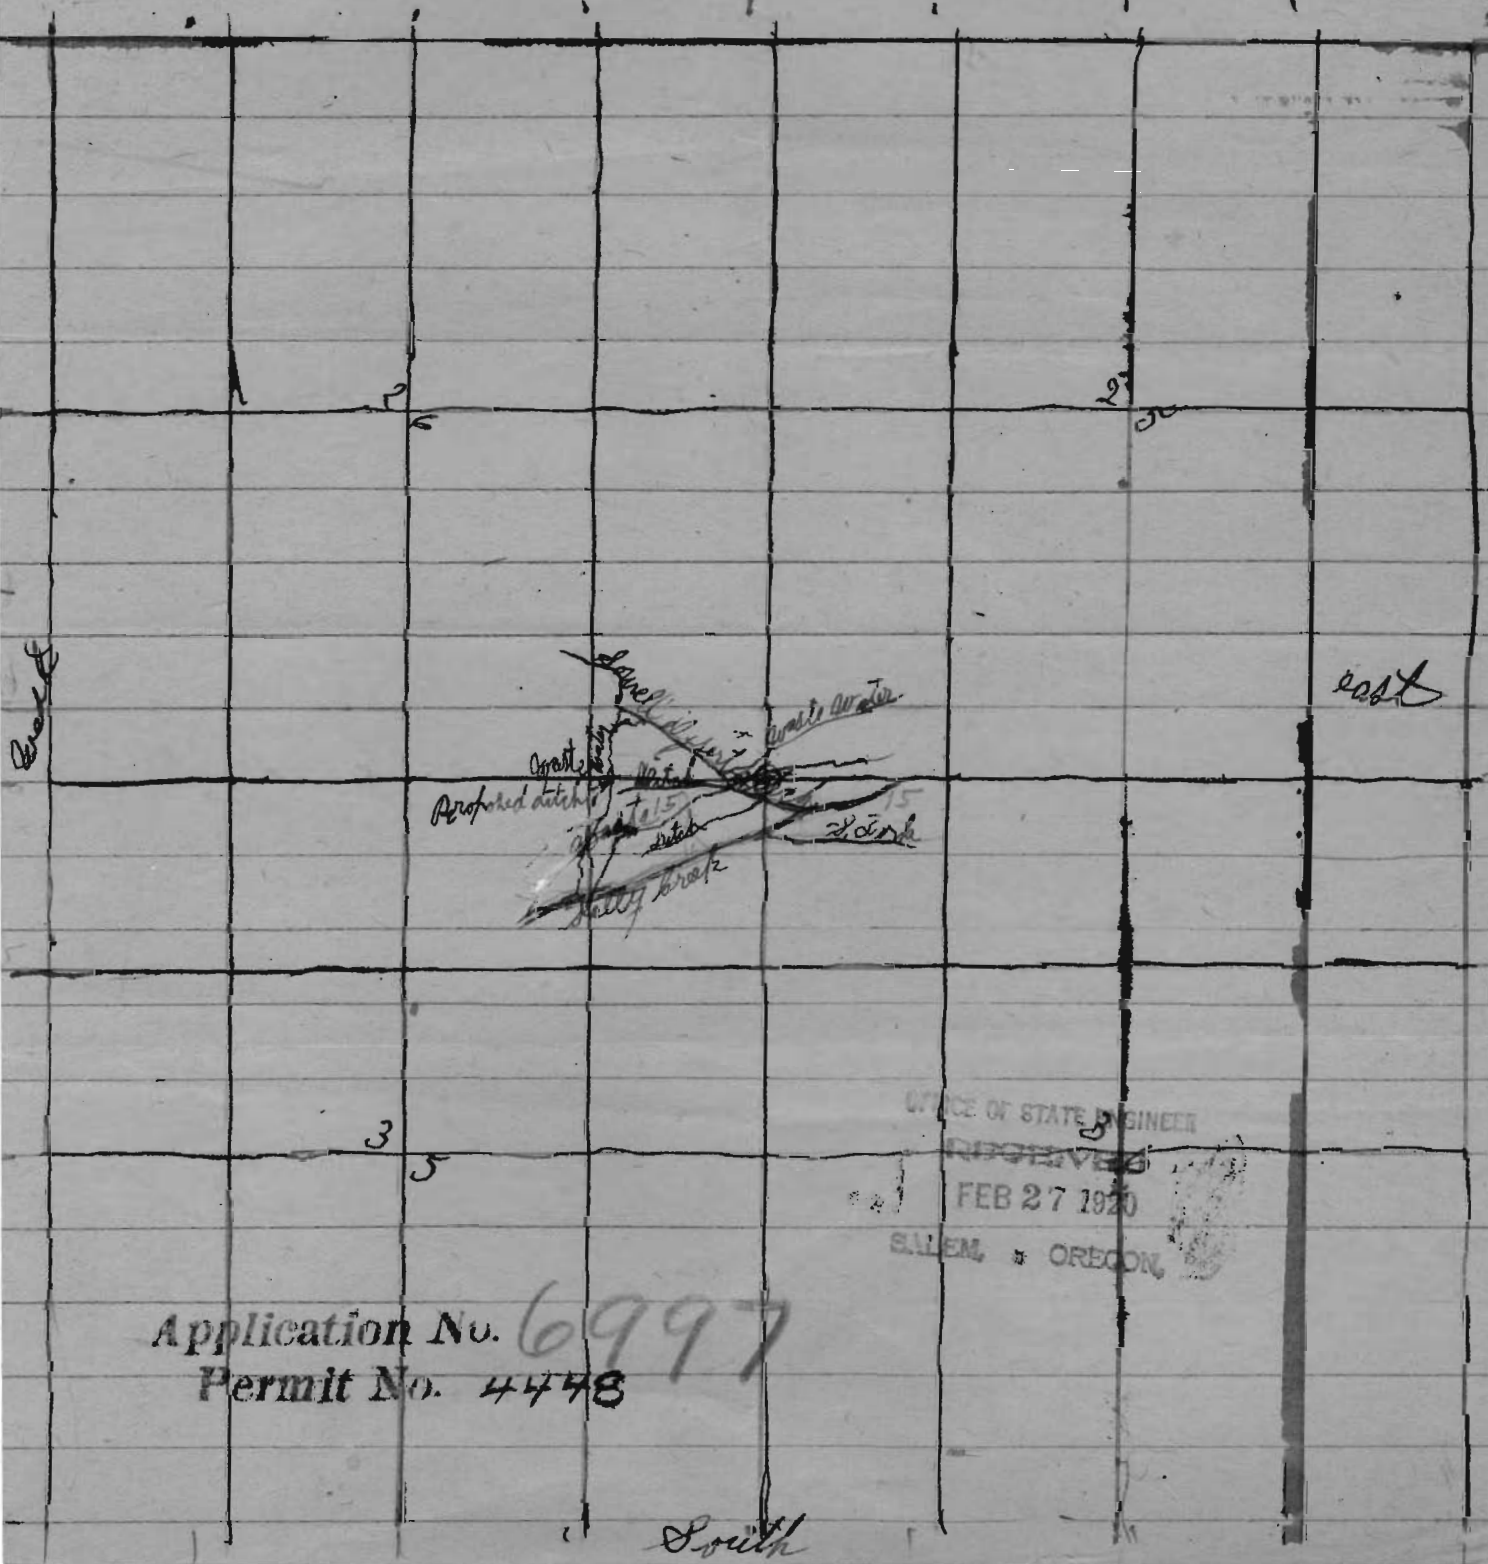

OFFICE OF STATE ENGINEER
 RECEIVED
 FEB 27 1920
 SALEM, OREGON

Application No. 6997
 Permit No. 4448

South