


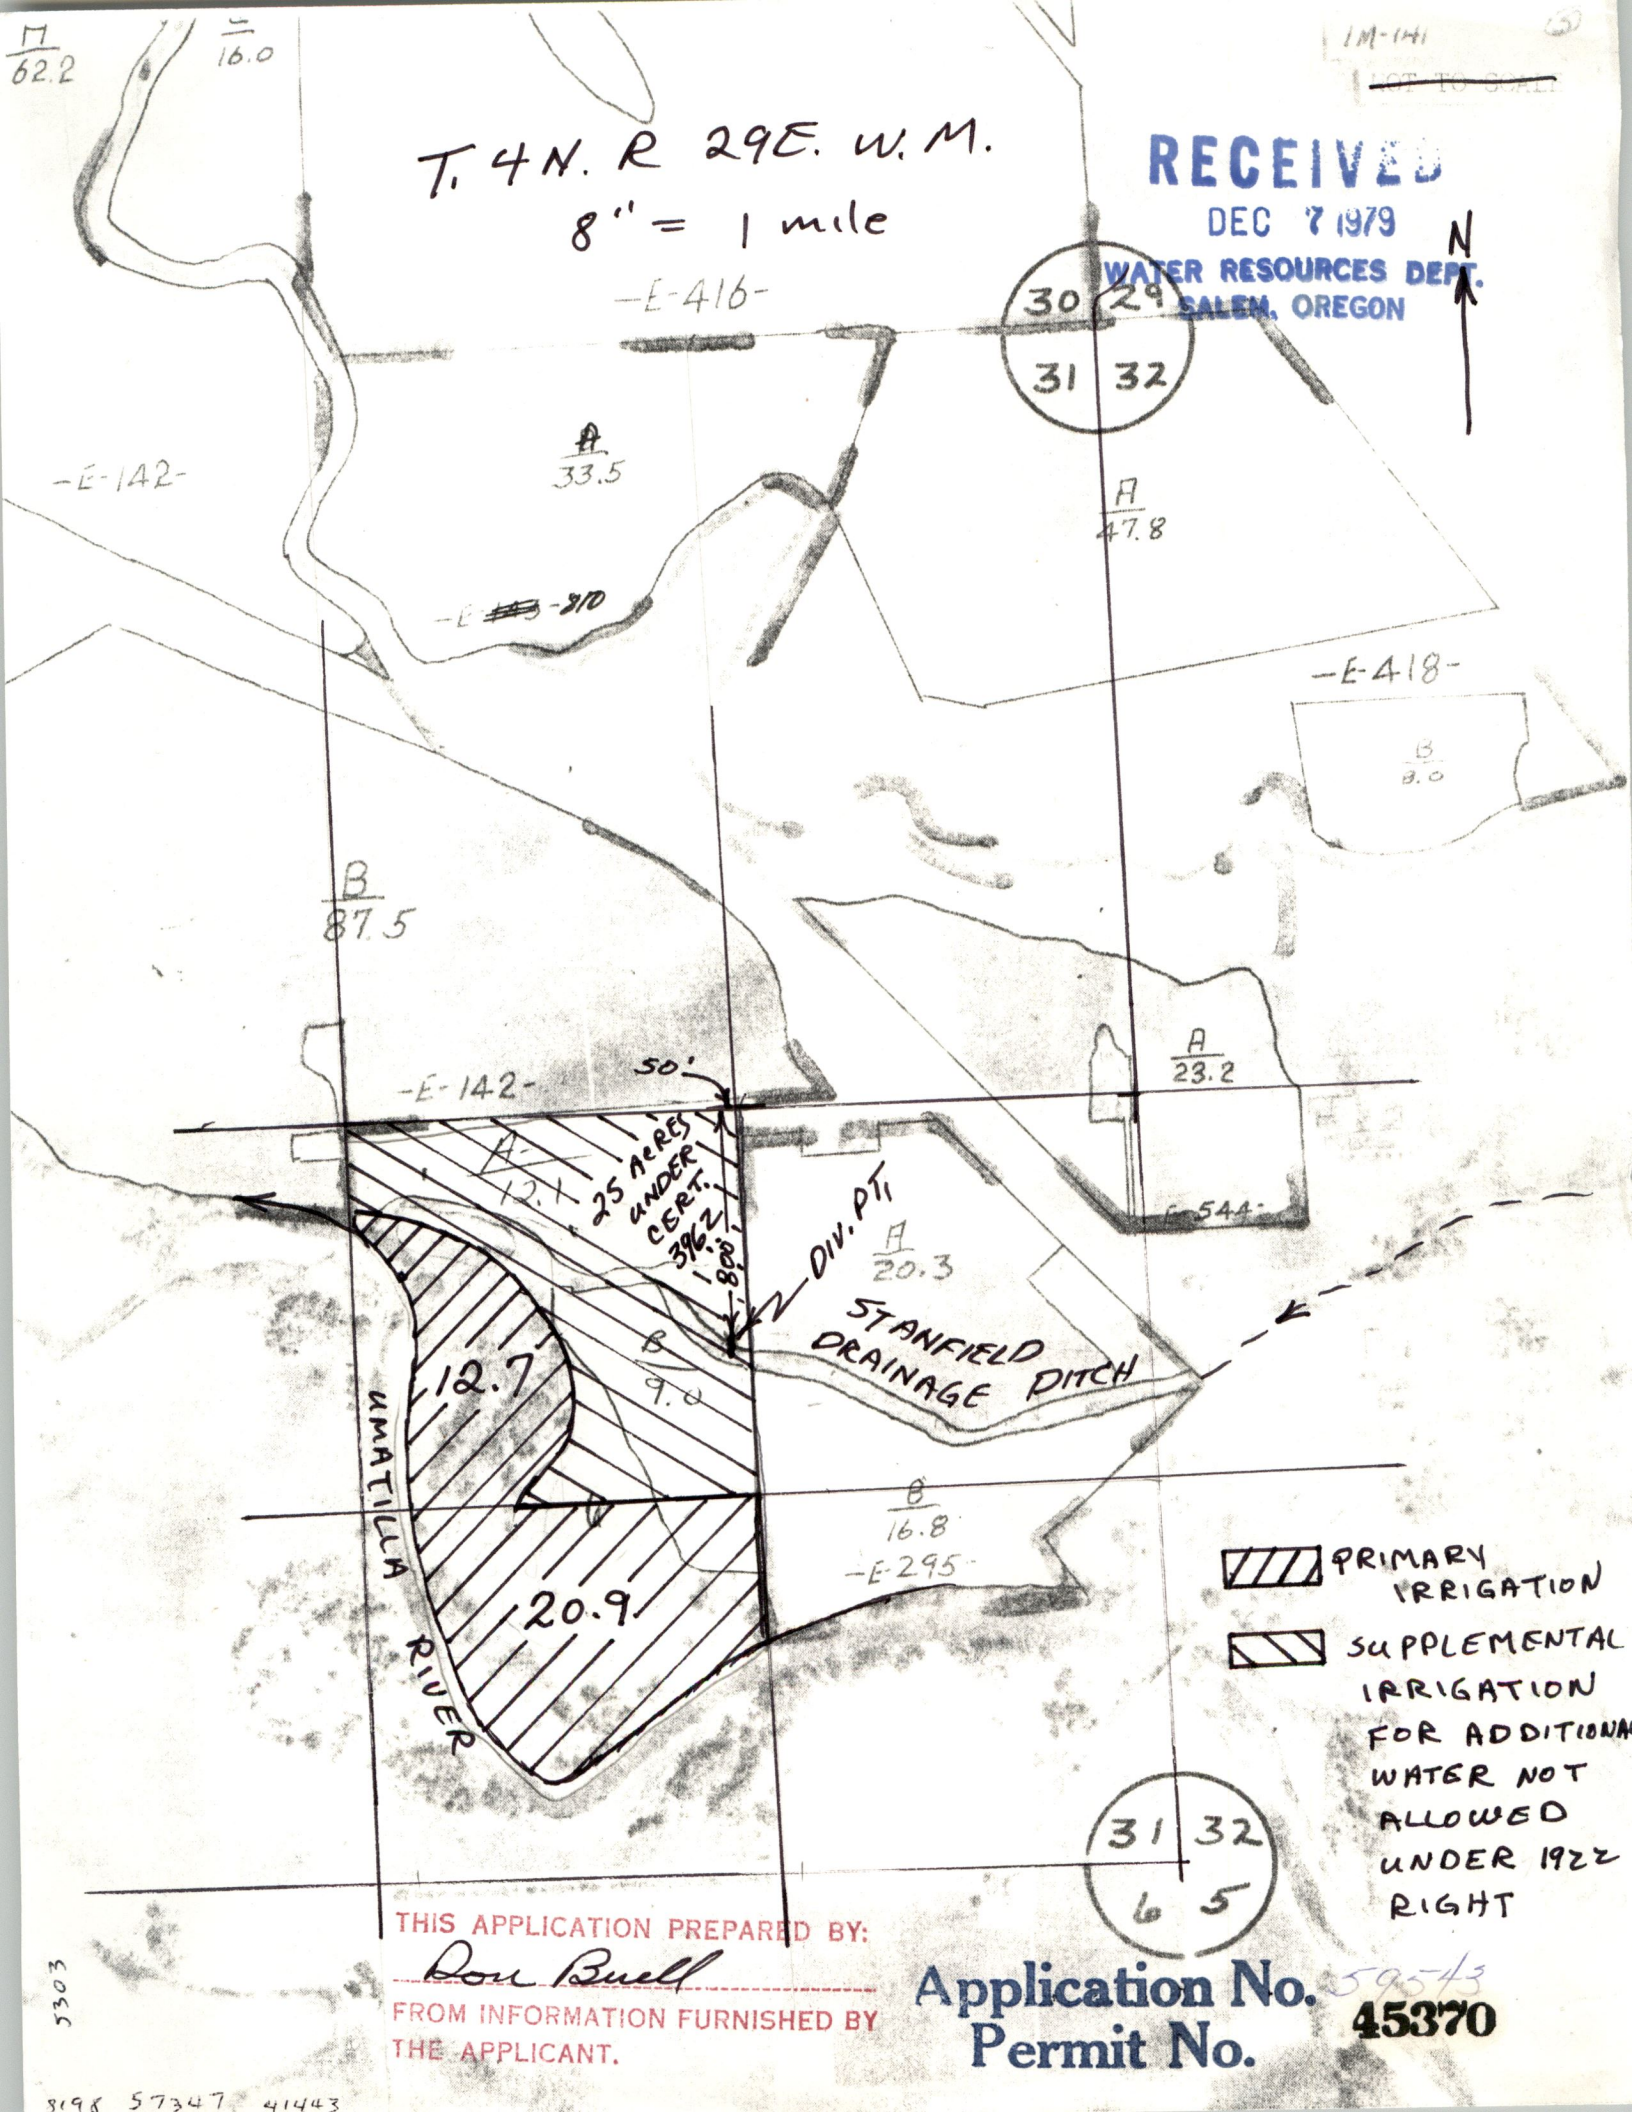

T. 4N. R 29E. W.M.
8" = 1 mile

RECEIVED

DEC 7 1979

WATER RESOURCES DEPT.
SALEM, OREGON



 PRIMARY IRRIGATION
 SUPPLEMENTAL IRRIGATION FOR ADDITIONAL WATER NOT ALLOWED UNDER 1922 RIGHT

THIS APPLICATION PREPARED BY:
Dou Buell
FROM INFORMATION FURNISHED BY
THE APPLICANT.

Application No. 59543
Permit No. 45370

5303