

RECEIVED

MAR 24 1981

RECEIVED


JAN 27 1981

WATER RESOURCES DEPT  
SALEM, OREGON

WATER RESOURCES DEPT  
SALEM, OREGON

N  
ALSEA

BAY

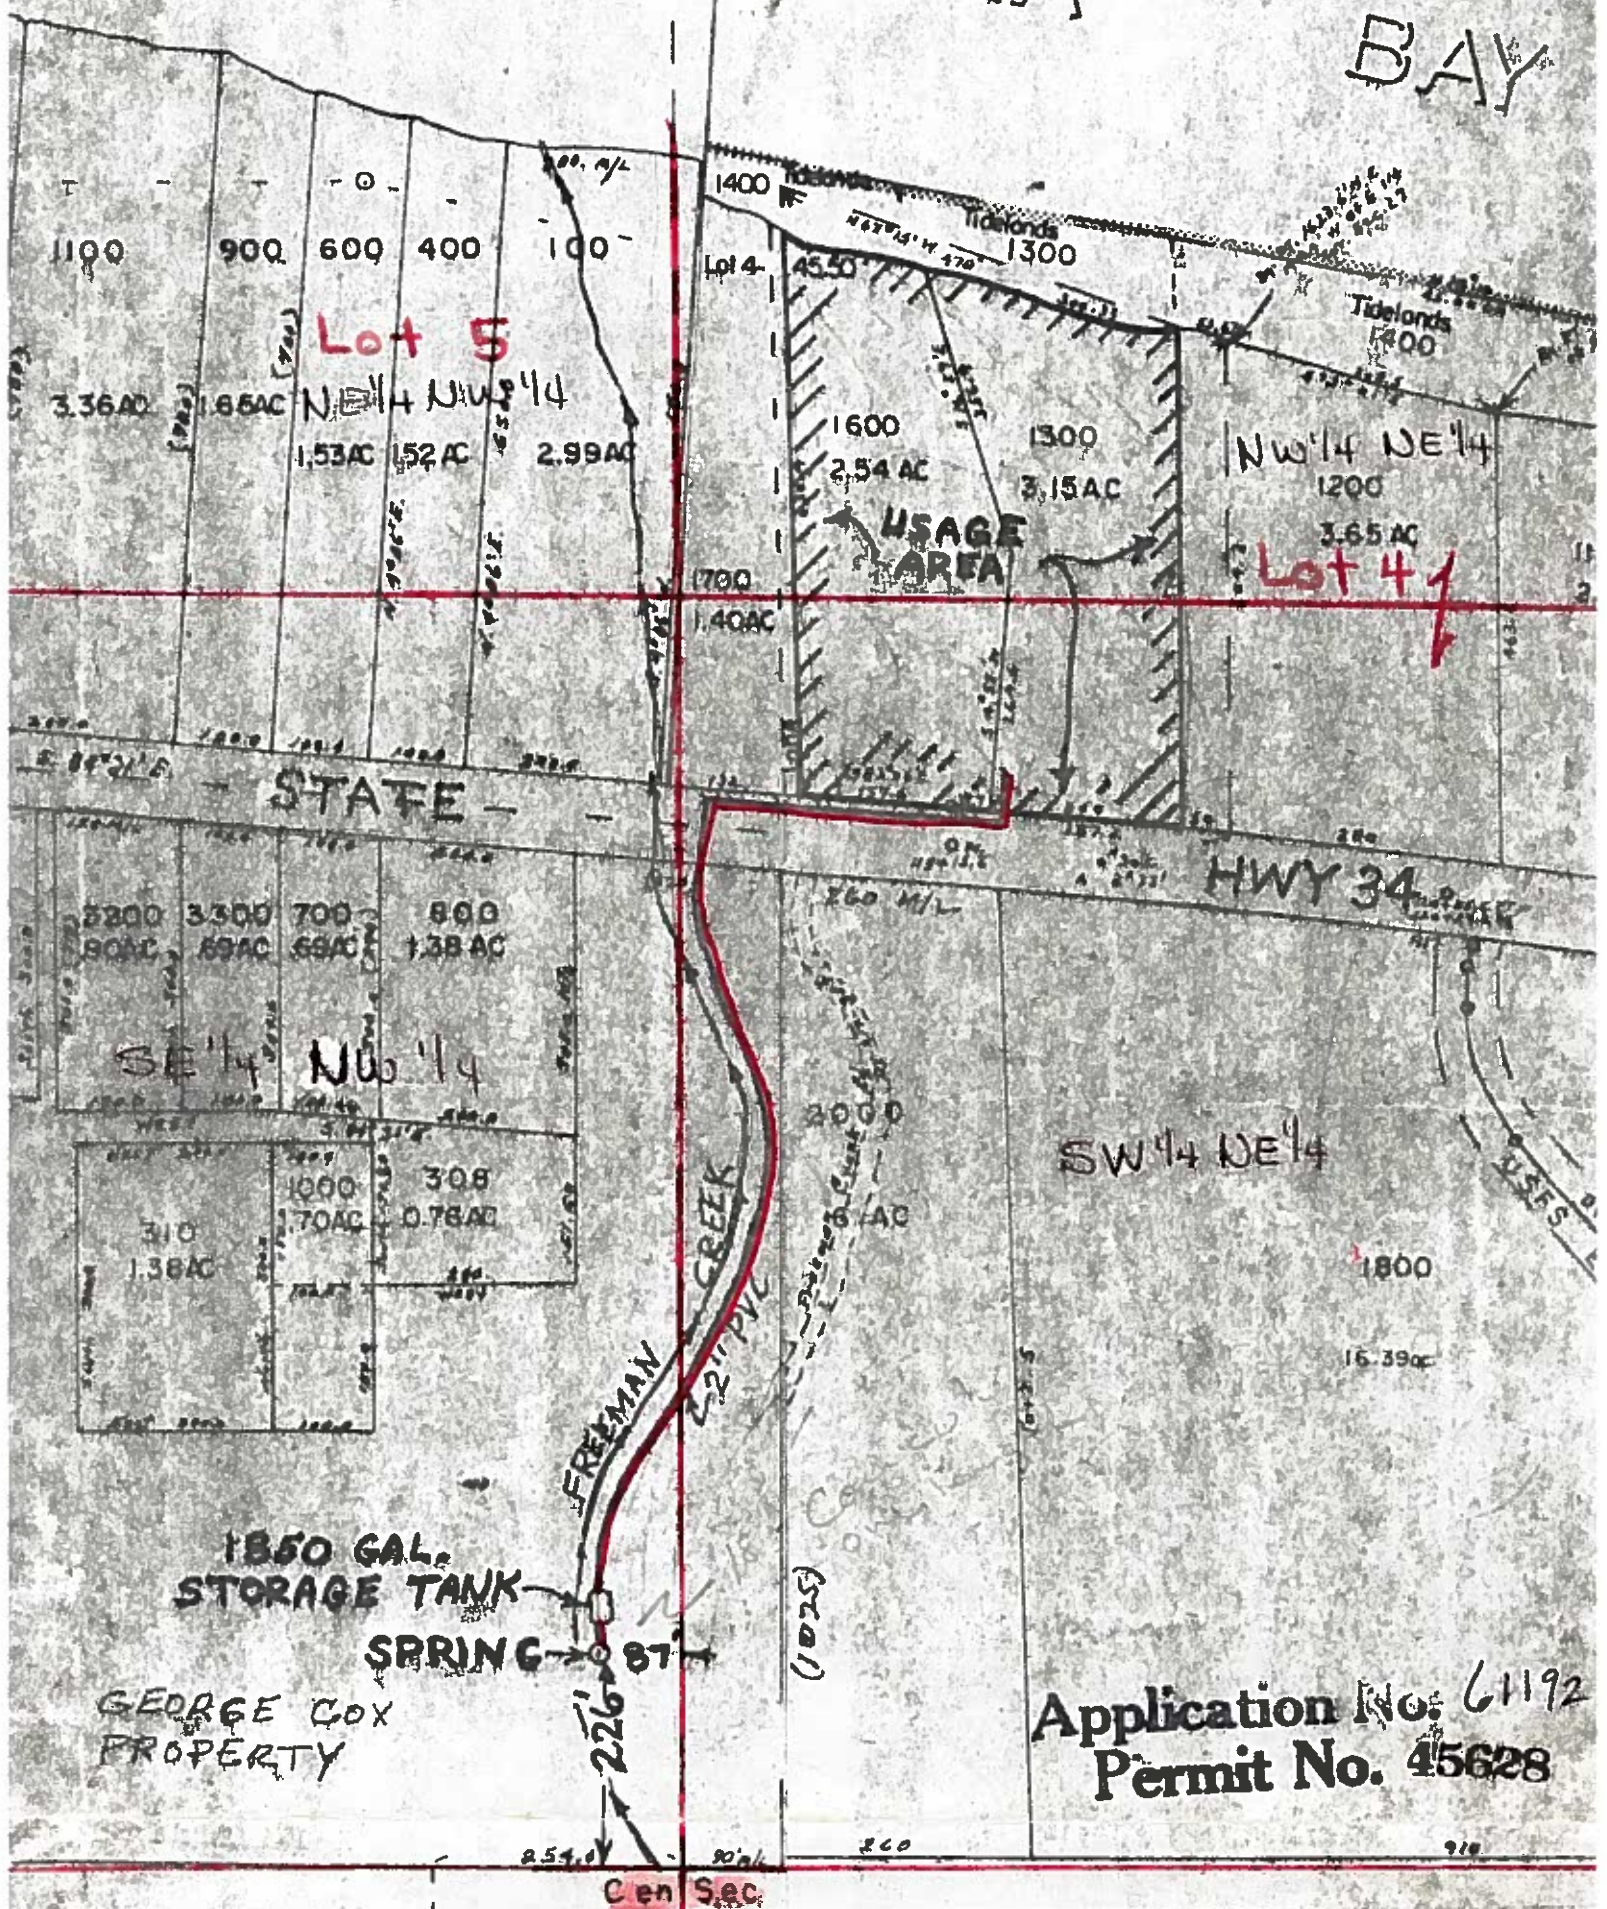

1850 GAL. STORAGE TANK

SPRING

GEORGE COX PROPERTY

Application No. 61192  
Permit No. 45628

SECTION 27 T13S R11W WM  
LINCOLN COUNTY

1" = 200'

APPLICATION No.  
PERMIT No.