


Township 3 S., Range 1 E.

RECEIVED
AUG 16 1920
SALEM, OREGON

2/1/20

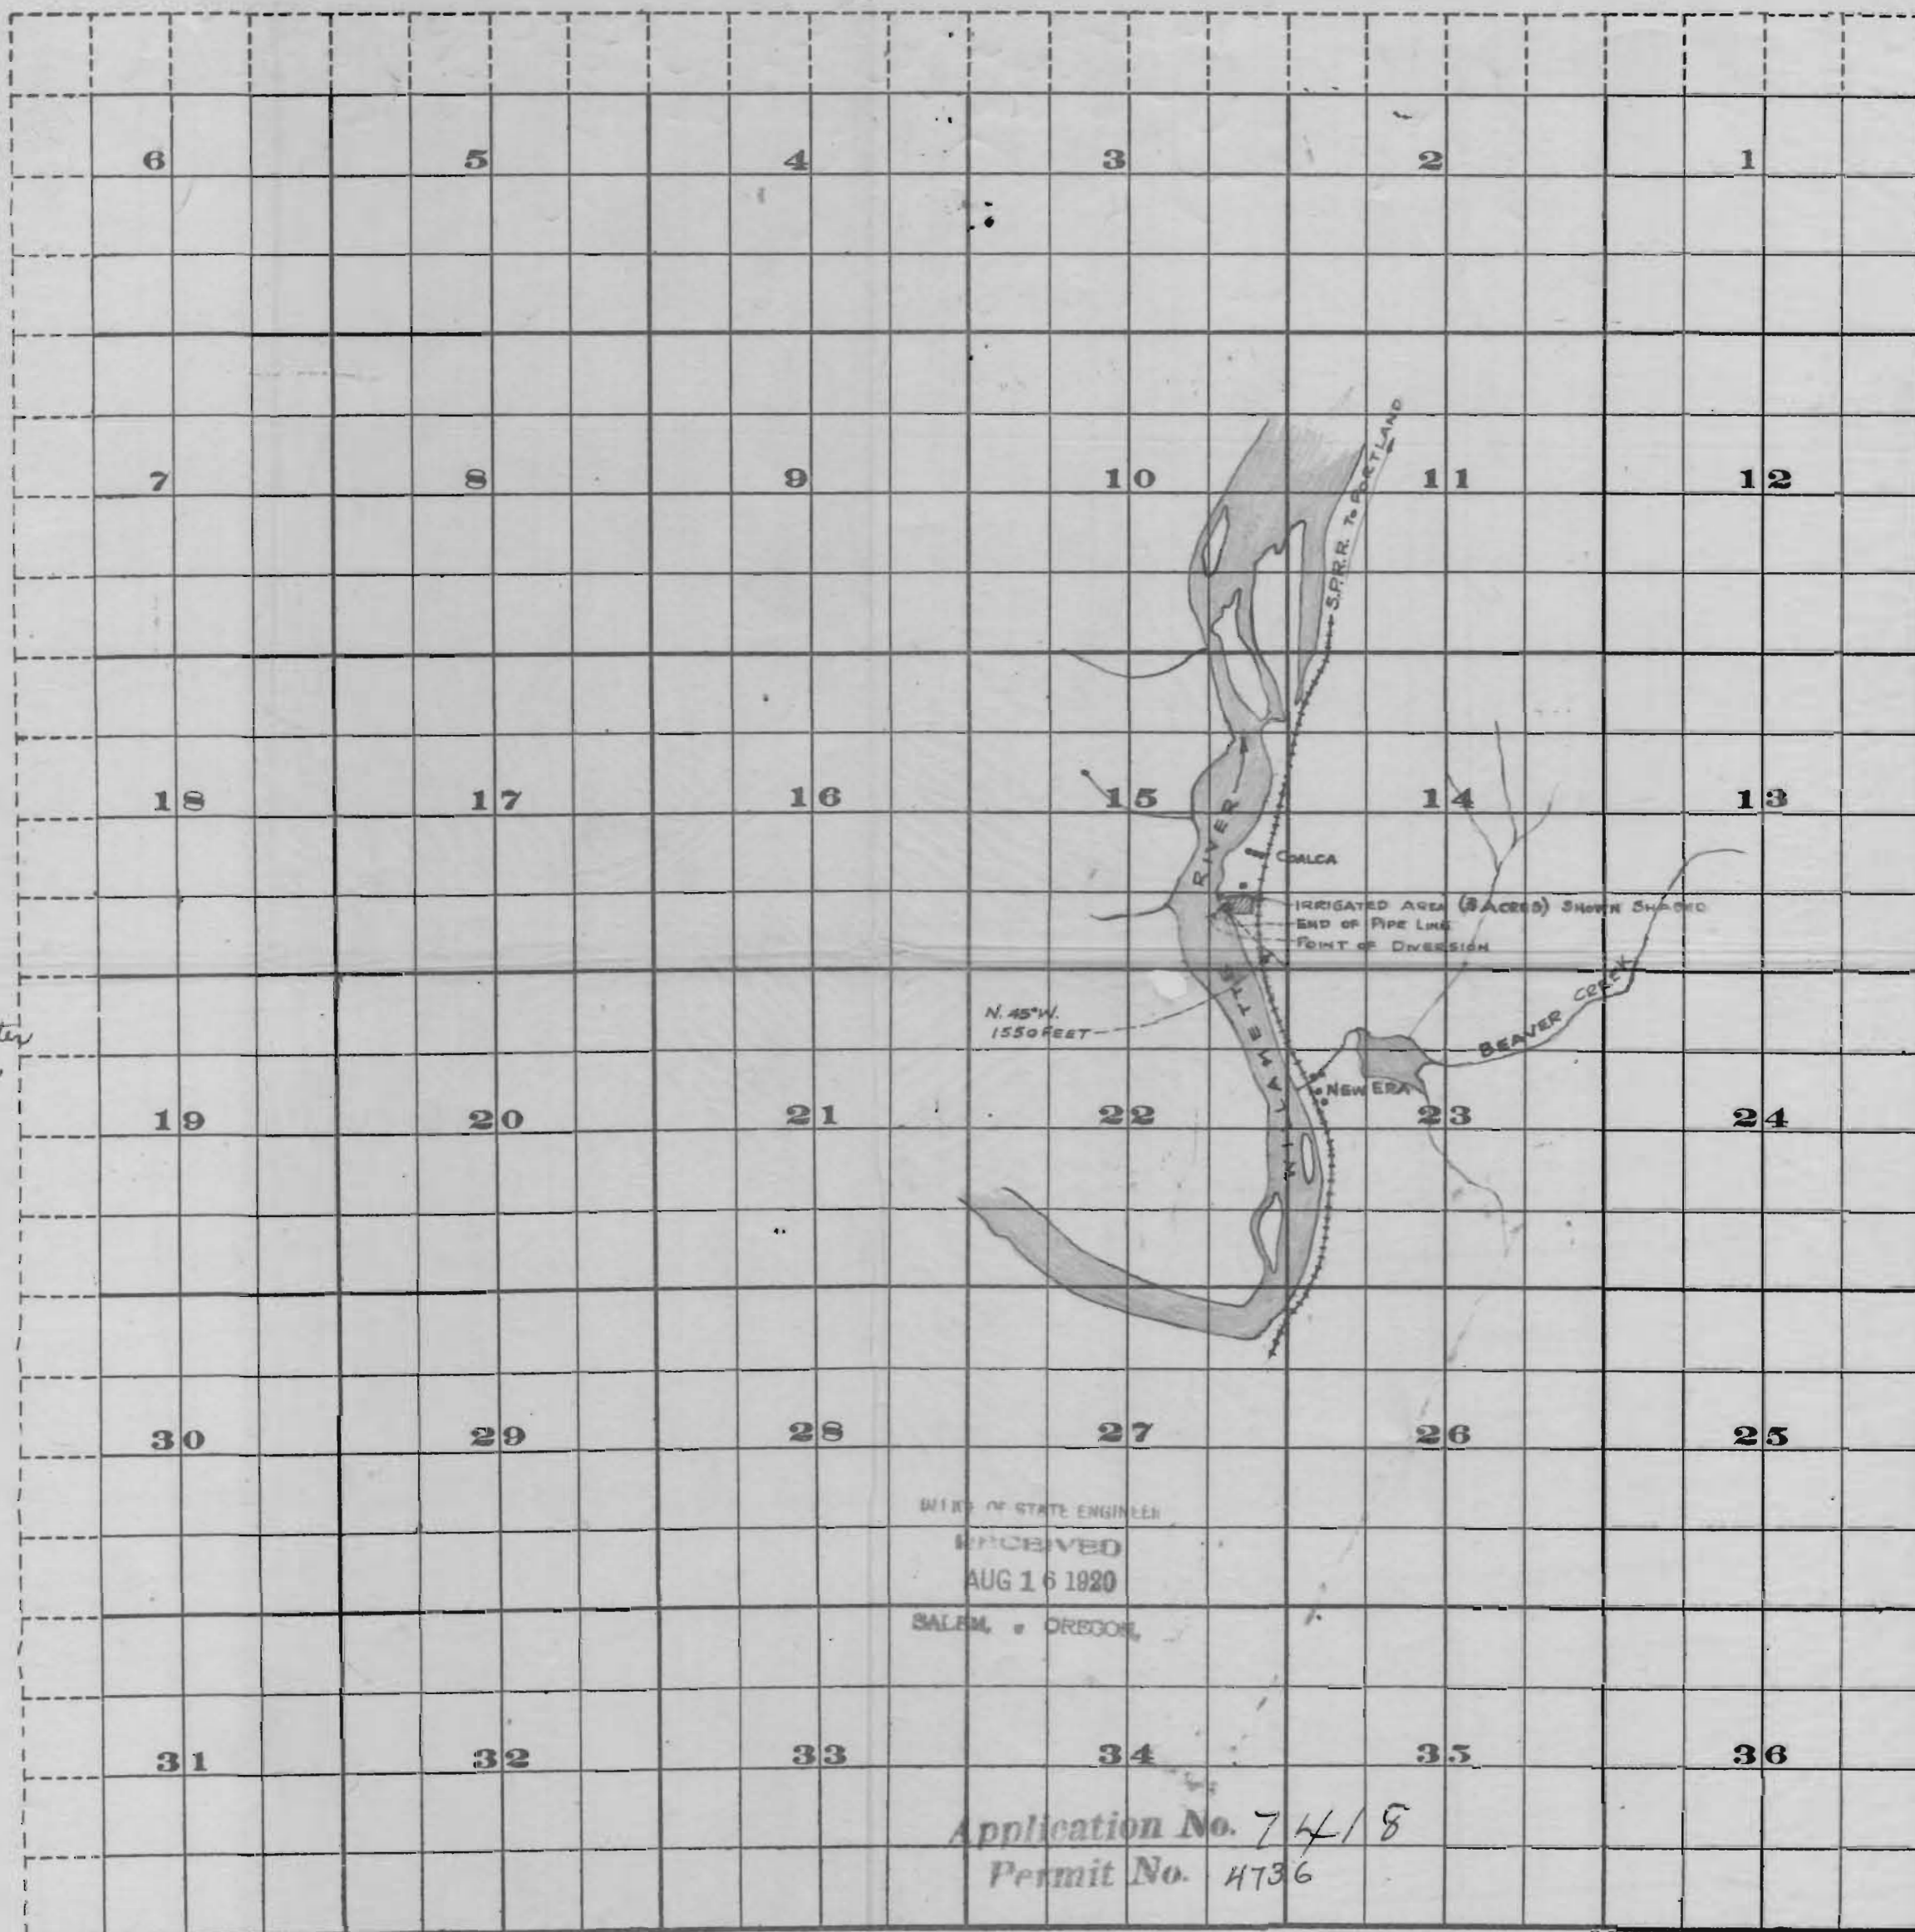

WIRE OF STATE ENGINEER
RECEIVED
AUG 16 1920
SALEM, OREGON

Application No. 7418
Permit No. 4736

FROM OFFICE OF THE STATE ENGINEER, SALEM, OREGON

Accompanied by water
Application # 7418,
State of Oregon.
by Mrs. A. Aird
New Era
Oregon

2/1/20