


Application of Otho Eckersley, for Permit to Irrigate.

Sec. 16

Tp. 35
R. 106

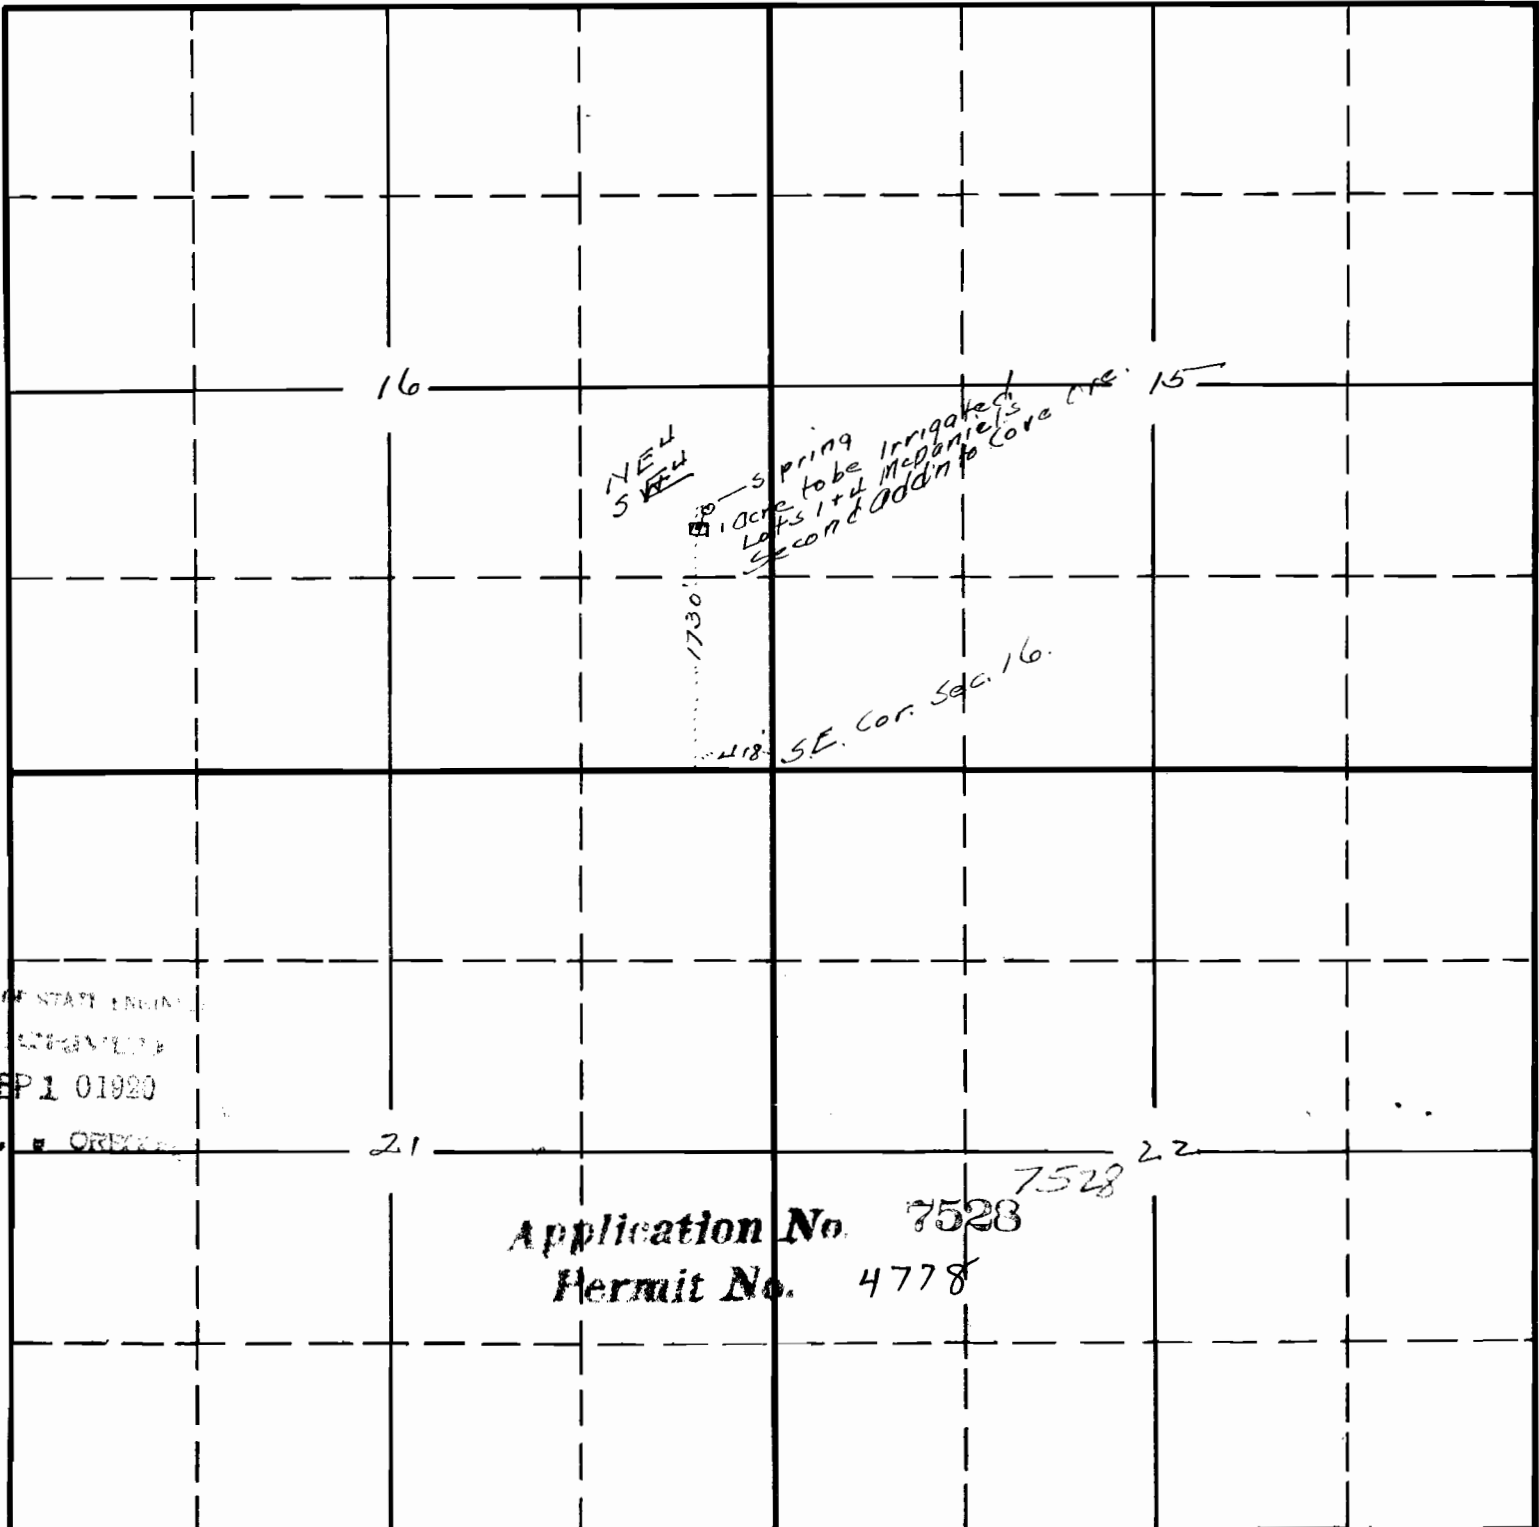

OFFICE OF STATE ENGINEERS
RECEIVED
SEP 1 01920
SALEM, OREGON

Application No. 7528
Hermit No. 4778