


08s 42e nw

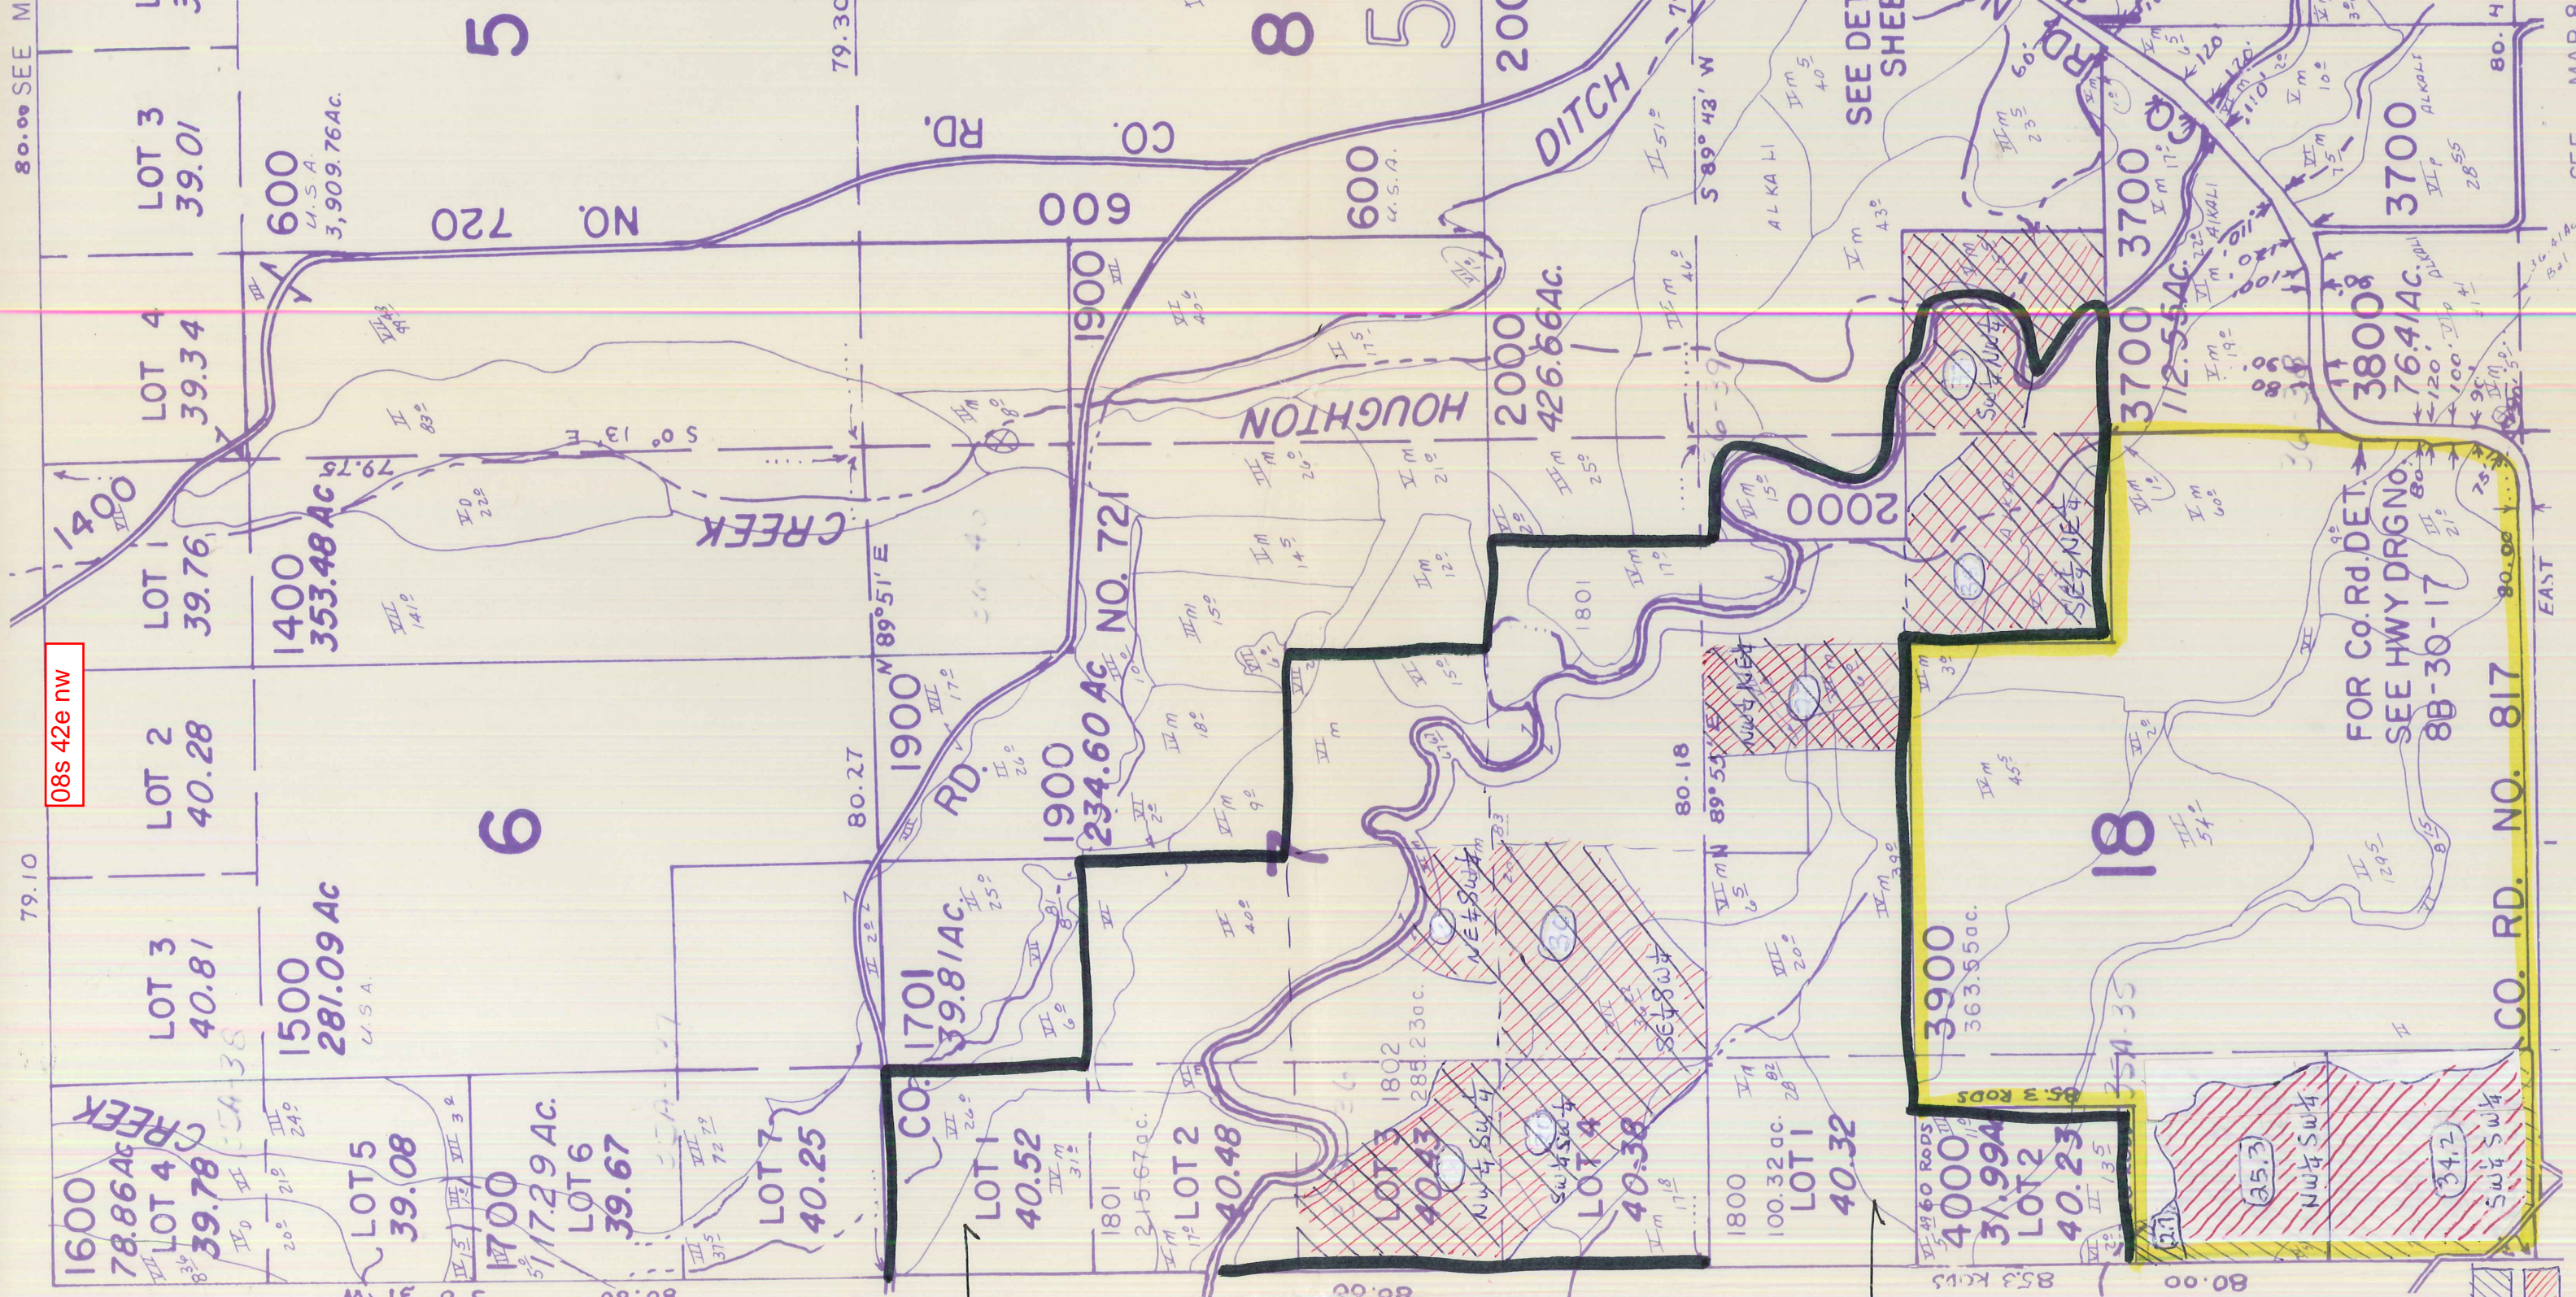

S+M

SPENCER

LEGEND:
 PRIMARY
 SUPPLEMENTAL

NOT APPLIED FOR

SEE MAP 8 41A

FOR Co. Rd. Det.
 SEE HWY DRG NO.
 88-30-17

CO. RD. NO. 817

EAST

SEE MAP 8

TRACED 4/12/83 LB

SE 1/4 of BAK


SEE MAP

O'CONNELL (WELLINGTON)

DAVIS

SUNDANCE

SEE MAP 842 C

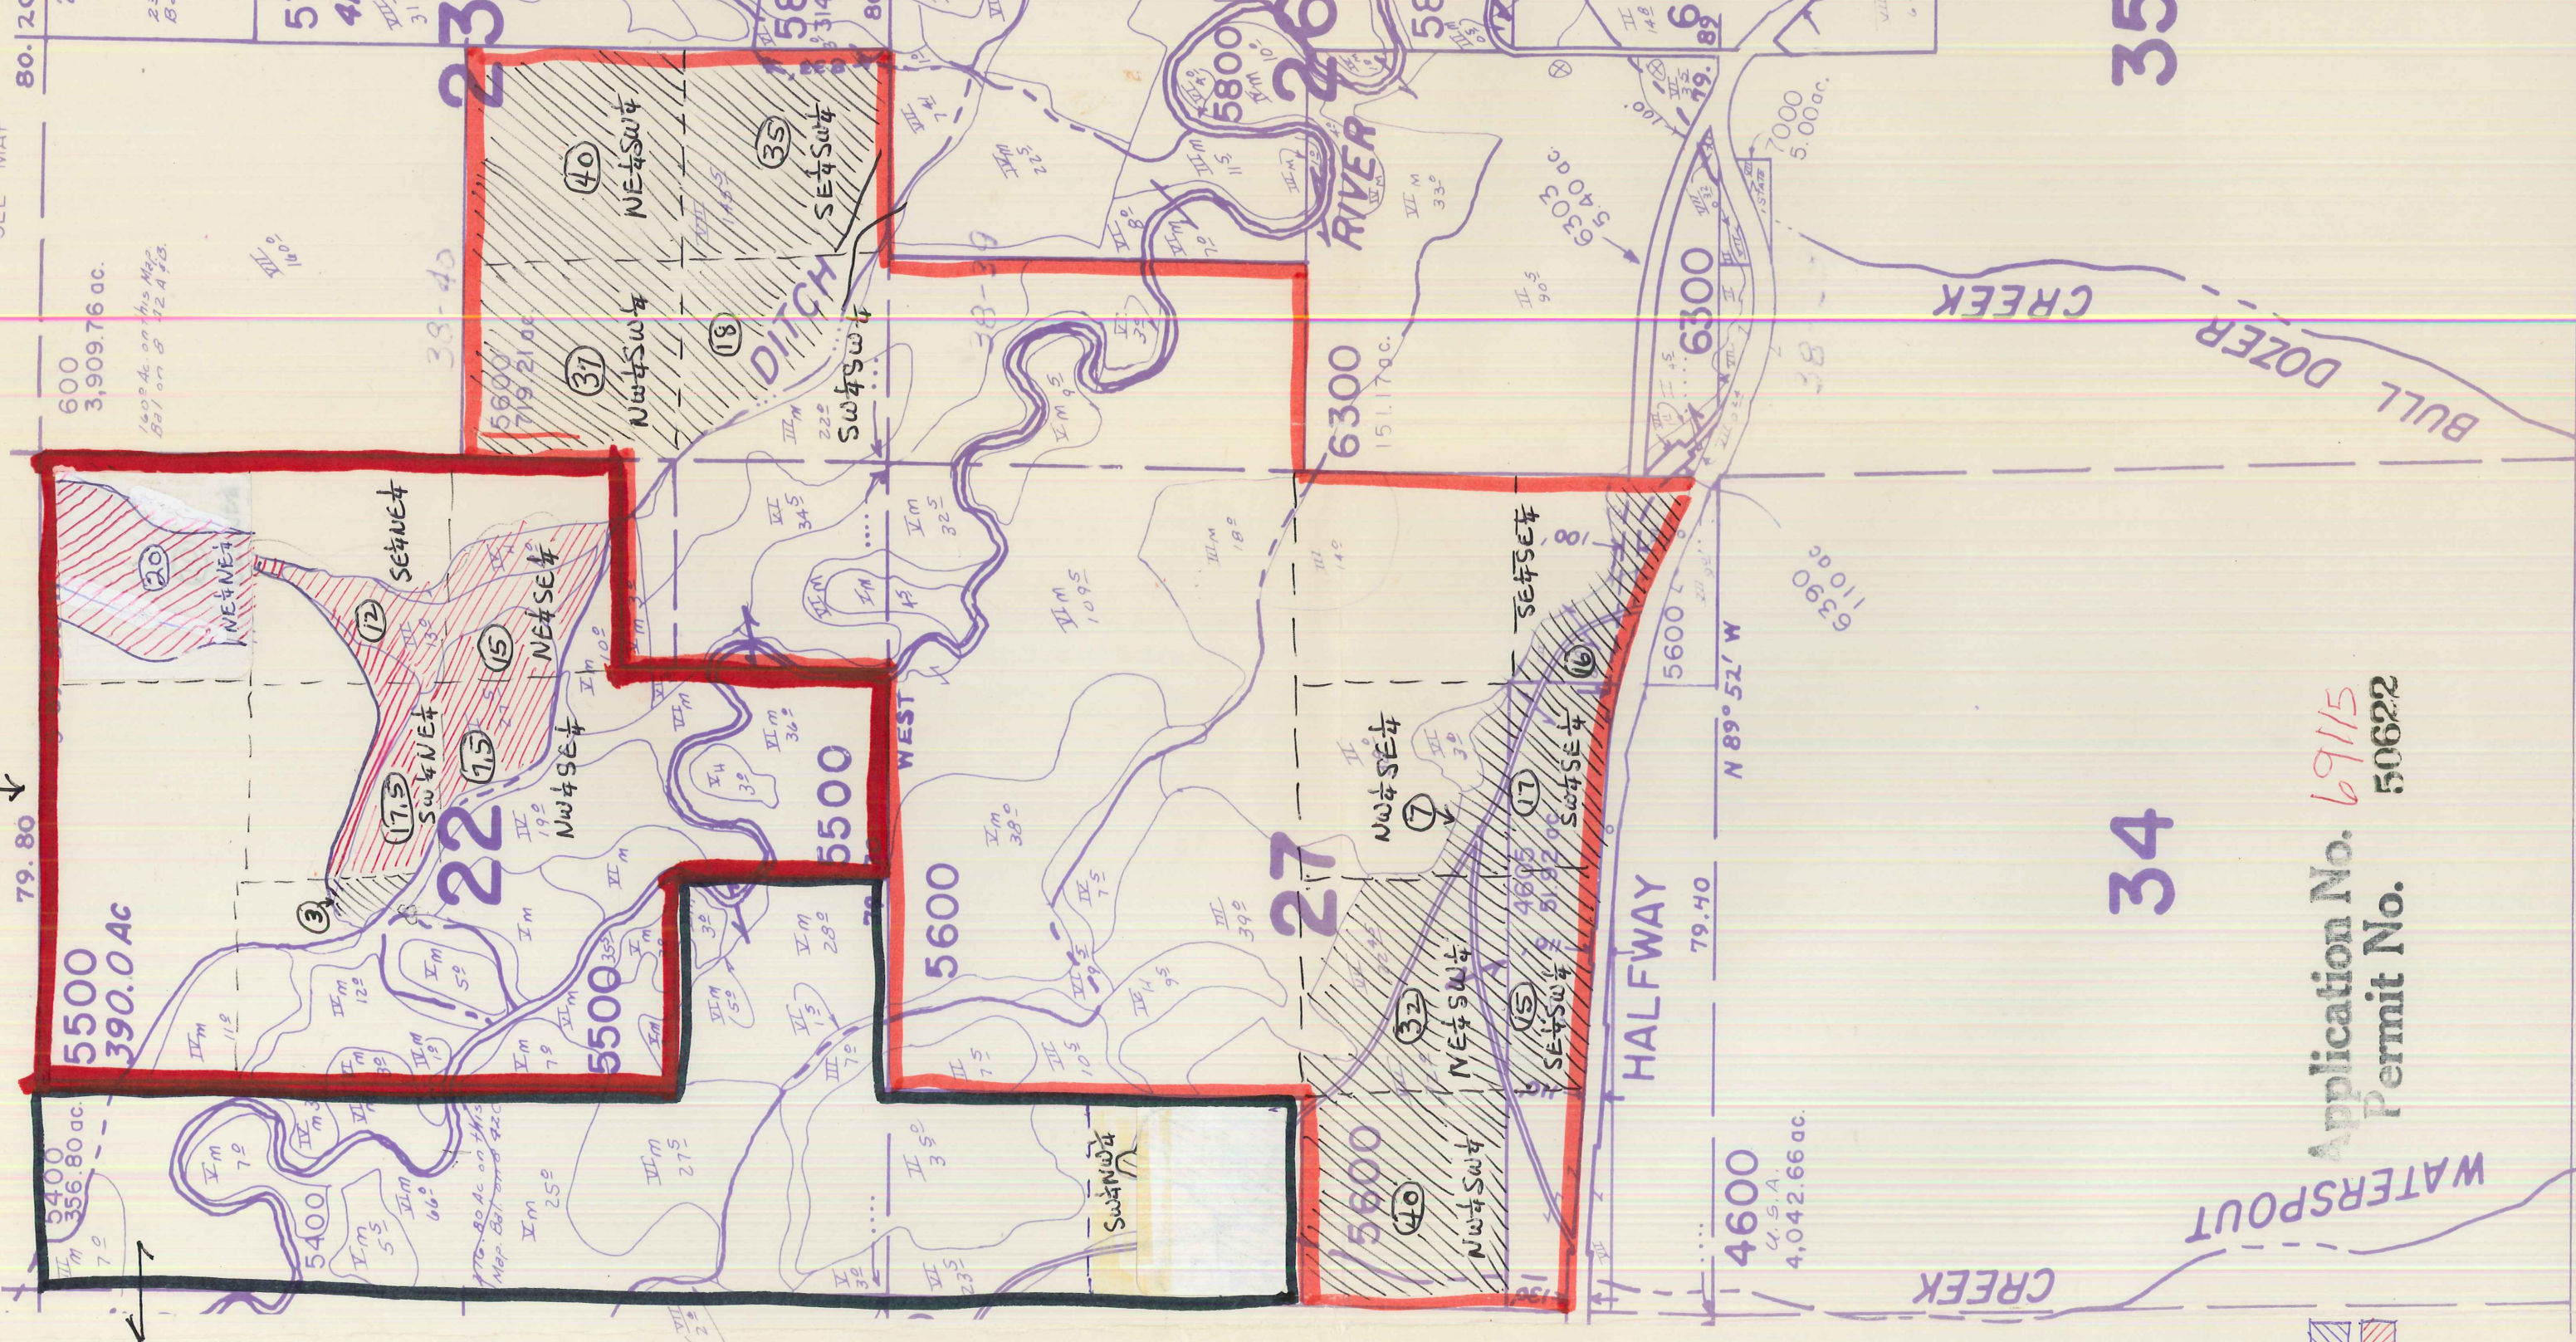

LEGEND:

- PRIMARY — (diagonal hatching)
- SUPPLEMENTAL — (cross-hatching)

Application No. 69115
 Permit No. 50622

34

35

TRACED 6/16/83


Permit # 50
8 42C
SOIL CLASS M

SW1/4 of T8S R42E W.M.
BAKER COUNTY 842 B

BAGGERLY

S&M

watson

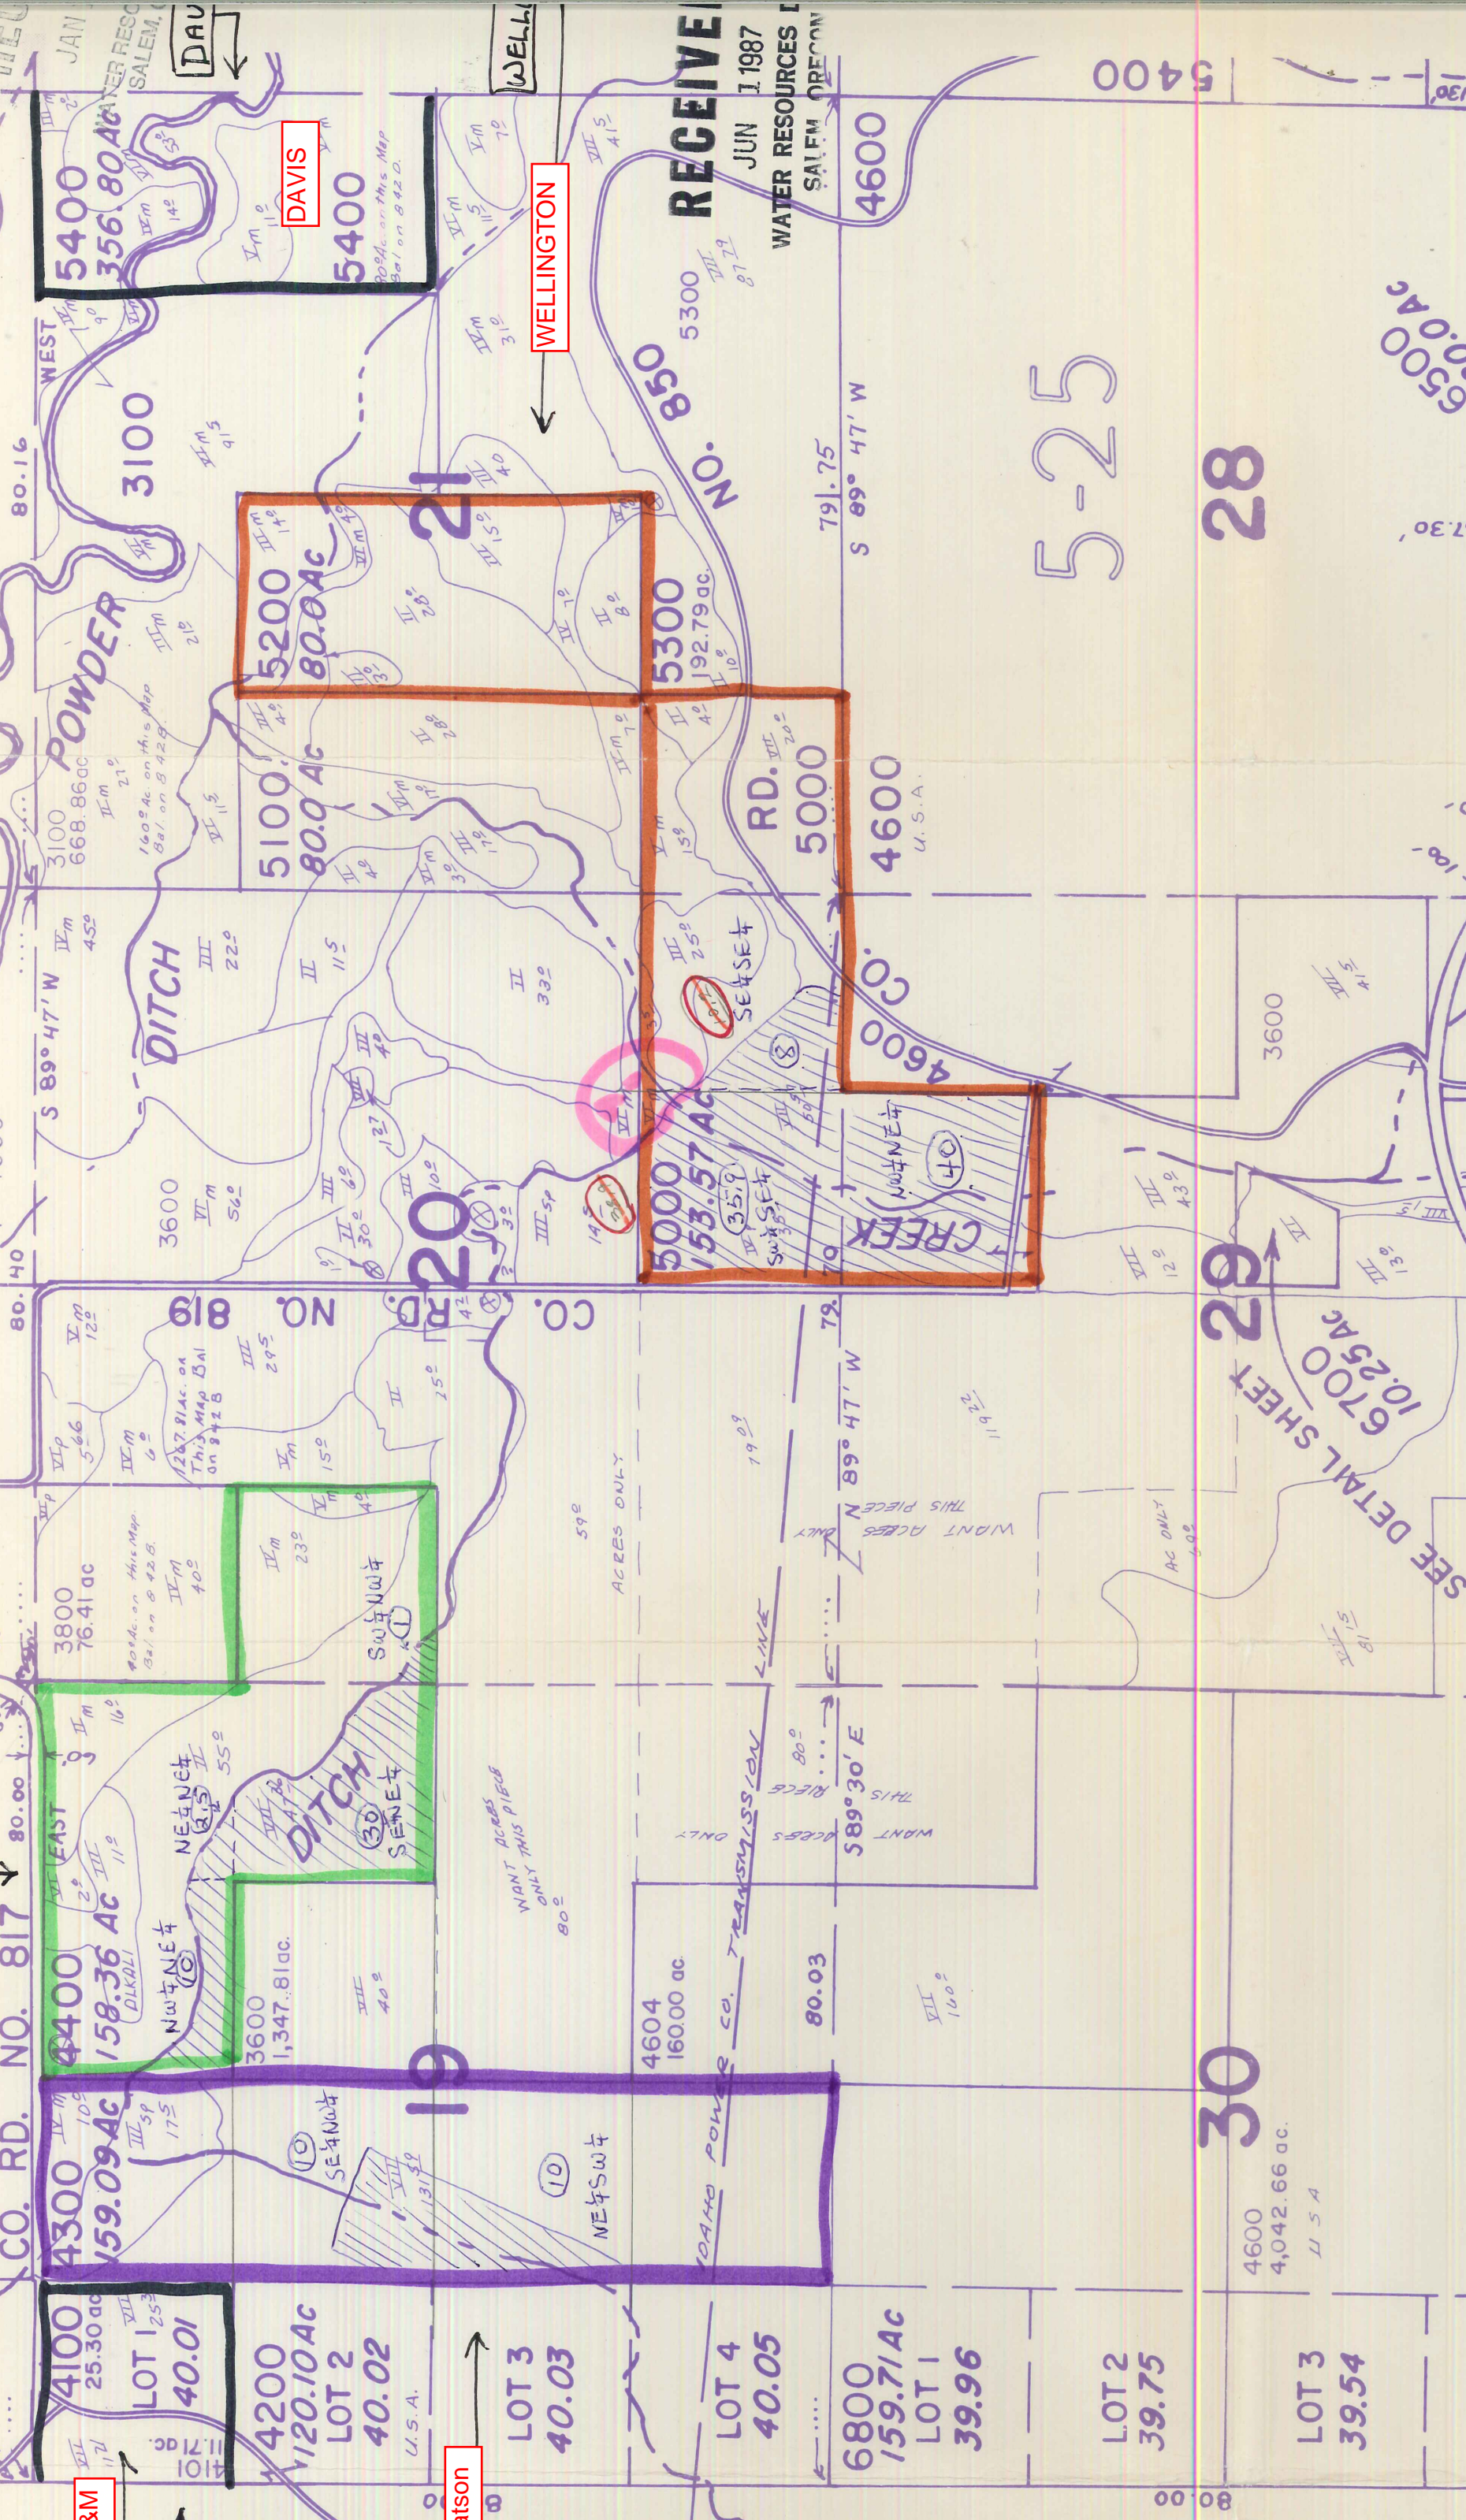

5400

5-25

28

29

30

80 00