


App. 7780
Permit 5189

Township 27 S., Range 4 W.

Permit No. 5189

Application No. 7780
Permit No. 5189

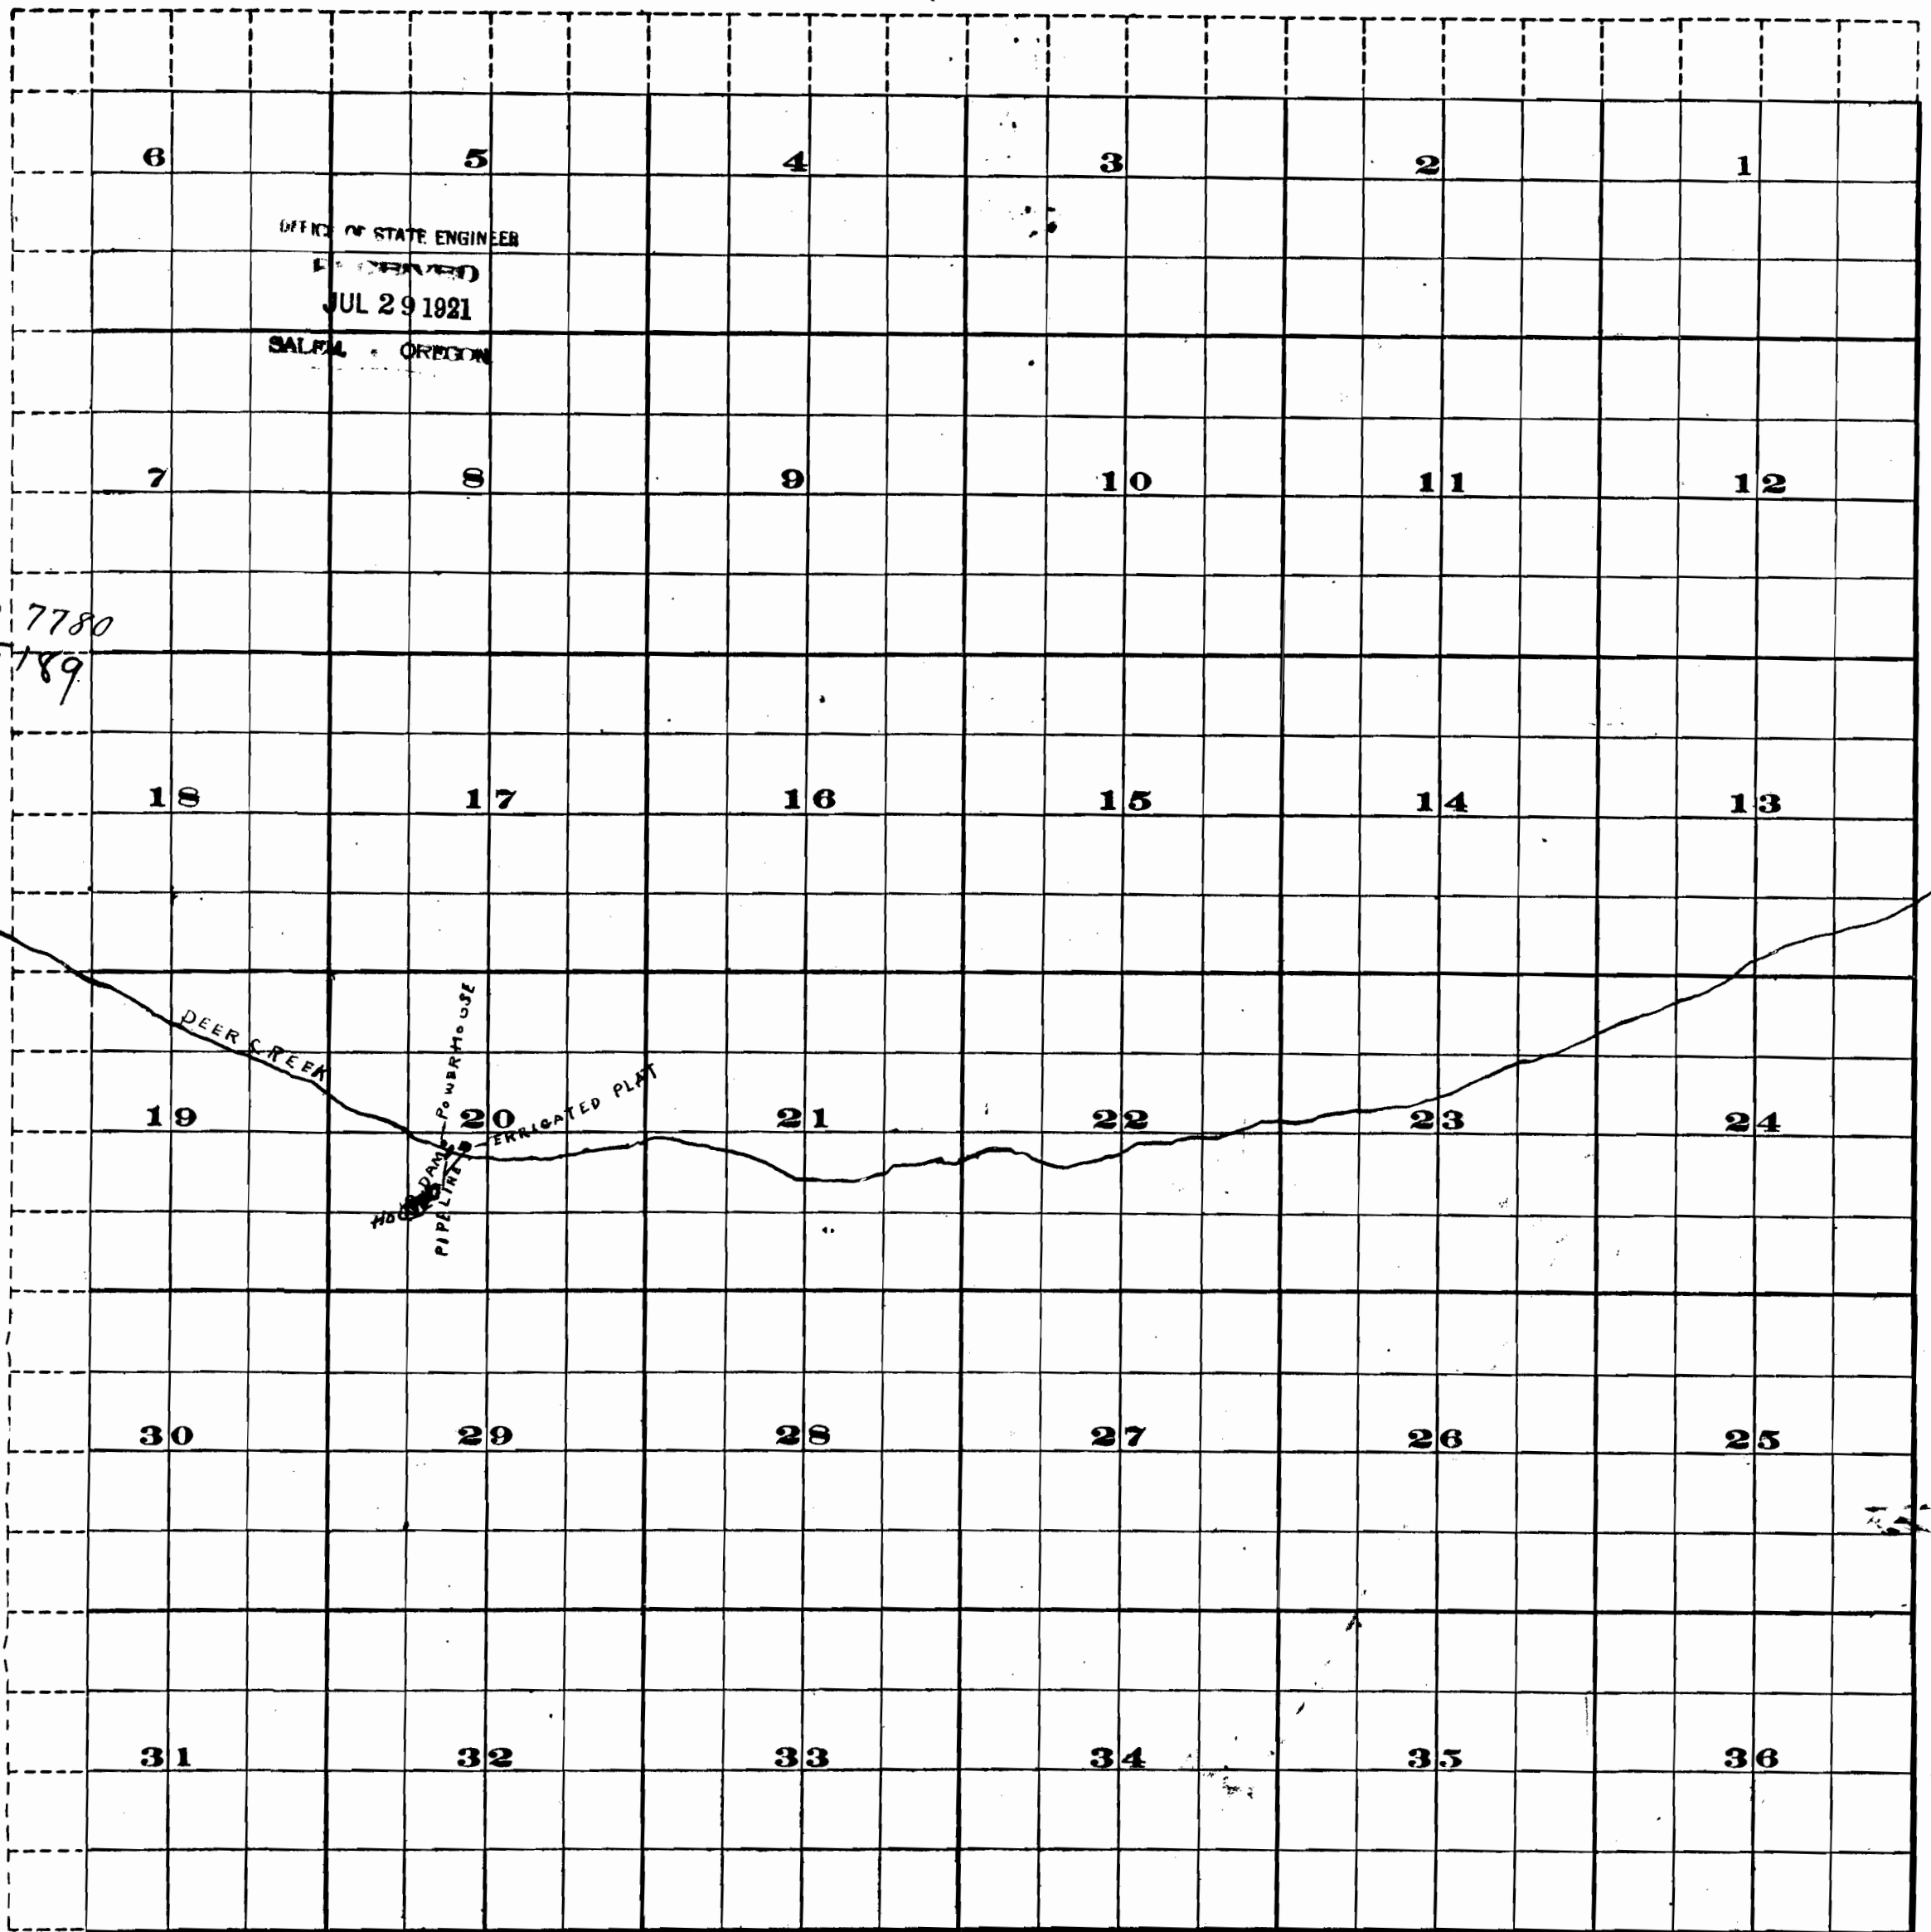

Scale of Feet.

S. W. Leake

FROM OFFICE OF THE STATE ENGINEER, SALEM, OREGON

OUT