

Township 29,


Range 5 West.
Douglas Co Oregon

2103

Application 8103


OFFICE OF STATE ENGINEER
RECEIVED
OCT 20 1921
SALEM, OREGON

OFFICE OF STATE ENGINEER
RECEIVED
OCT 20 1921
SALEM, OREGON

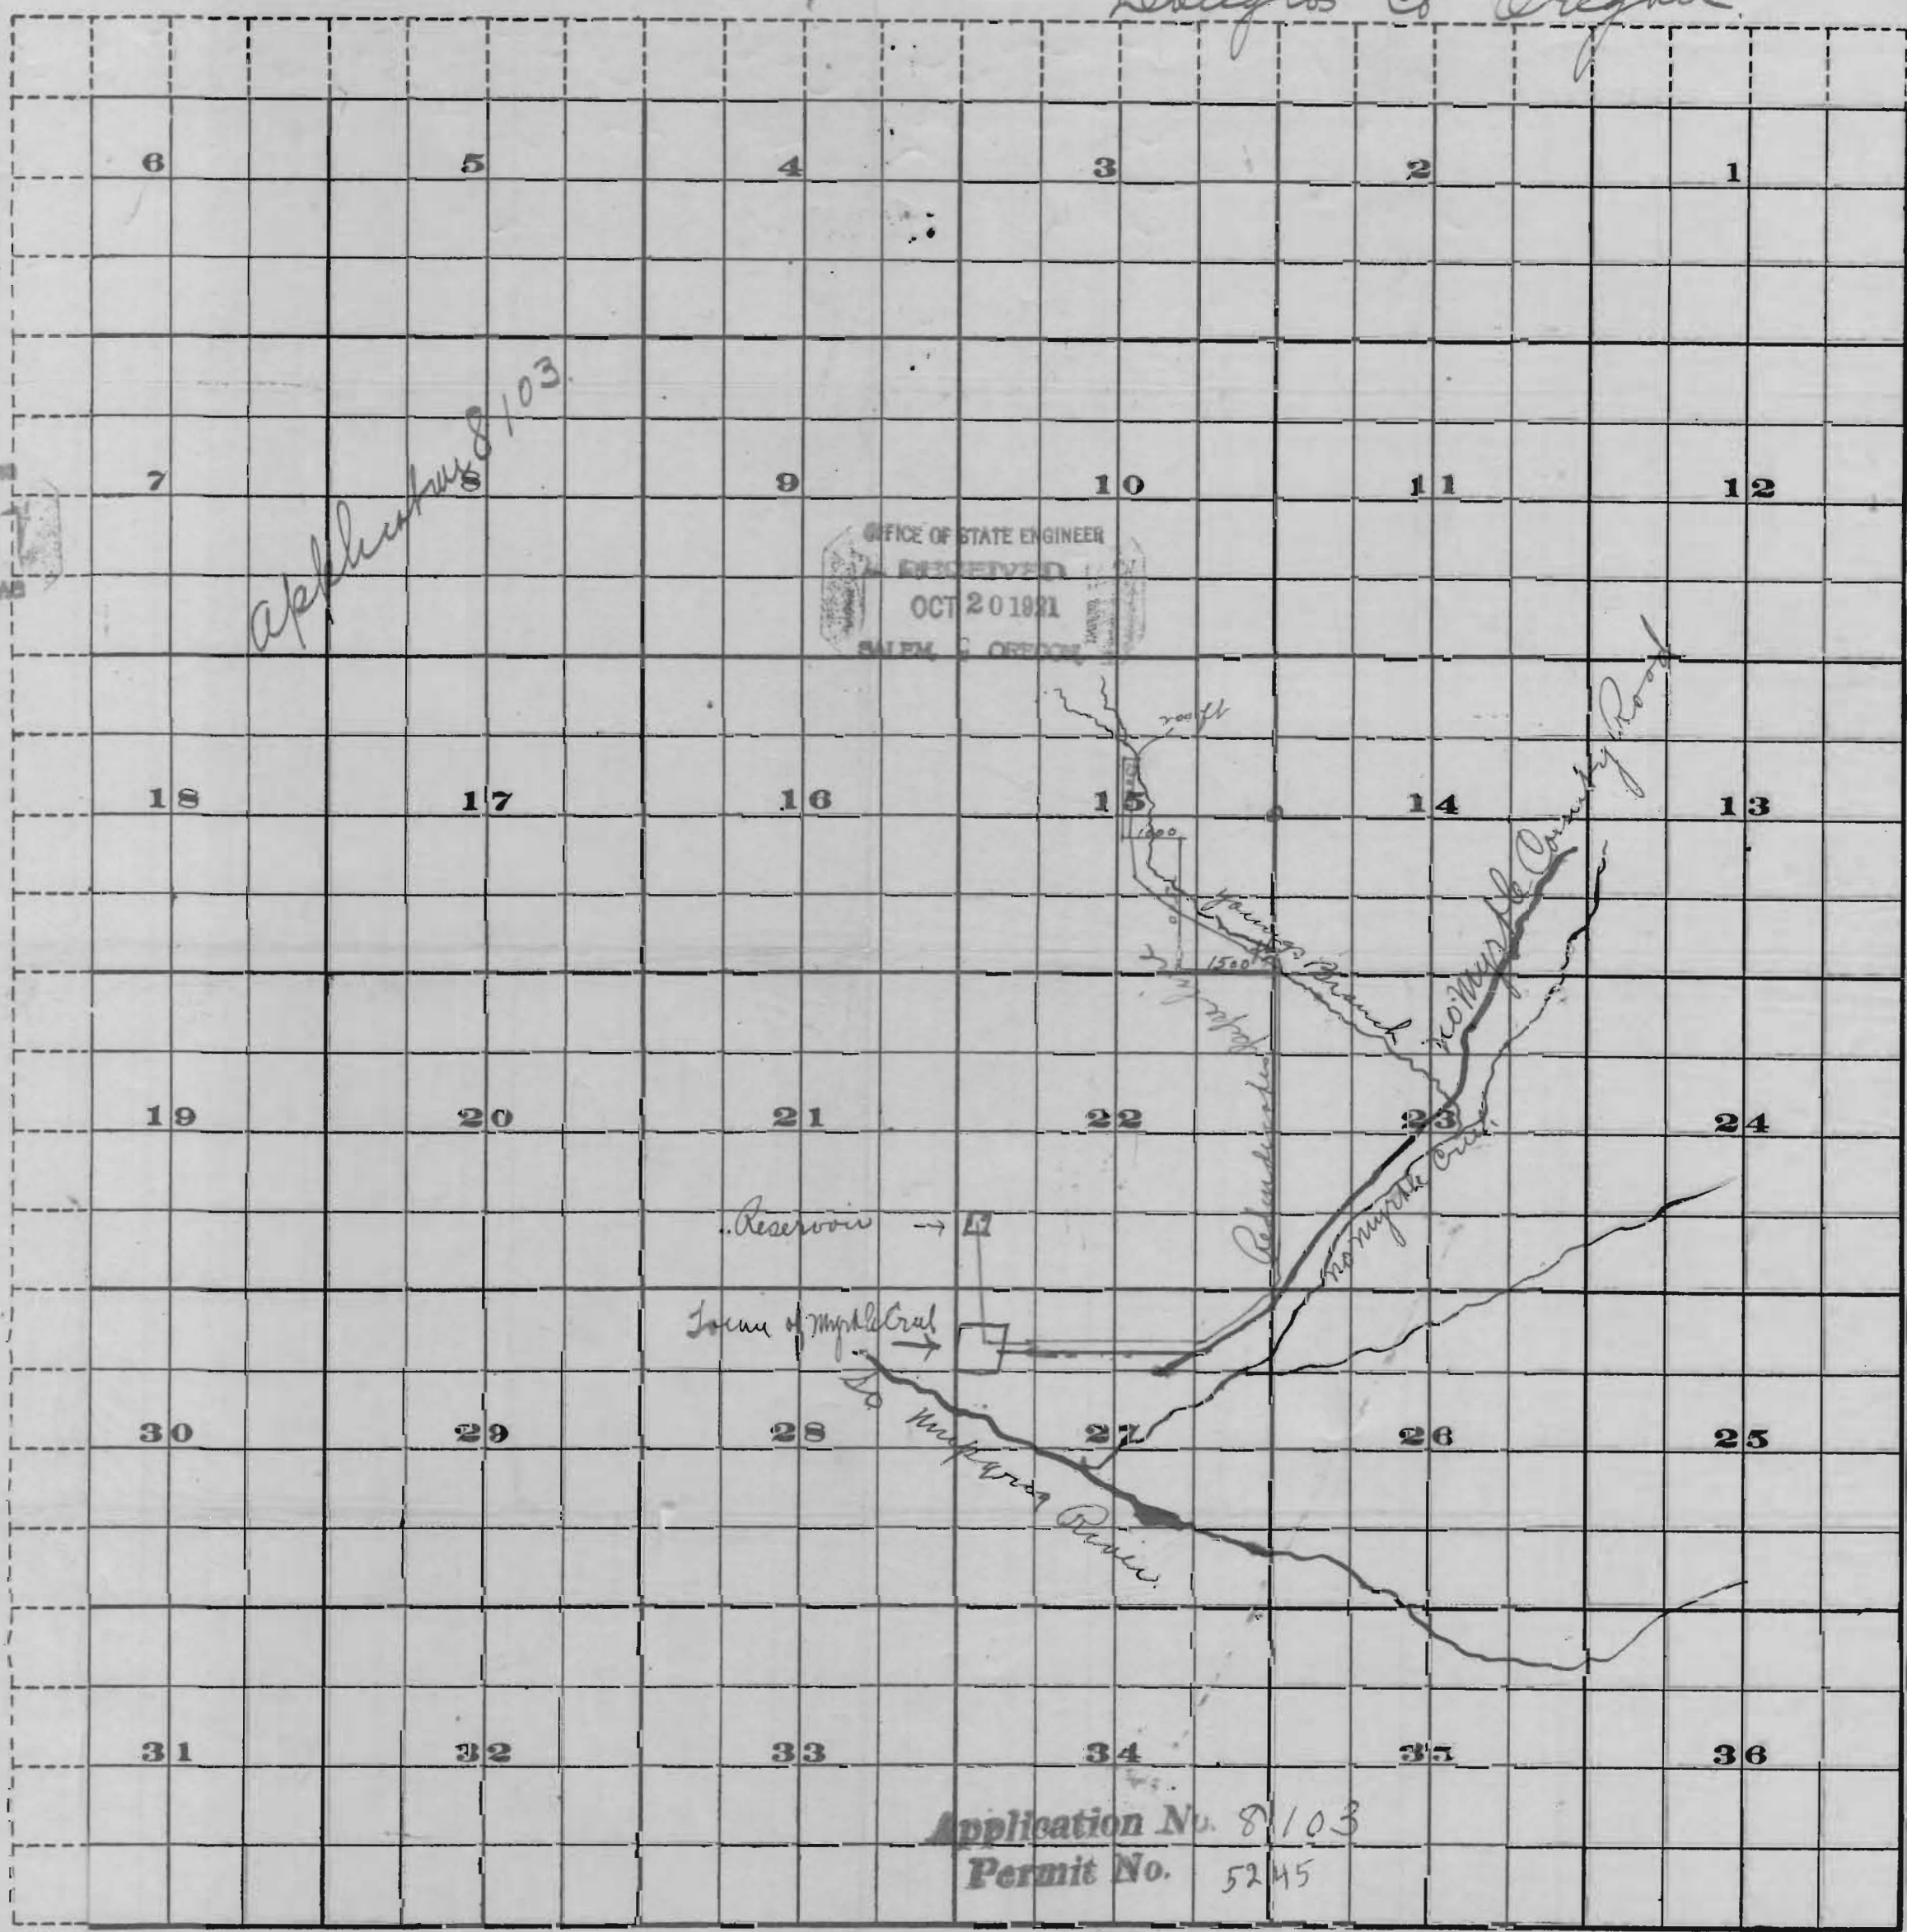

2103

Application No. 8103
Permit No. 5245

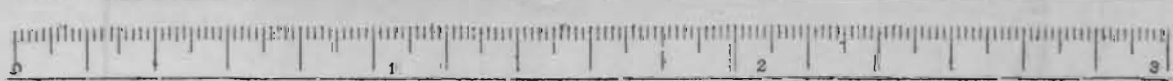

FROM OFFICE OF THE STATE ENGINEER, SALEM, OREGON

2103