


Application No. 72092
 Permit No. 52617
 T. 7 S., R. 46 E.


52617

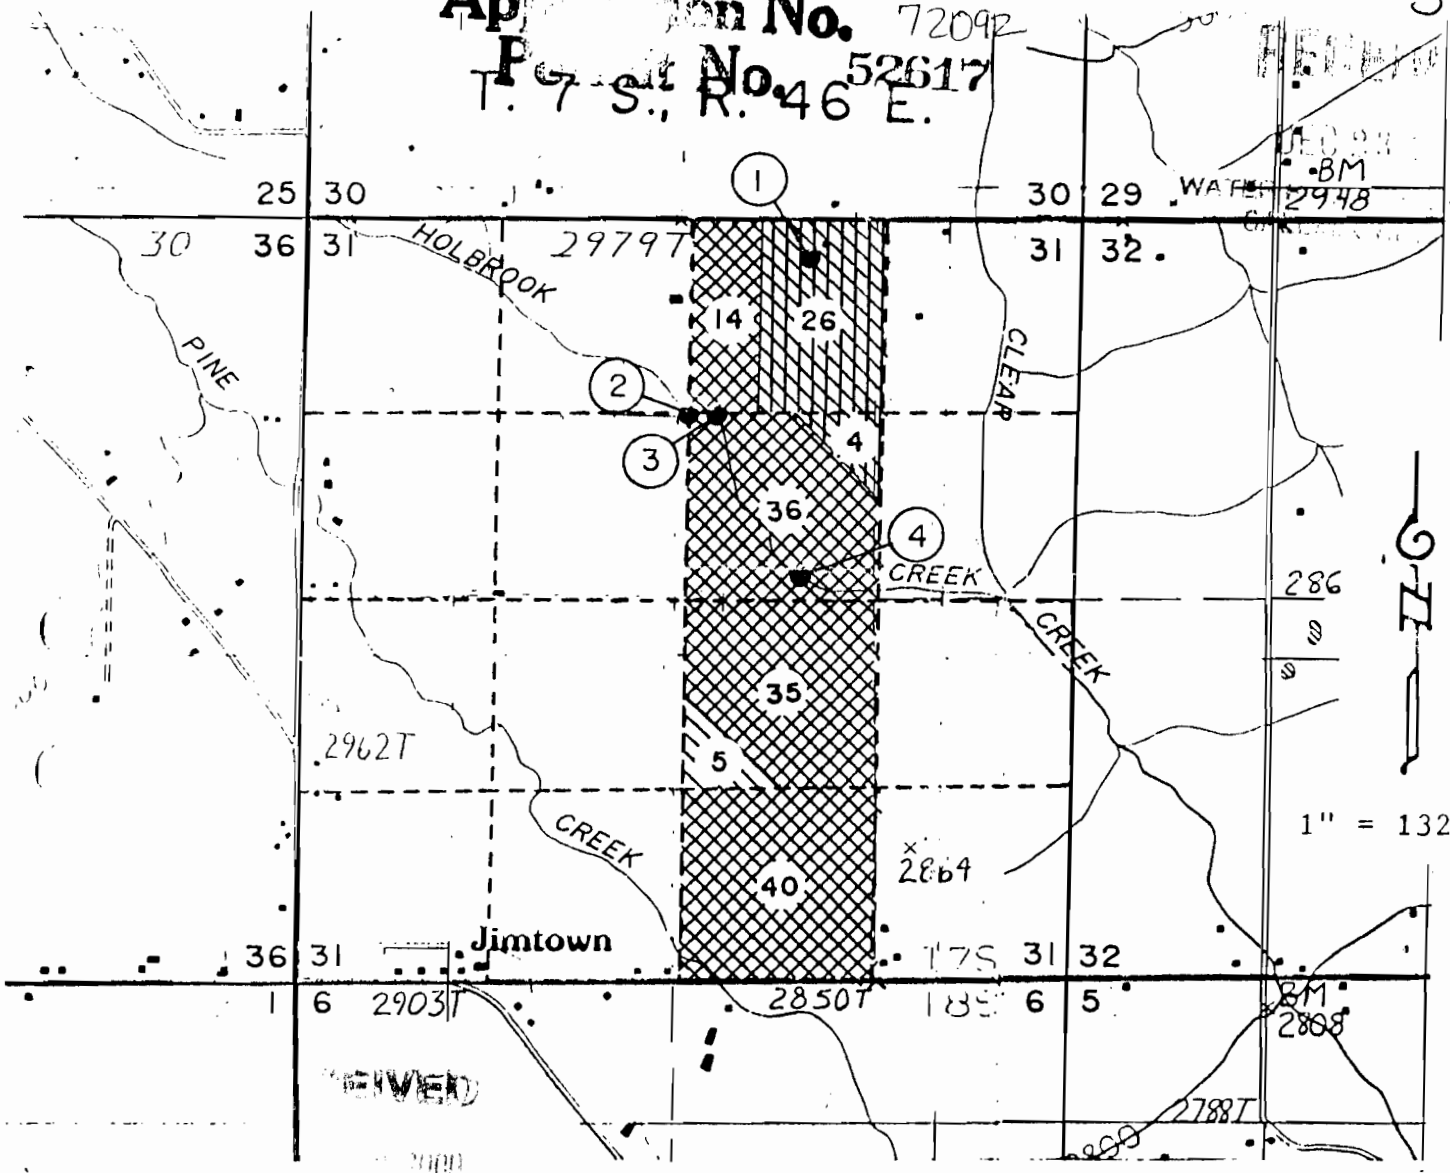

**MAP TO ACCOMPANY
 APPLICATION FOR PERMIT
 TO APPROPRIATE WATER**

DARYL ROBERTSON, APPLICANT

1	Drainage ditch	POD is 250 ft South and 3400 ft E of NW cor Sec 31
2	Holbrook Creek	POD 1320 ft " " 2640 " " " " " " " "
3	Holbrook Creek	POD 1320 " " " 2800 " " " " " " " "
4	Holbrook Creek	POD 2400 " " " 3400 " " " " " " " "
5	Clear Creek	POD 9110 " North " 4540 " " " " " " " 30

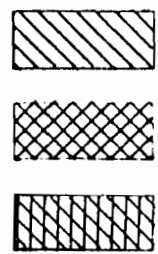

PRIMARY IRRIGATION FROM HOLBROOK CREEK AND DRAINAGE DITCH

SUPPLEMENTAL IRRIGATION FROM HOLBROOK CREEK AND DRAINAGE DITCH

PRIMARY IRRIGATION FROM CLEAR CREEK AND DRAINAGE DITCH