



Application No. 72051
Permit No.

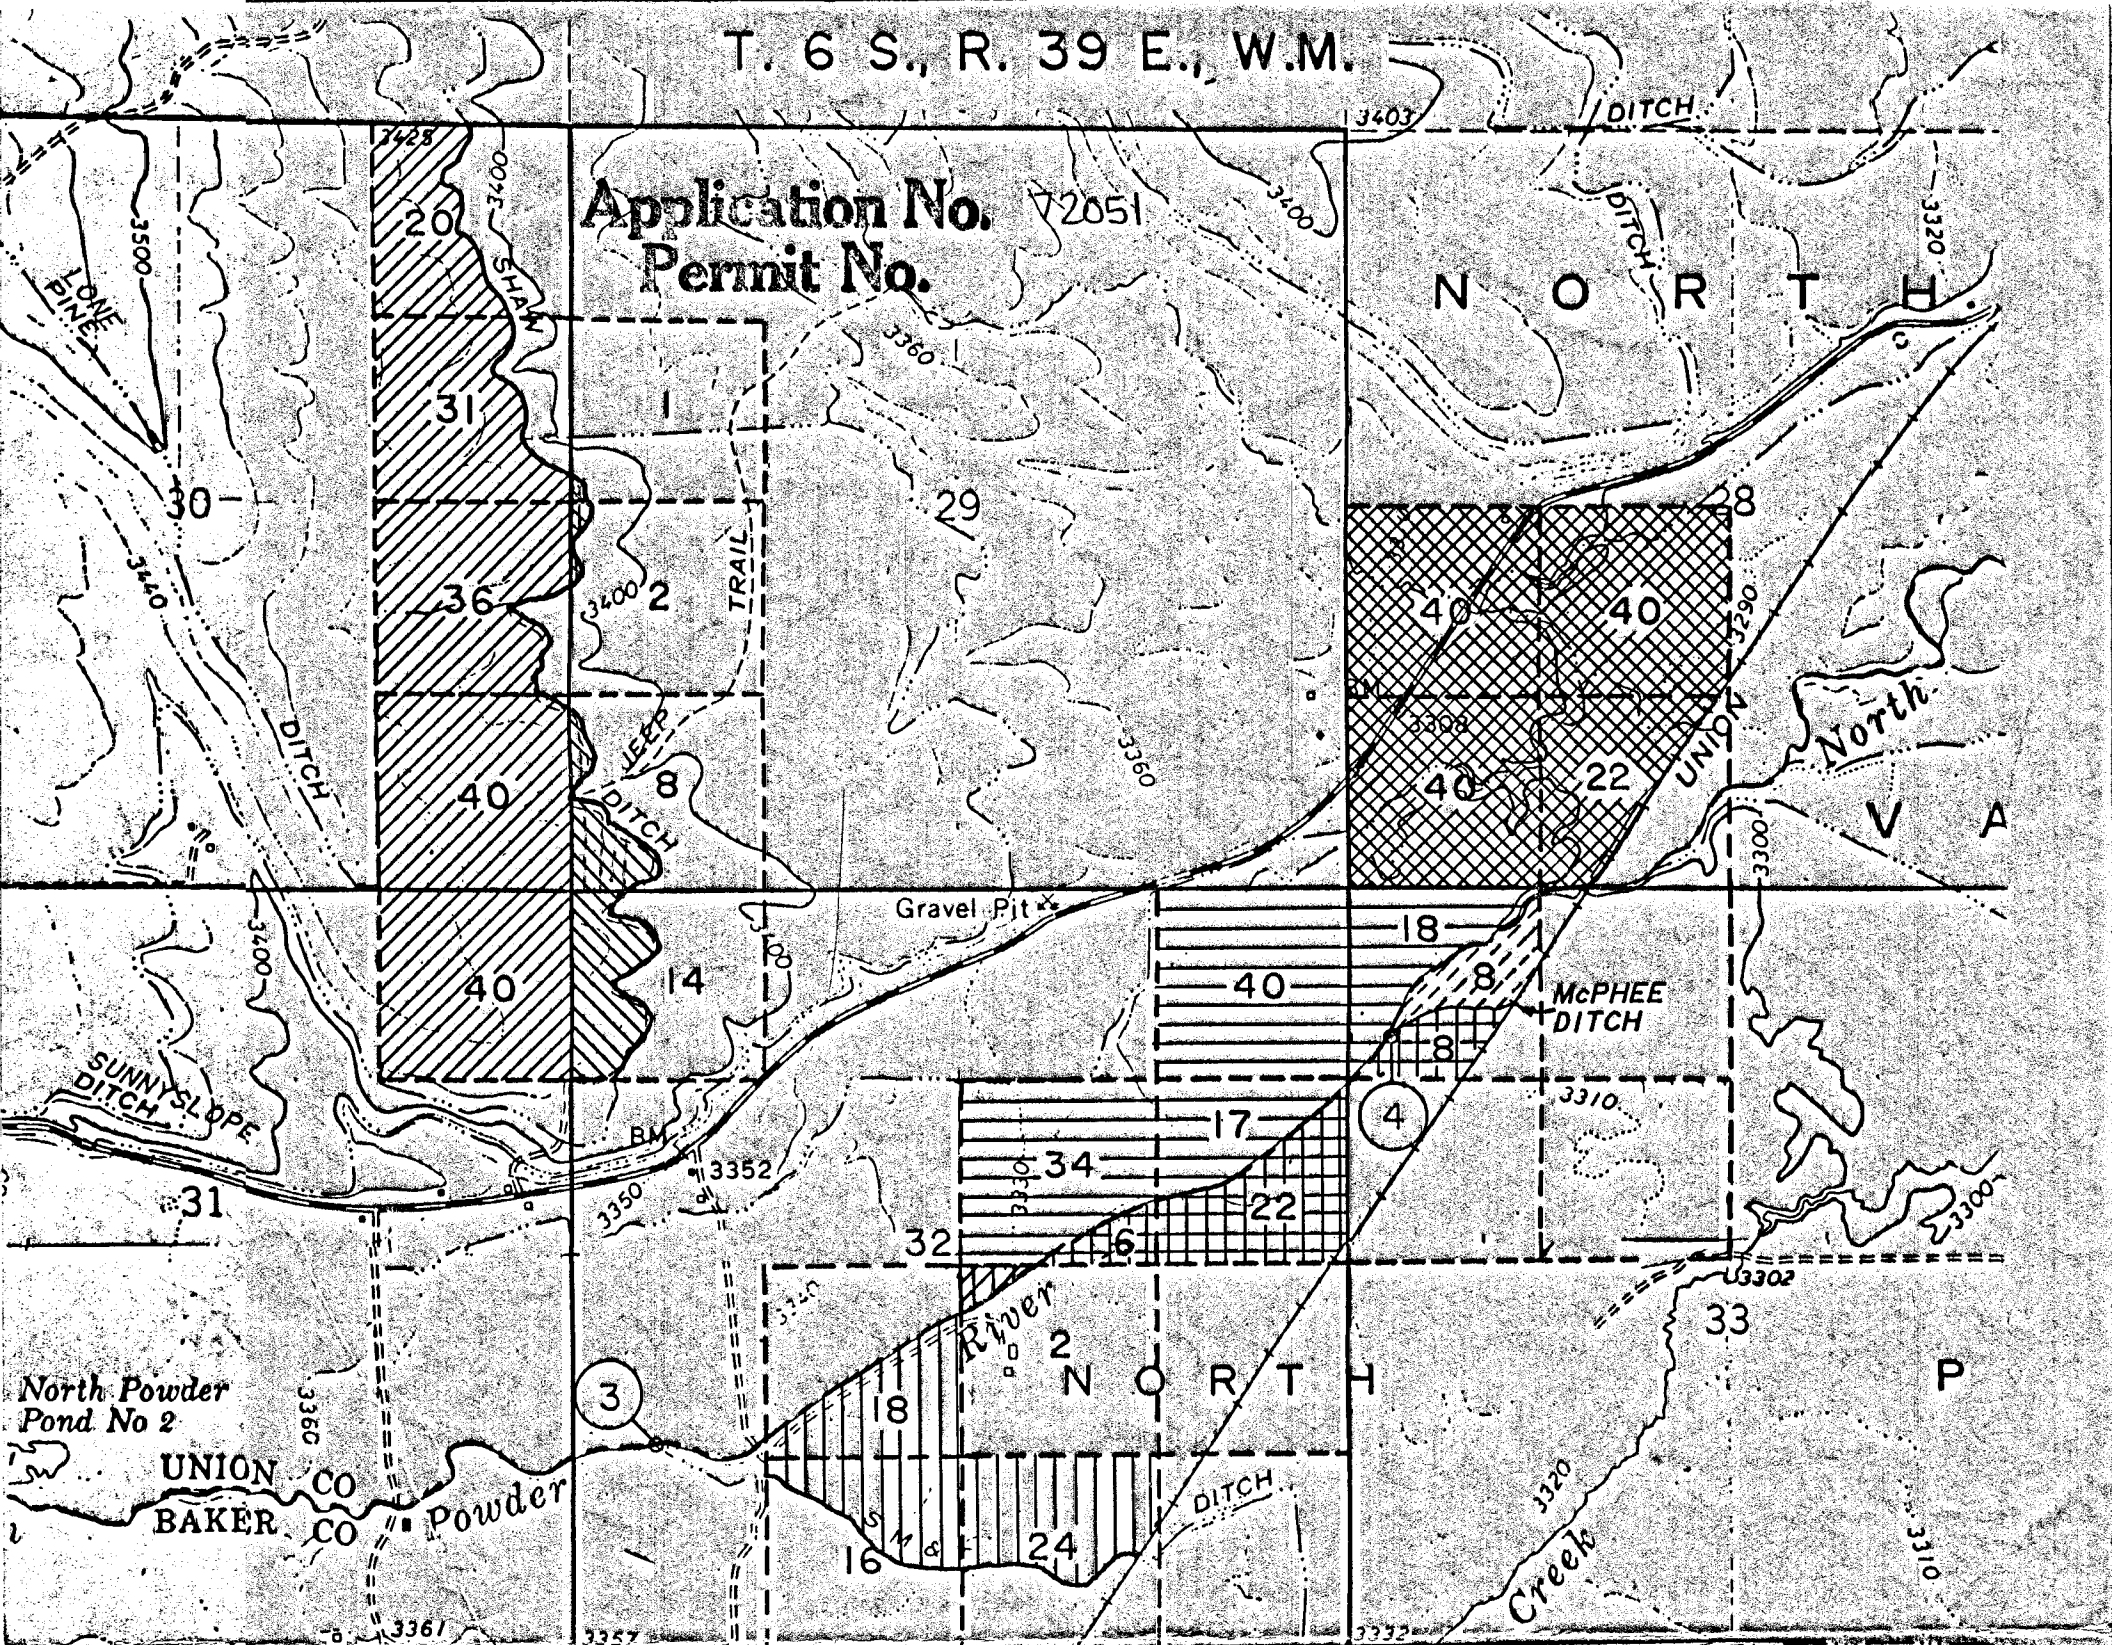


T. 6 S., R. 38 E.

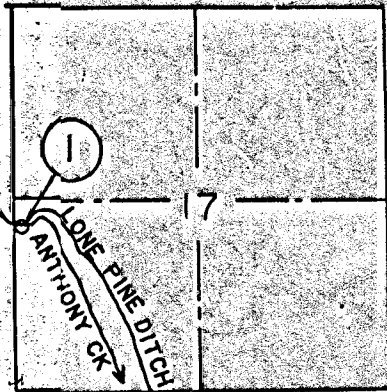

SCALE 1" = 2640'





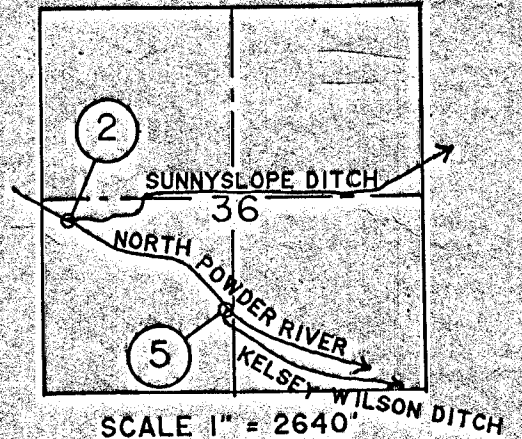




SCALE 1" = 1320'

T. 6 S., R. 38 E.



SCALE 1" = 2640'

MAP TO ACCOMPANY
APPLICATION FOR PERMIT
TO APPROPRIATE WATER
FOR IRRIGATION

-  PRIMARY, ONE-HALF DUTY, SOURCE ANTHONY CREEK VIA. THE LONE PINE DITCH
-  PRIMARY, FULL DUTY, SOURCE ANTHONY CREEK VIA. THE LONE PINE DITCH
-  SUPPLEMENTAL FULL DUTY, SOURCE ANTHONY CREEK VIA. THE LONE PINE DITCH
-  PRIMARY FULL DUTY, SOURCE NORTH POWDER RIVER VIA. THE SUNNYSLOPE DITCH
-  PRIMARY FULL DUTY, SOURCE NORTH POWDER RIVER VIA. THE SMITH McPHEE TANNER DITCH
-  PRIMARY FULL DUTY, SOURCE NORTH POWDER RIVER VIA. THE McPHEE DITCH
-  TRANSFER FROM PEARSON AND/OR PEARSON TOWN DITCHES TO SUNNYSLOPE DITCH
-  TRANSFER FROM KELSEY WILSON DITCH TO THE SMITH McPHEE TANNER DITCH
-  TRANSFER FROM THE SMITH McPHEE TANNER DITCH TO SUNNYSLOPE DITCH


- ① LONE PINE DITCH P.O.D. IS LOCATED 300' SOUTH AND 100' EAST OF THE WEST 1/4 CORNER SECTION 17, T. 6 S., R. 38 E.
- ② SUNNYSLOPE DITCH P.O.D. IS LOCATED 2400' NORTH AND 400' EAST OF THE SOUTHWEST SECTION CORNER SECTION 36, T. 6 S., R. 38 E.
- ③ SMITH McPHEE TANNER DITCH P.O.D. IS LOCATED 1500' NORTH AND 500' EAST OF THE SOUTHWEST SECTION CORNER SECTION 32, T. 6 S., R. 39 E.
- ④ McPHEE DITCH P.O.D. IS LOCATED 1000' SOUTH AND 300' EAST OF THE NORTHWEST SECTION CORNER SECTION 33, T. 6 S., R. 39 E.
- ⑤ KELSEY-WILSON DITCH P.O.D. IS LOCATED 1005' NORTH AND 2575' EAST OF THE SOUTHWEST SECTION CORNER SECTION 36, T. 6 S., R. 38 E.

APPLICANT, WILSON CATTLE CO.

52948

72051

NOV 25 1991

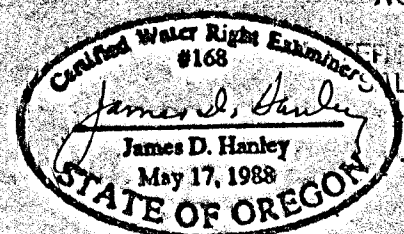

RESOURCES DEPT.
LEWIS, OREGON