


OFFICE OF STATE ENGINEER  
 RECEIVED  
 DEC 19 1921  
 SALEM, OREGON

MAP SHOWING LAND PROPOSED TO BE IRRIGATED  
 BY  
 WEISNOR - KRALMAN - EDWARDS.

T. 6 N. R. 35 E.

Application No. 8214  
 Permit No. 5309

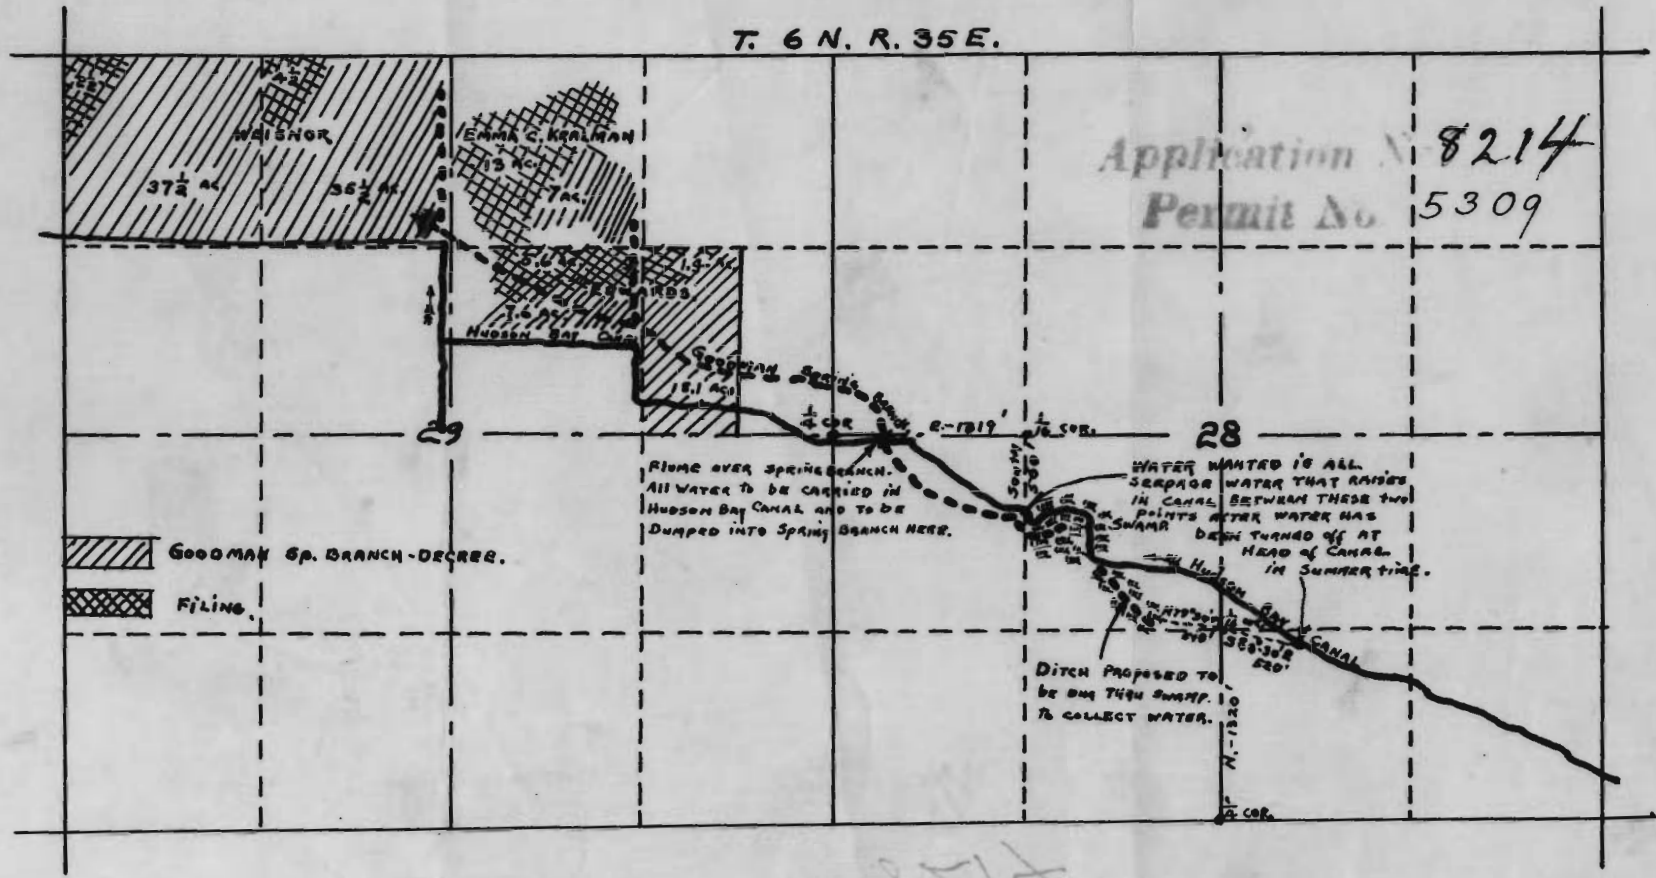

GOODMAN Sp. BRANCH-DECREE.  
 FILING

FLUME OVER SPRING BRANCH.  
 All water to be carried in  
 HUDSON BAY CANAL and to be  
 DUMPED INTO SPRING BRANCH HERE.

WATER WANTED IS ALL  
 SEepage WATER THAT RAISES  
 IN CANAL BETWEEN THESE TWO  
 POINTS AFTER WATER HAS  
 BEEN TURNED OFF AT  
 HEAD OF CANAL  
 IN SUMMER TIME.

DITCH PROPOSED TO  
 be DUG THIS SUMMER  
 TO COLLECT WATER.

2517