


8249

Township 12 South


Range 39 East W.M.

STATE ENGINEER
RECEIVED
FEB 20 1922
SALEM, OREGON

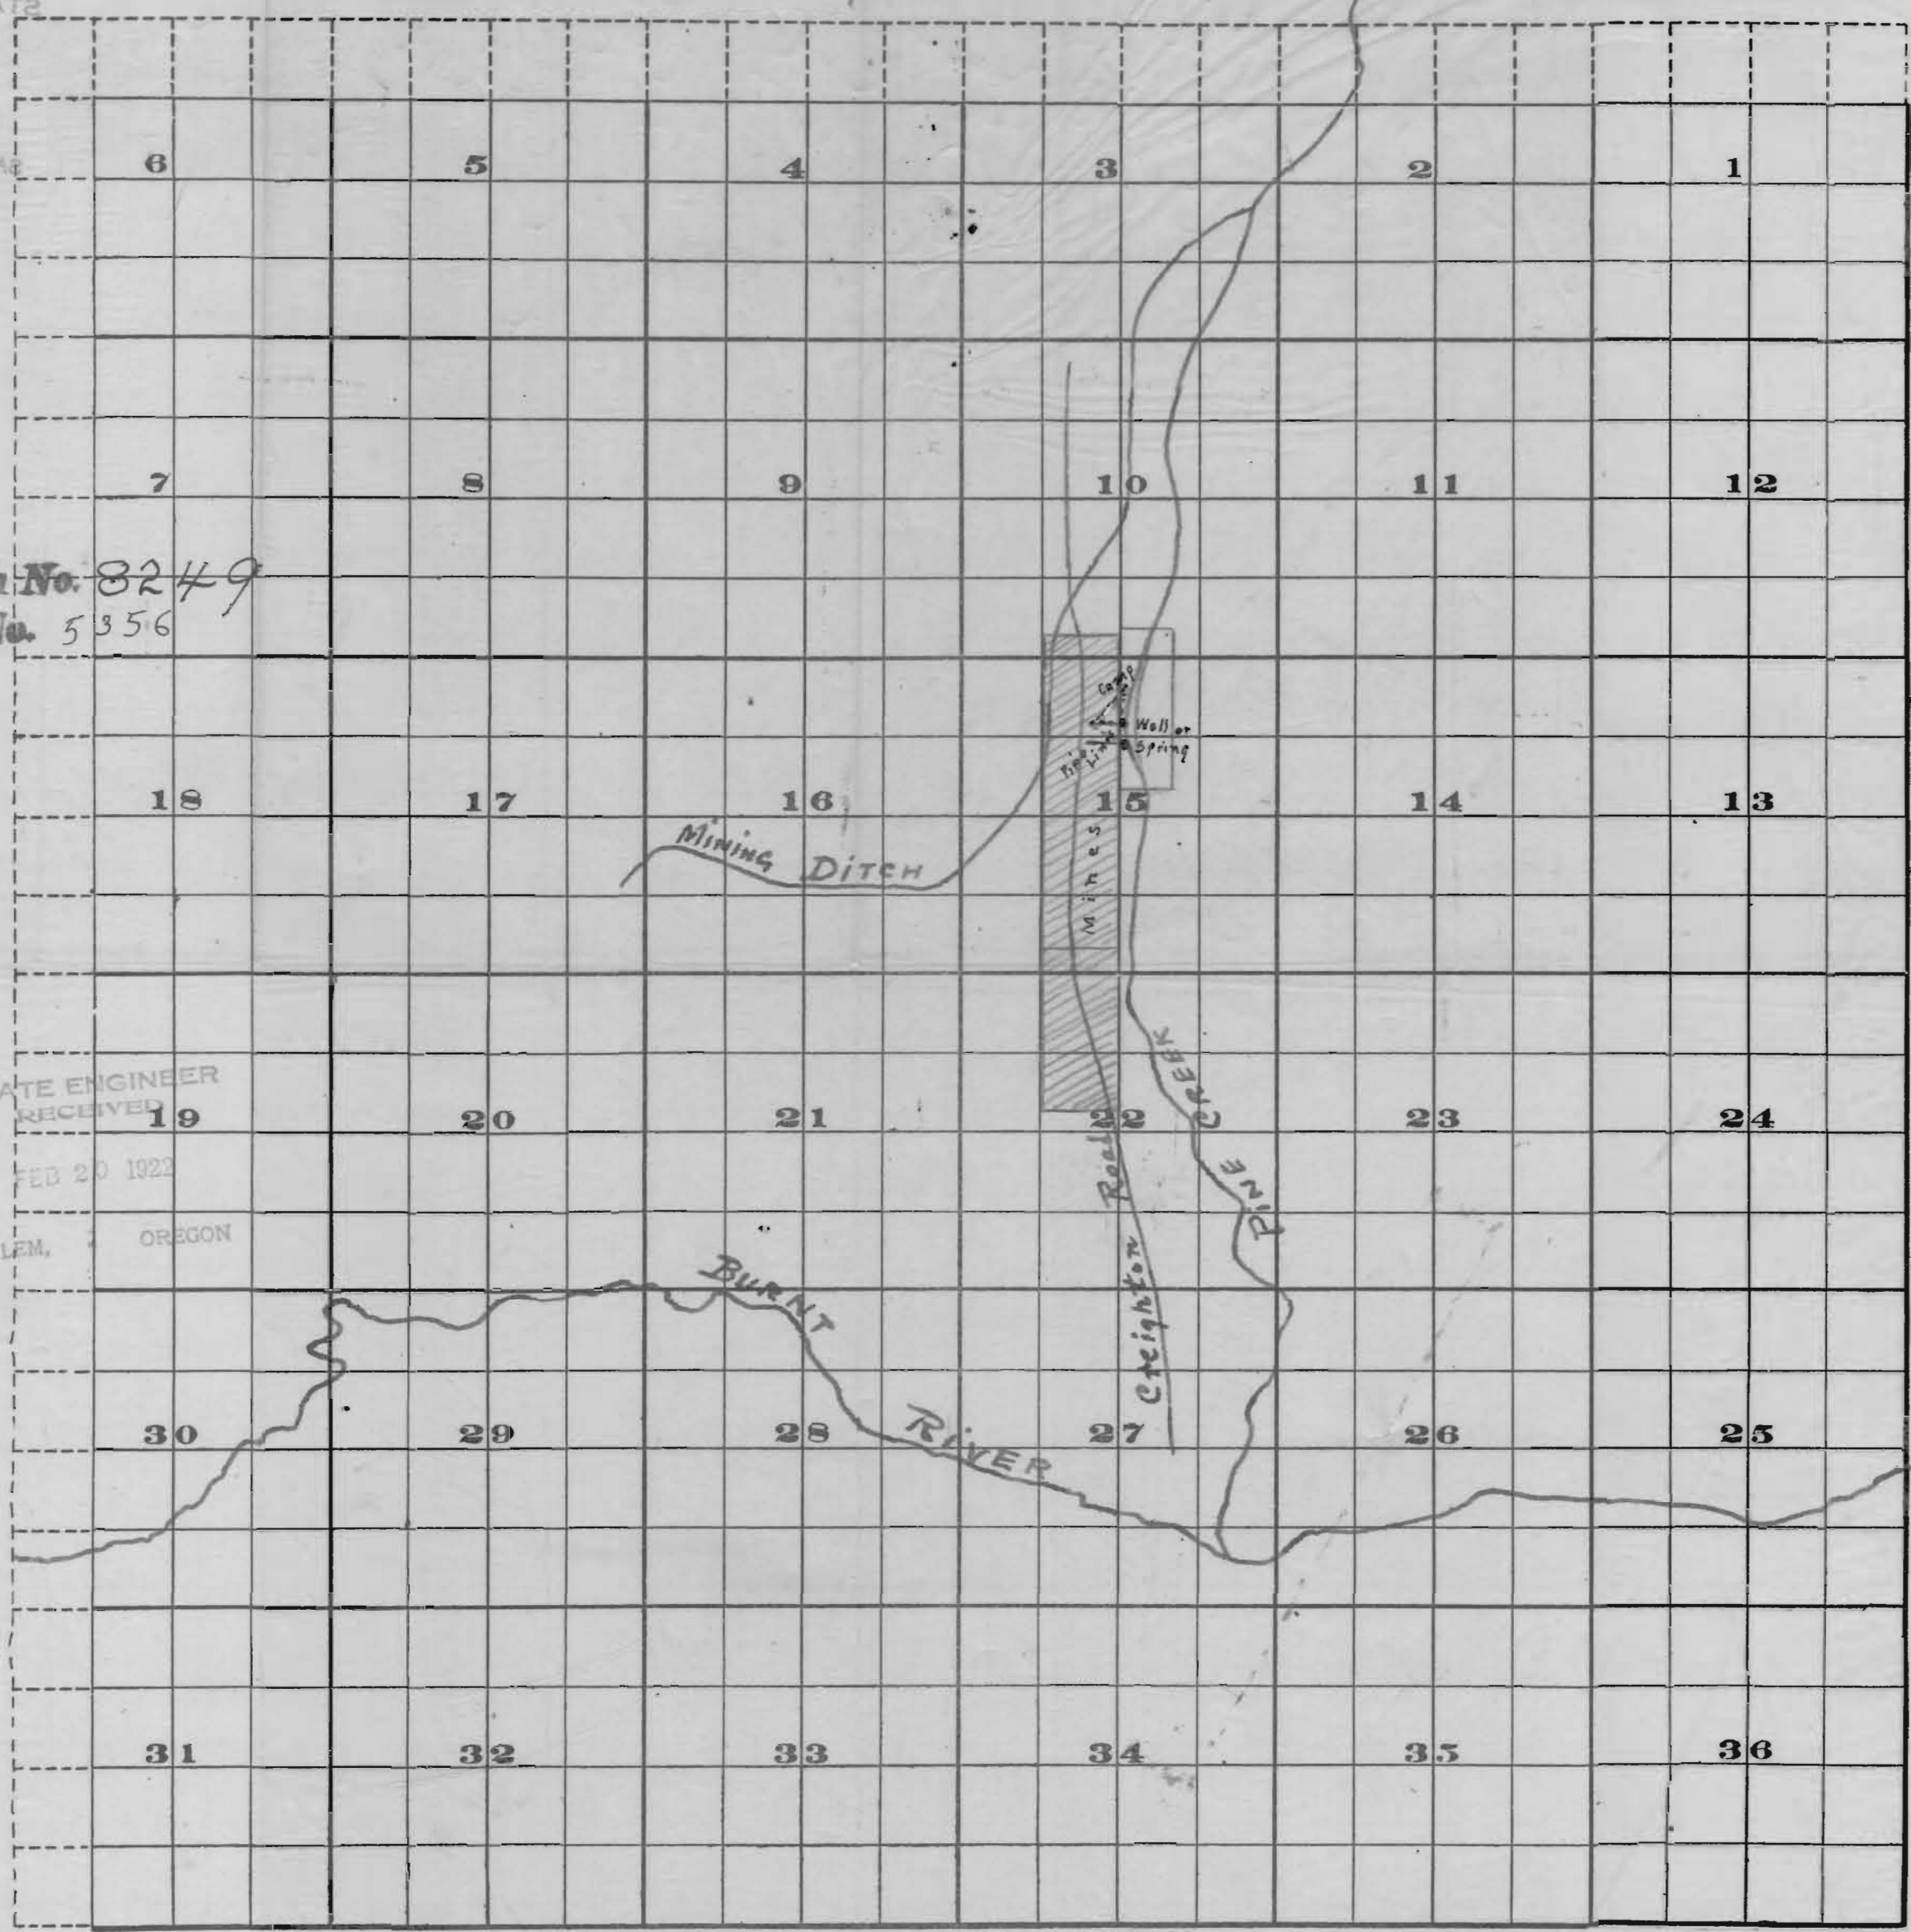

Application No. 8249
Permit No. 5356

STATE ENGINEER
RECEIVED
FEB 20 1922
SALEM, OREGON

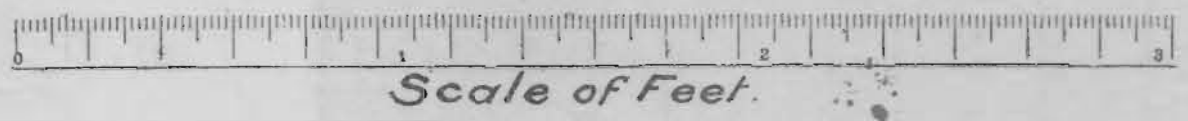

FROM OFFICE OF THE STATE ENGINEER, SALEM, OREGON

8249

8249