


Township 6N.

Range 35 E.W.M.

2552

2552

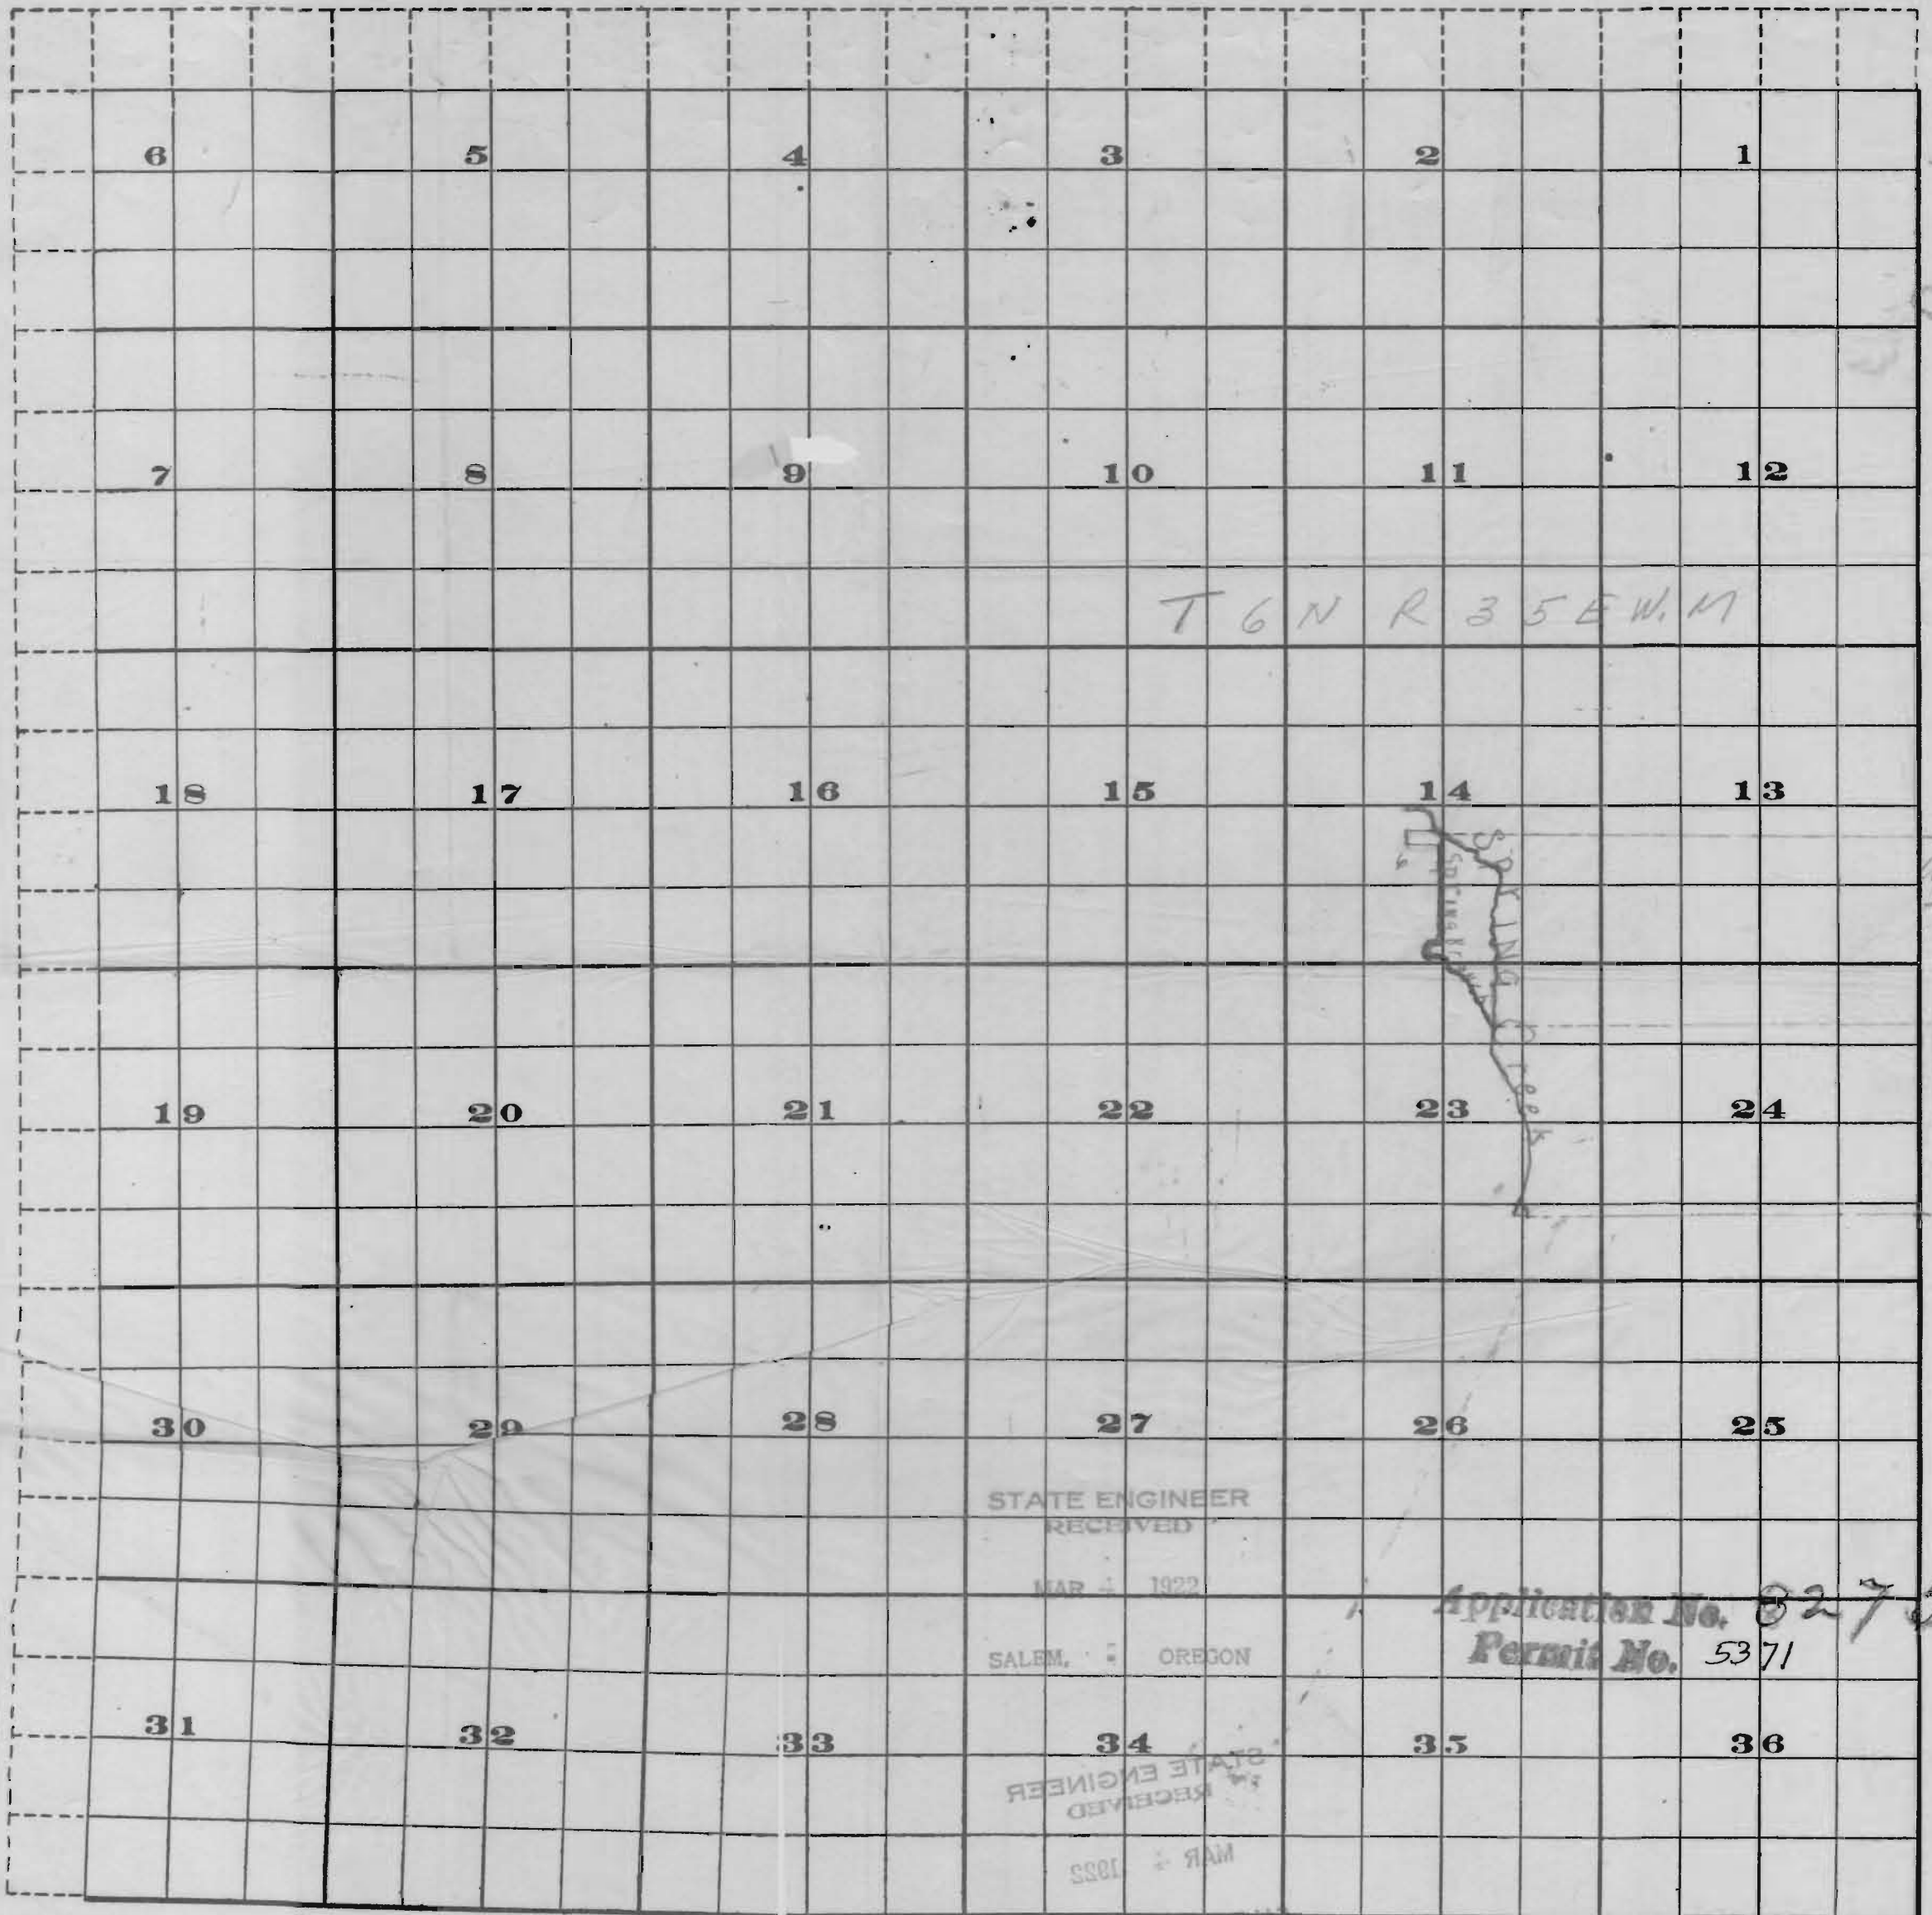

6 Acres
Acres to
be irrigated

Head
gate

Rises

STATE ENGINEER
RECEIVED

MAR 4 1922

SALEM, OREGON

Application No. 8275
Permit No. 5371

STATE ENGINEER
RECEIVED

MAR 4 1922



Scale of Feet.

OREGON

FROM OFFICE OF THE STATE ENGINEER, SALEM, OREGON

2552

2552