


# MAP OF PROPOSED IRRIGATION SYSTEM MILTON CEMETERY - MILTON, OREGON.

SCALE 1" = 300'

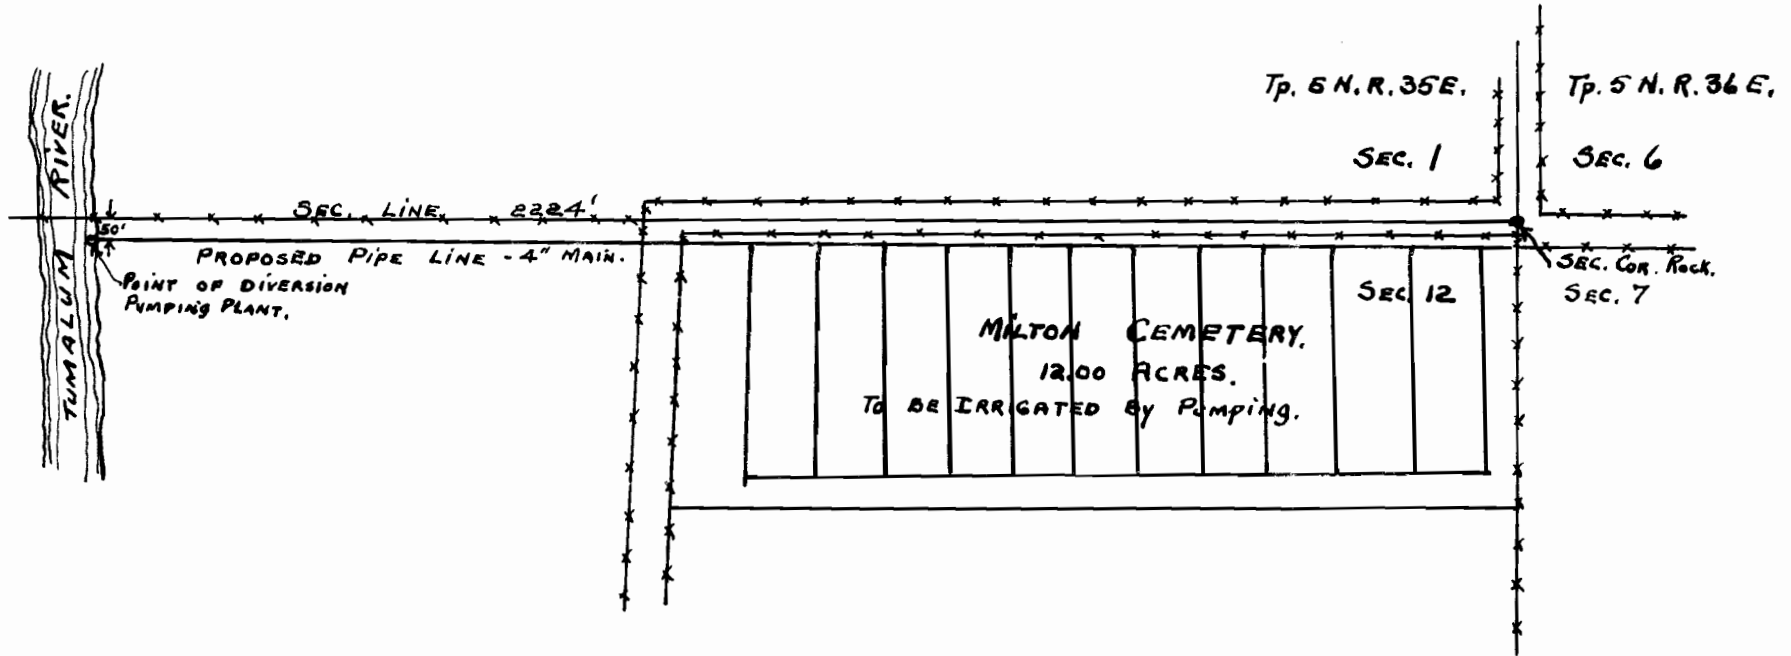

5290

5376