



APP NO S-86389 Permit no 54229

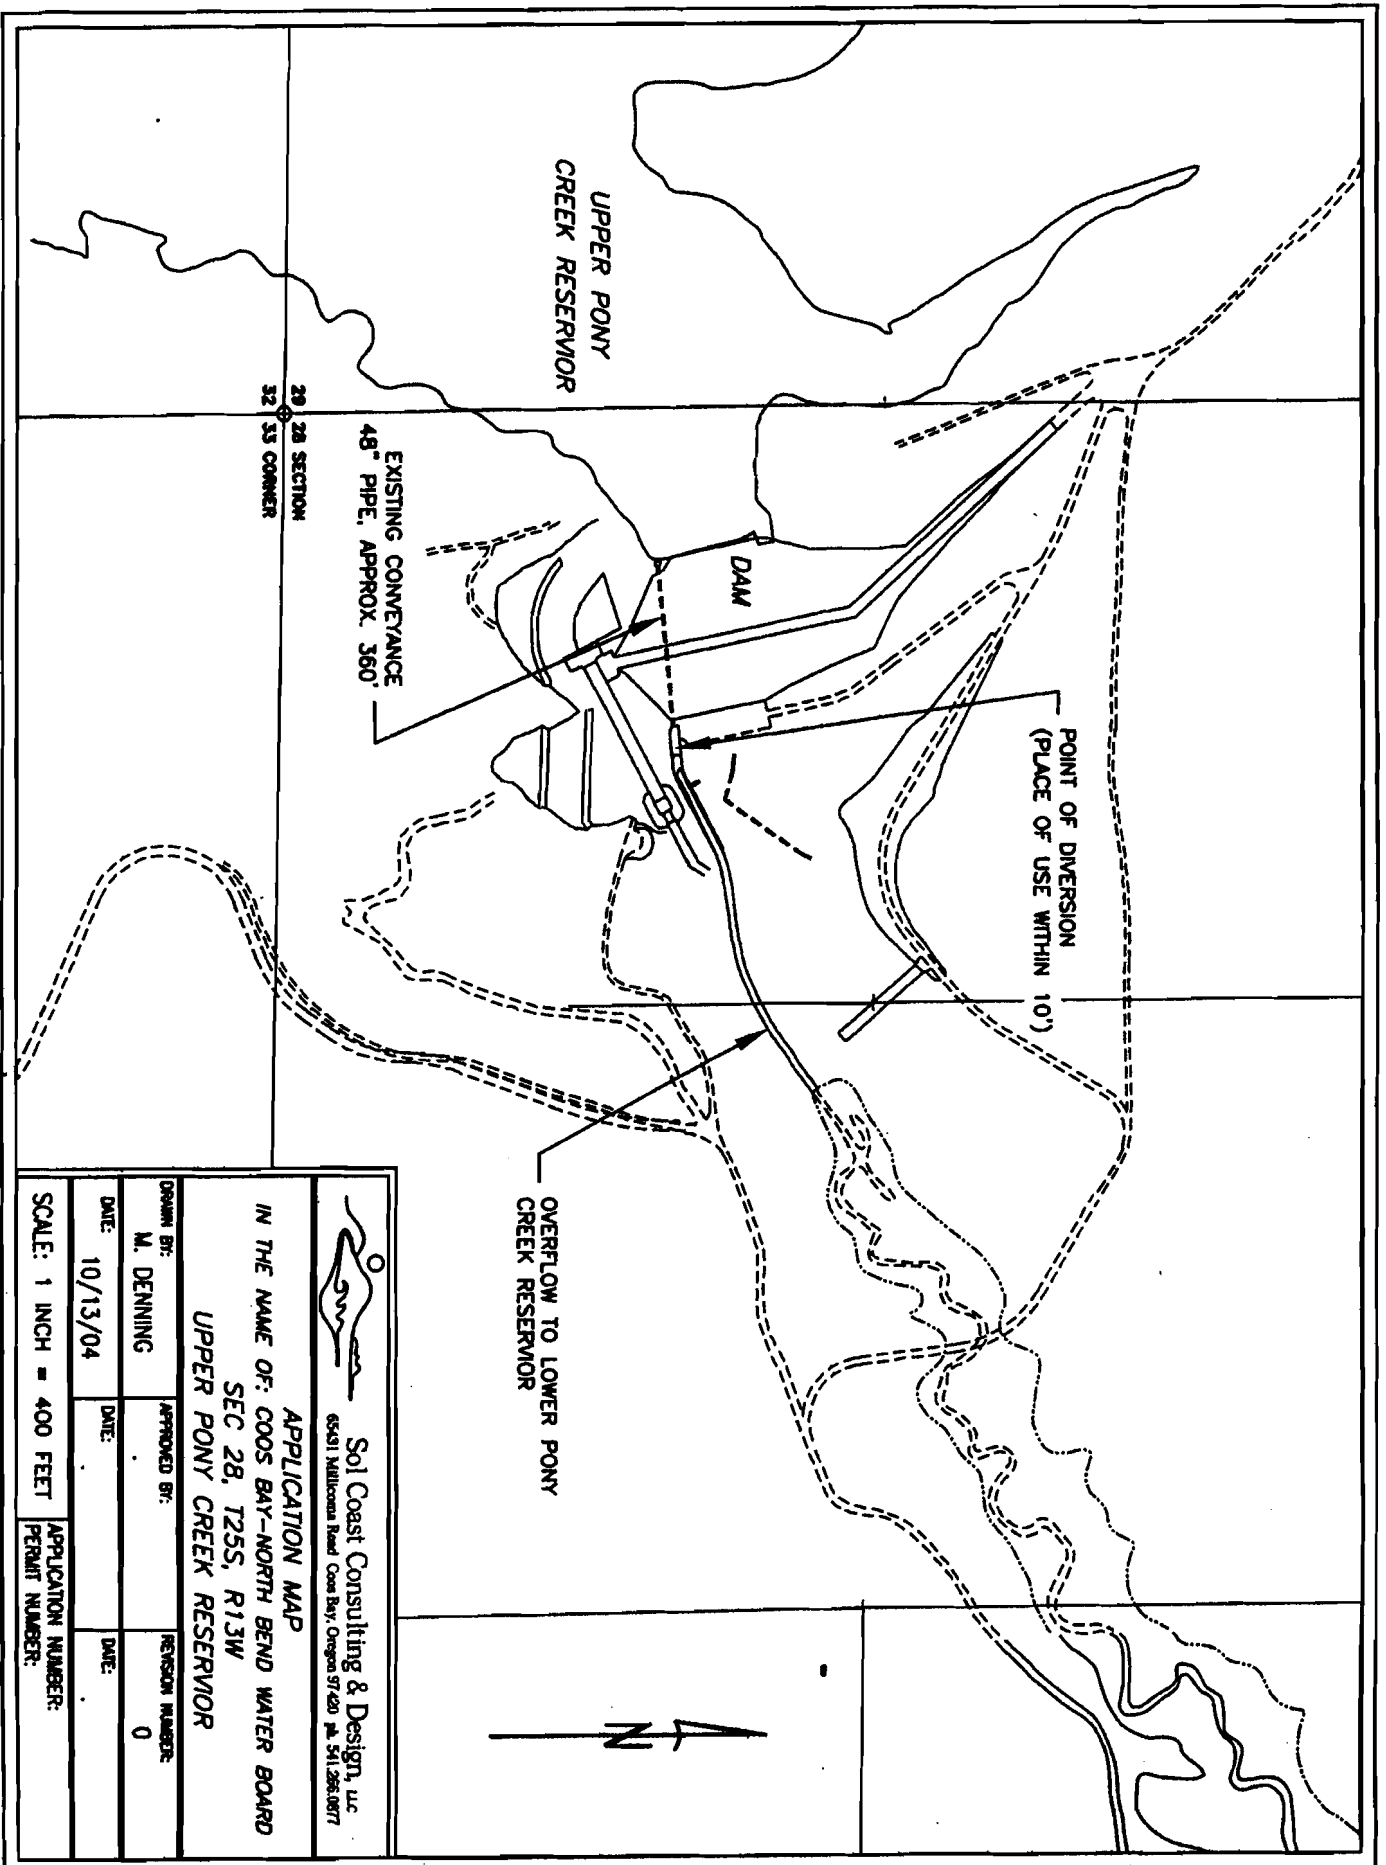

 <p>Sol Coast Consulting & Design, LLC 65431 Millcreek Road Coos Bay, Oregon 97420 ph 541.266.0877</p>			
<p>APPLICATION MAP</p>			
<p>IN THE NAME OF: COOS BAY-NORTH BEND WATER BOARD SEC 28, T25S, R13W UPPER PONY CREEK RESERVOIR</p>			
<p>DRAWN BY: M. DENNING</p>	<p>APPROVED BY:</p>	<p>REVISION NUMBER: 0</p>	<p>DATE:</p>
<p>DATE: 10/13/04</p>	<p>DATE:</p>	<p>DATE:</p>	<p>DATE:</p>
<p>SCALE: 1 INCH = 400 FEET</p>	<p>APPLICATION NUMBER: PERMIT NUMBER:</p>	<p>APPLICATION NUMBER: PERMIT NUMBER:</p>	<p>APPLICATION NUMBER: PERMIT NUMBER:</p>