


This sketch prepared in office of
State Engineer on April 23, 1936 from
map filed with permit.

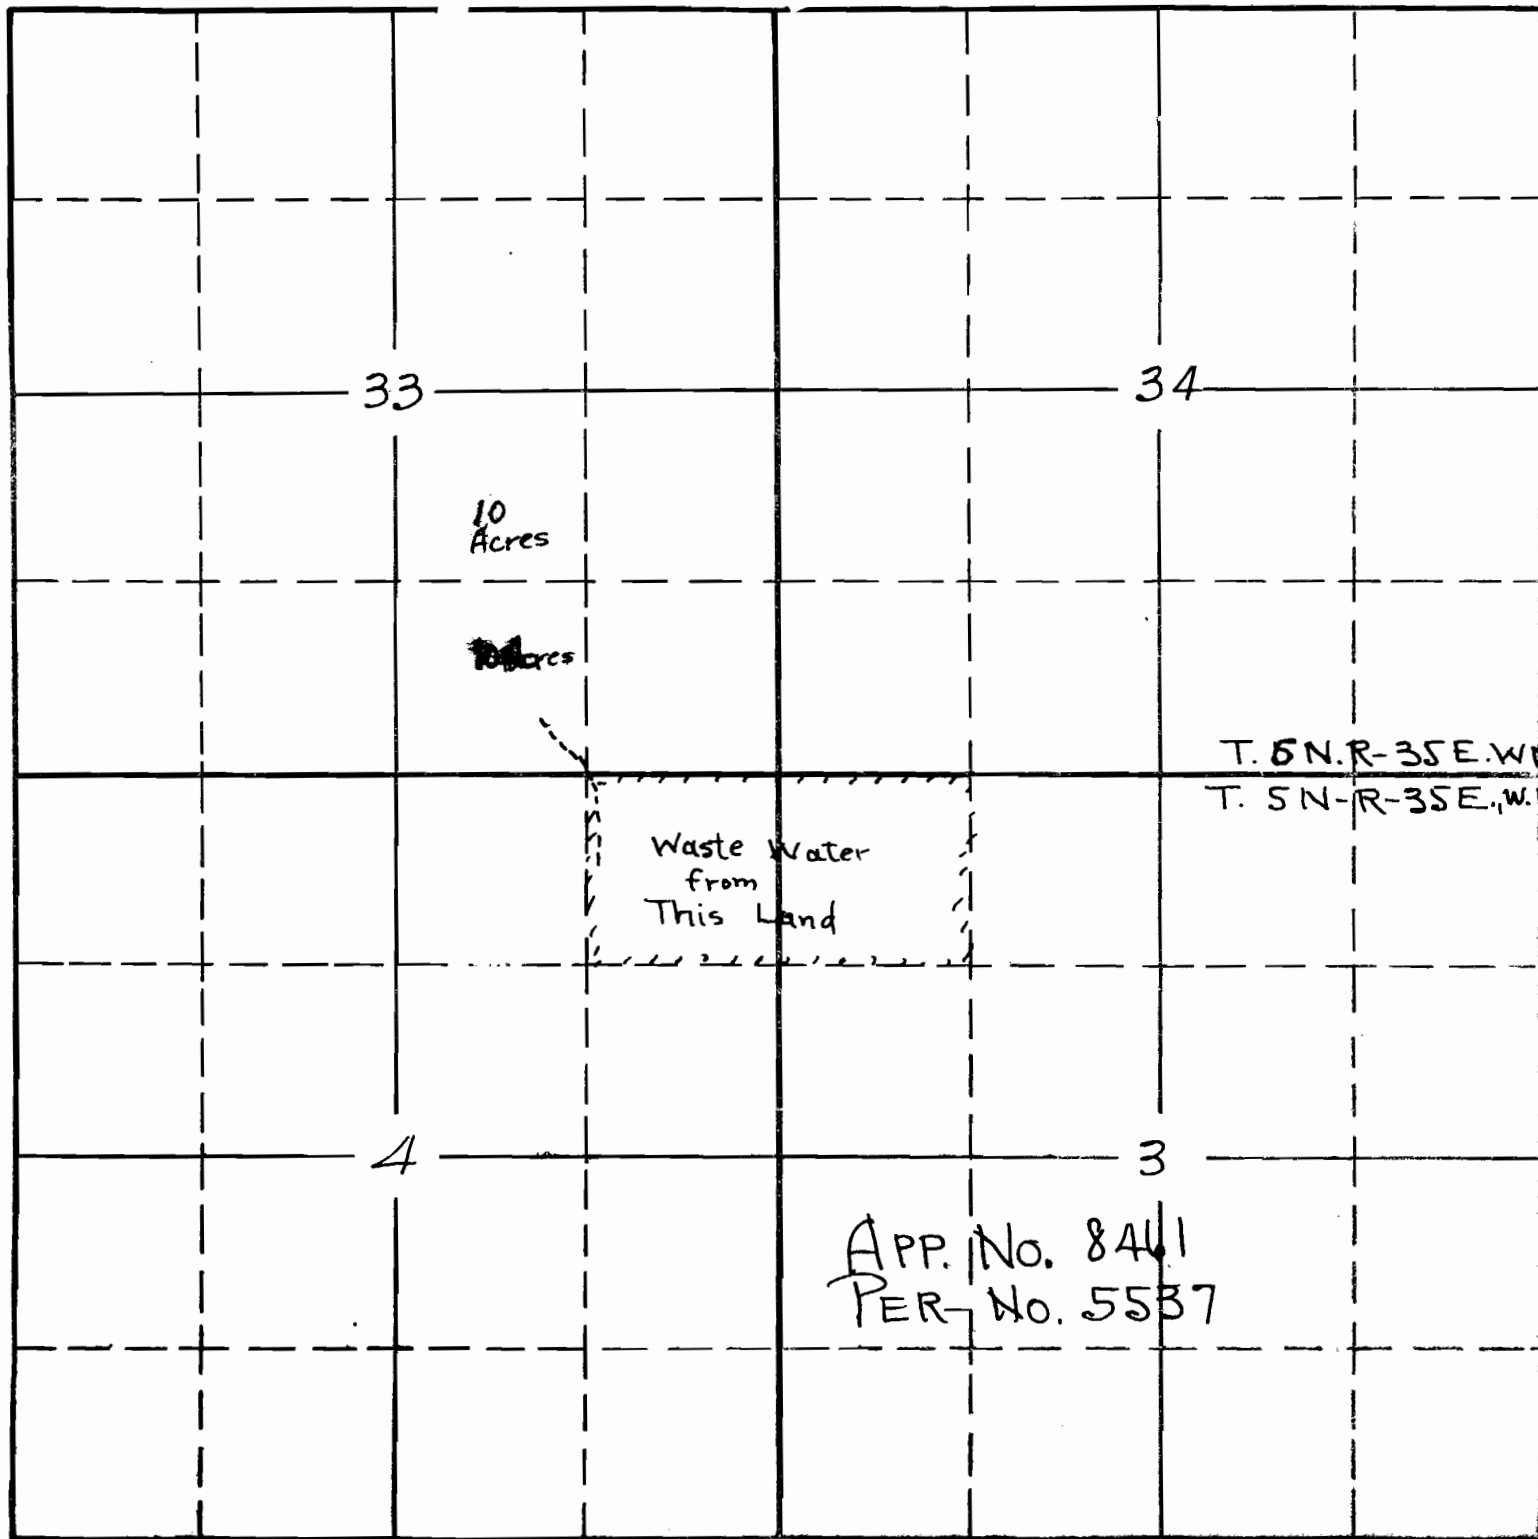

Sec. _____

5 N
and
Tp. 6 N
R. 35 E

Permit 25 2e W W


FATE
RECEIVED

JUL 19 1924

SALEM.

OREGON

25

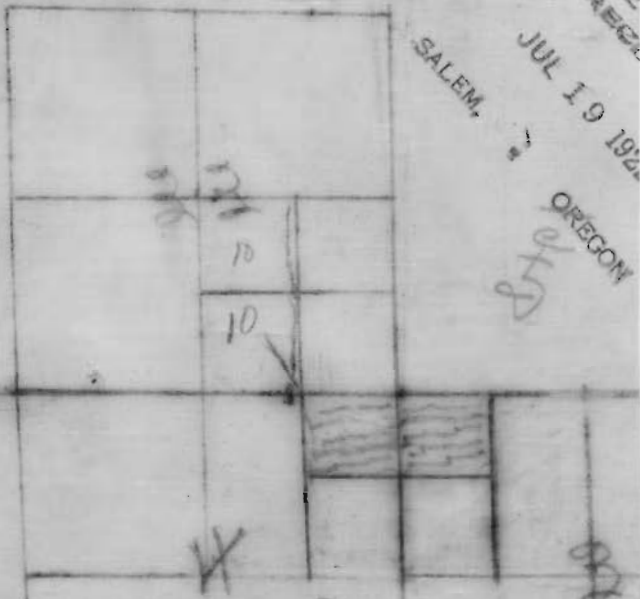

62

Imp. Pipe

5-7

Application No. 84611

Permit No. 5537