


Application No 8787
Permit No 5761

STATE ENGINEER
RECEIVED

JAN 25 1923

SALEM, OREGON

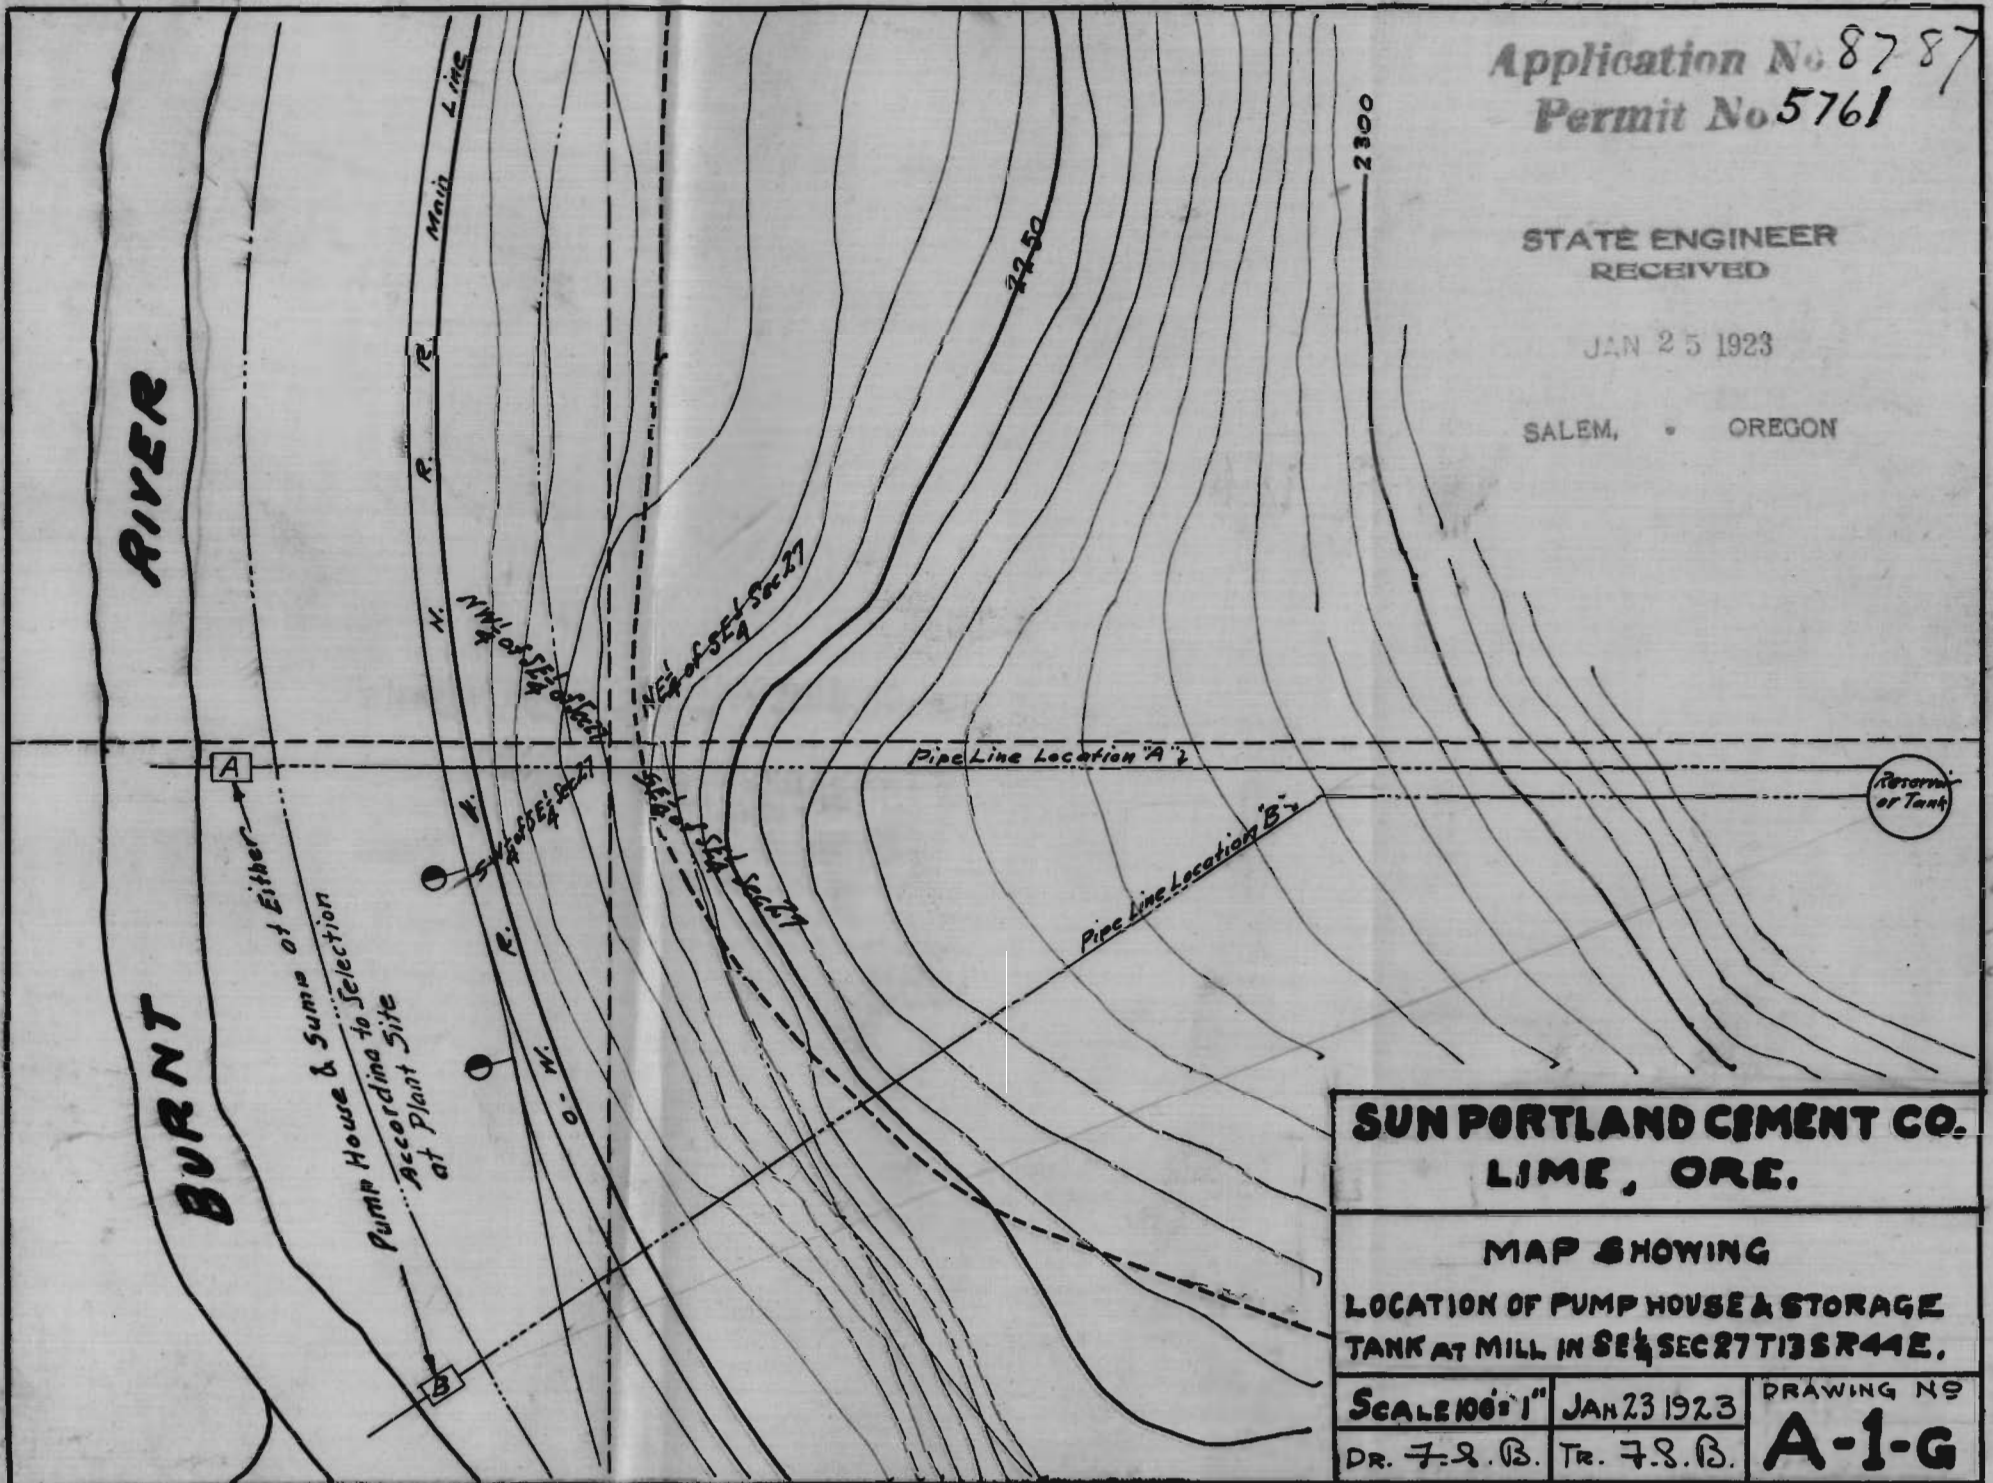

SUN PORTLAND CEMENT CO.
LIME, ORE.

MAP SHOWING
LOCATION OF PUMP HOUSE & STORAGE
TANK AT MILL IN SE 1/4 SEC 27 T13S R44E.

SCALE 100' = 1"	JAN 23 1923	DRAWING NO
DR. F. S. B.	TR. F. S. B.	A-1-G

Map No. 5701
Sheet No. 5701

6" Water Line ?
Length From Tank to Sump - 1081 Ft.

Tank

Original location of Section Line

Probable final location of Section Line

Ames & Malt
March 13, 1923

Sump

NW 1/4 SE 1/4

NE 1/4 SE 1/4

SE 1/4 SE 1/4

SW 1/4 SE 1/4

SUN PORTLAND CEMENT CO.
LIME, ORE.

MAP SHOWING
LOCATION OF PUMPHOUSE & STORAGE
AT MILL IN SE 1/4 SEC. 27 T13S R44 EWM

Scale: 100=1" Mar. 13, 1923
DR. A.R.M. TR. A.R.M.

DRAWING NO.
A-3-G

— SUN PORTLAND CEMENT CO. —
 — MAP OF MILLSITE AT —
 — LIME, ORE., —
 — (BAKER COUNTY) —
 — HUNTINGTON, ORE., JAN 8 1923. —
 — SCALE 1 in. = 100 FT. —



STATE ENGINEER
 RECEIVED
 JAN 10 1923
 SALEM, OREGON

Query Floor
 Elev. 2515

Application No. 8787
 Permit No. 5761