


Township No 14 South.

Range No 8 West


Exp 1

2253

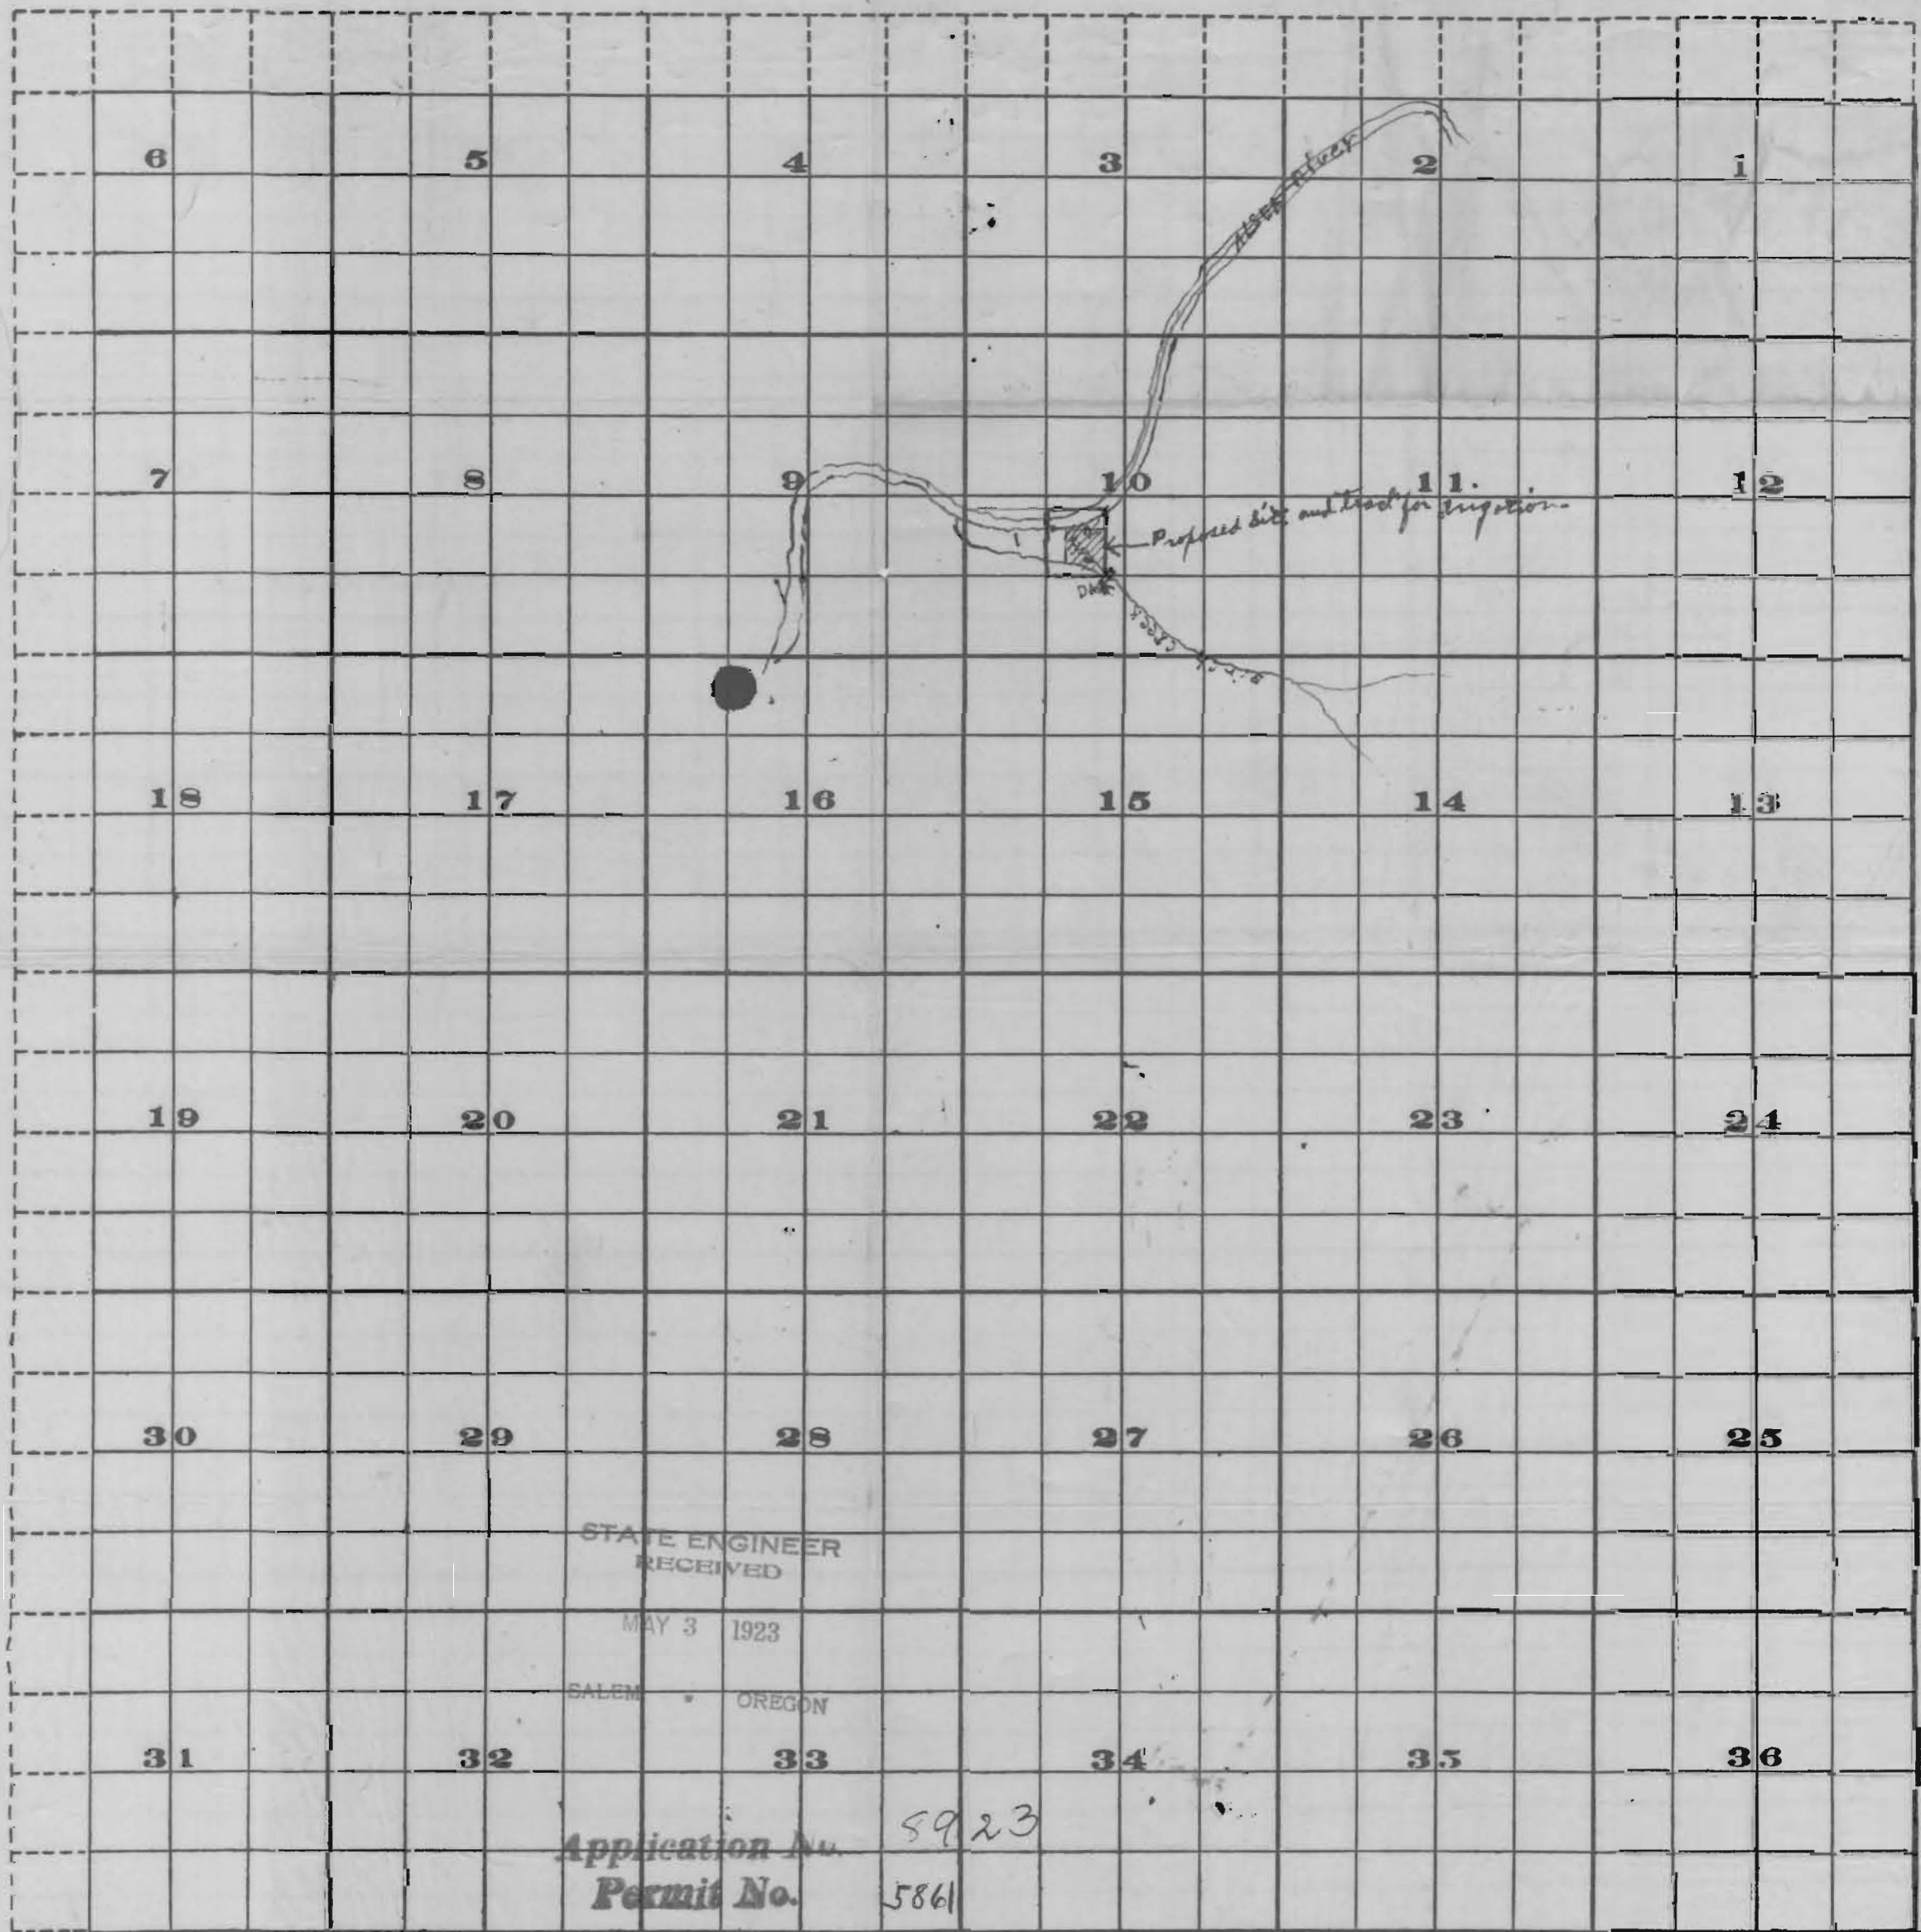

STATE ENGINEER
RECEIVED
MAY 3 1923
SALEM OREGON

Application No. *5923*
Permit No. *5861*

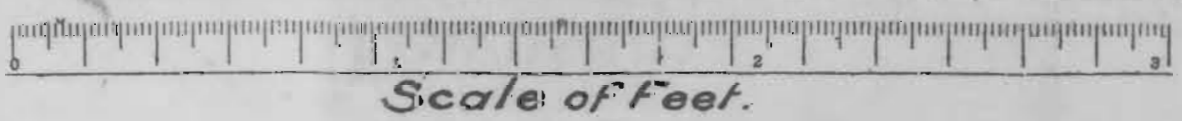

FROM OFFICE OF THE STATE ENGINEER, SALEM, OREGON

2253