


NORTH MYRTLE CREEK IRRIGATION DITCH  
 IN SEC 27 T29 S R 5 W.  
 Scale 40 Chains to 1 inch.

5872

8920  
STATE ENGINEER  
RECEIVED


# Township 29 S., Range 5 W.

STATE ENGINEER  
RECEIVED  
MAY 9 1923  
SALEM, OREGON

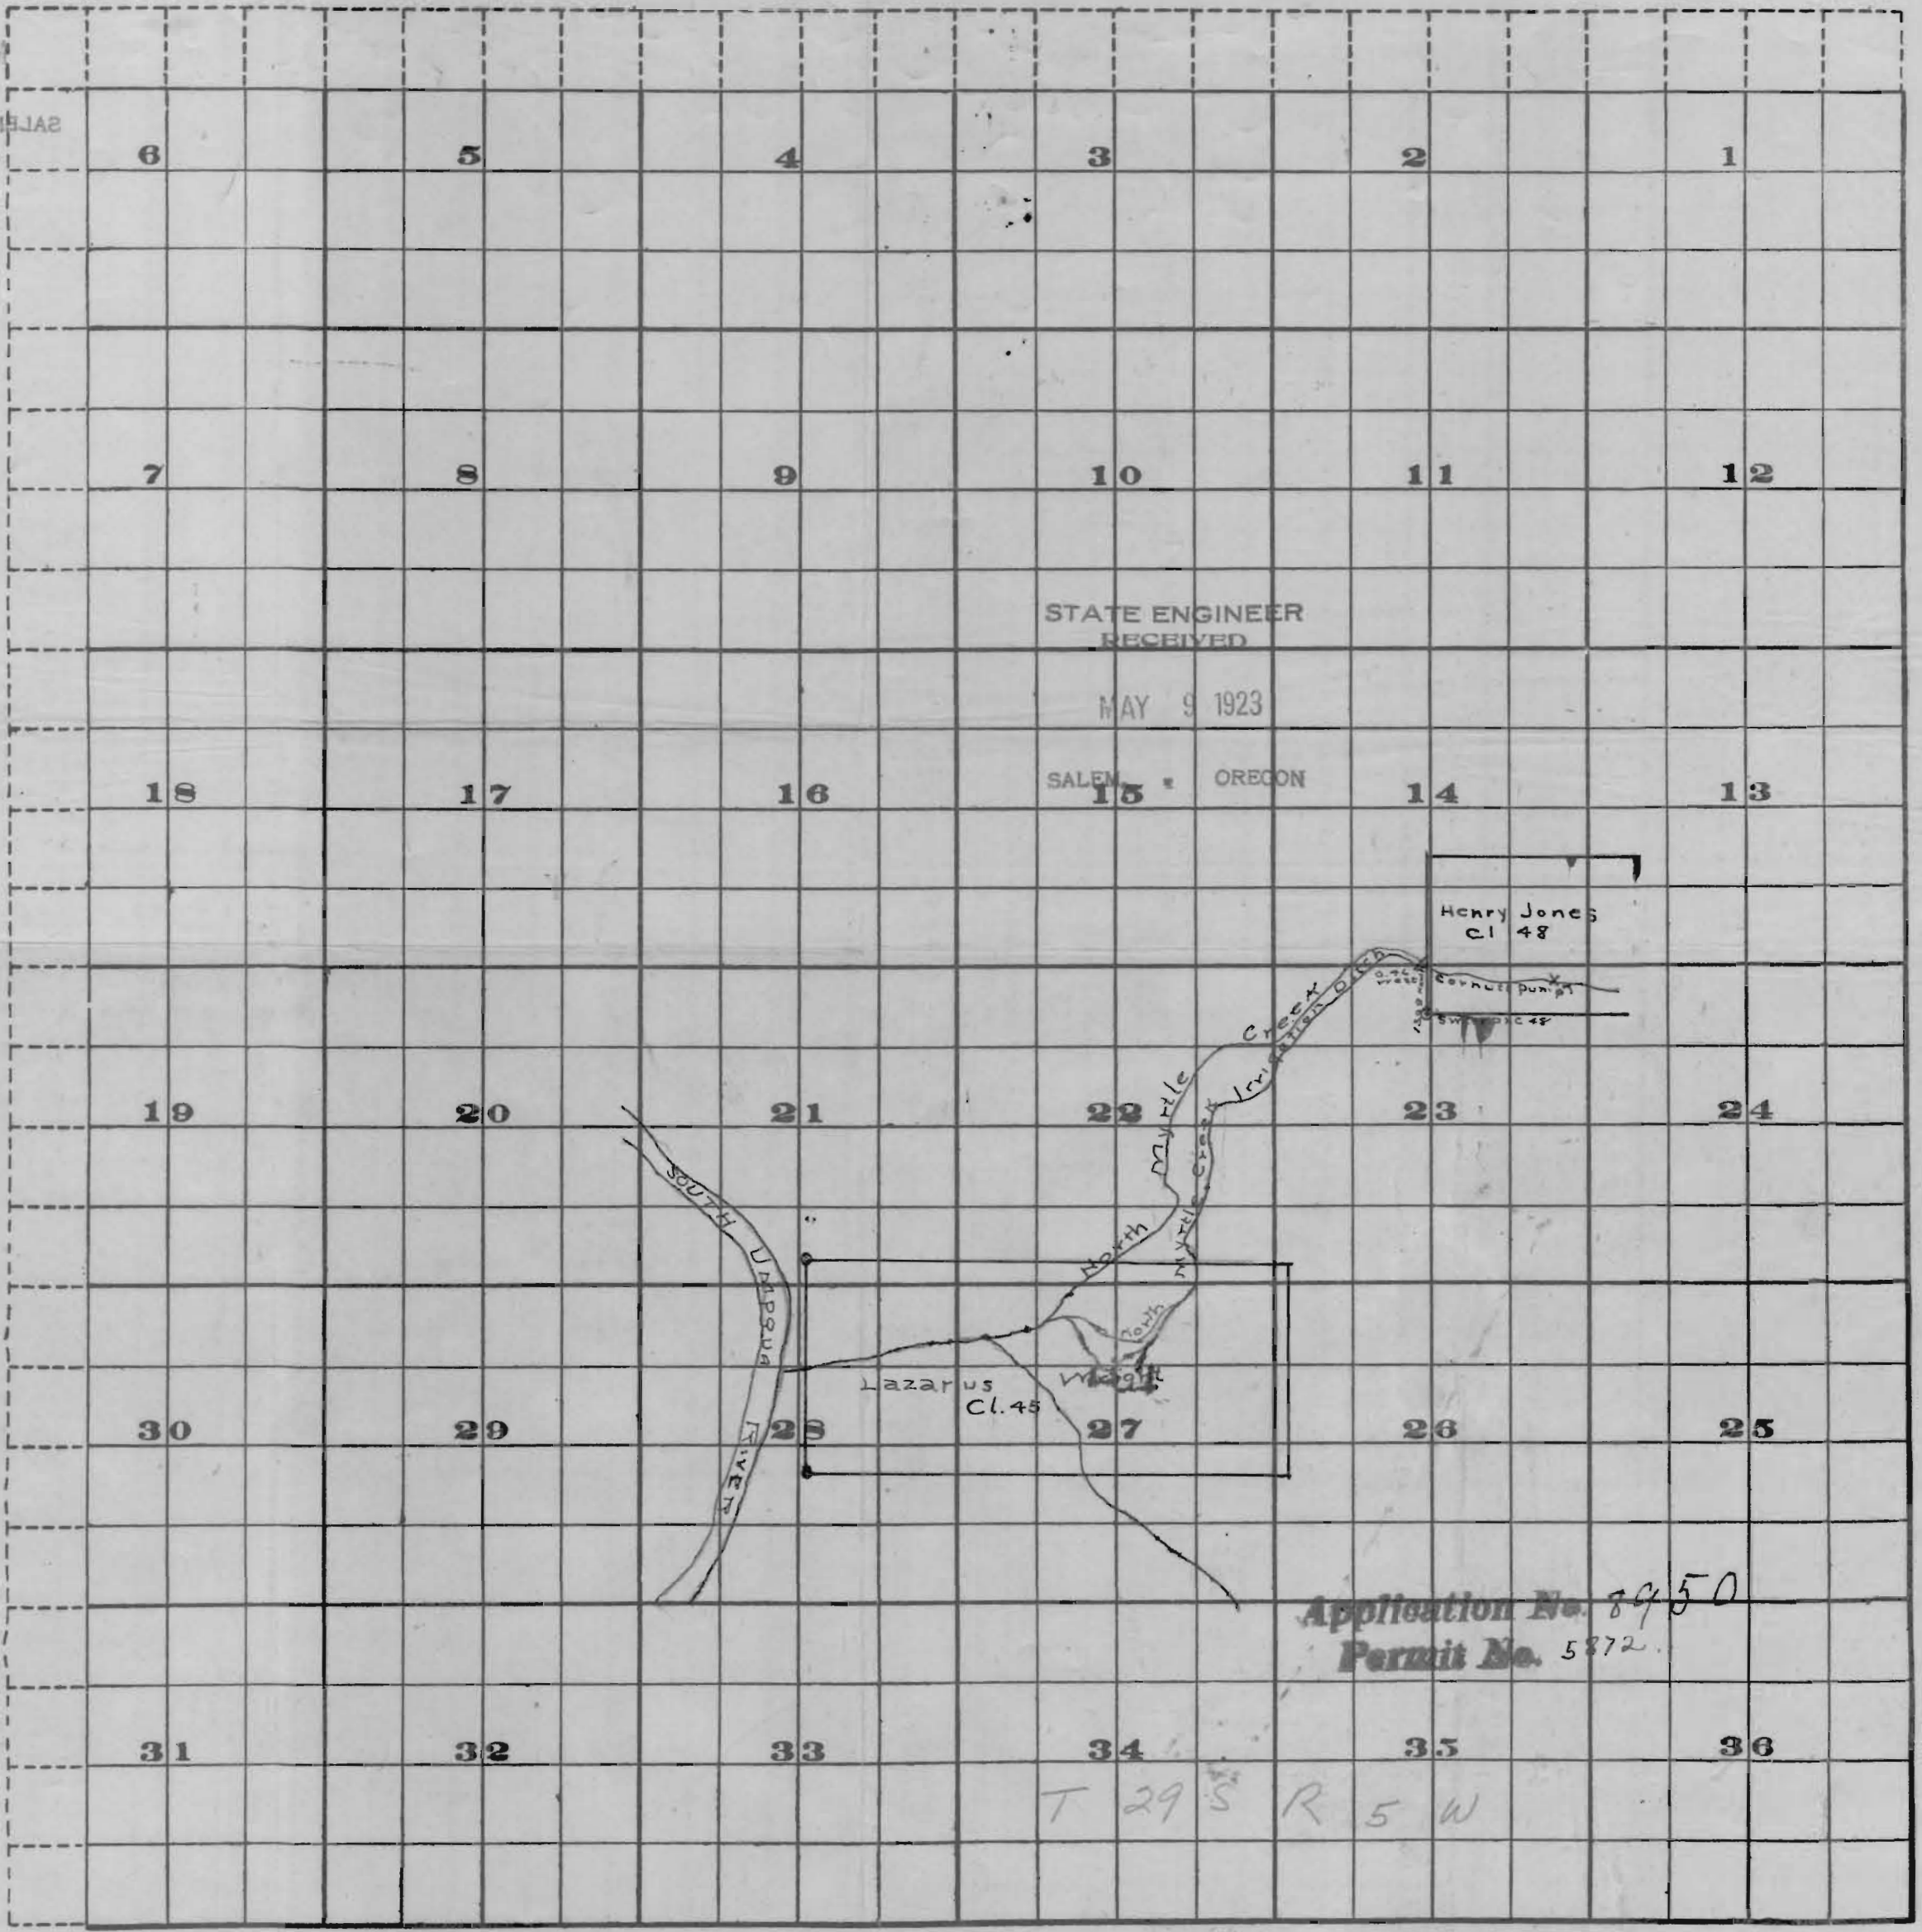

Application No. 8950  
Permit No. 5872

T 29 S R 5 W

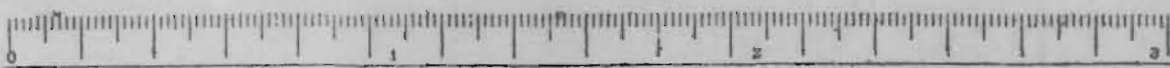

Scale of Feet.

8920

8920