


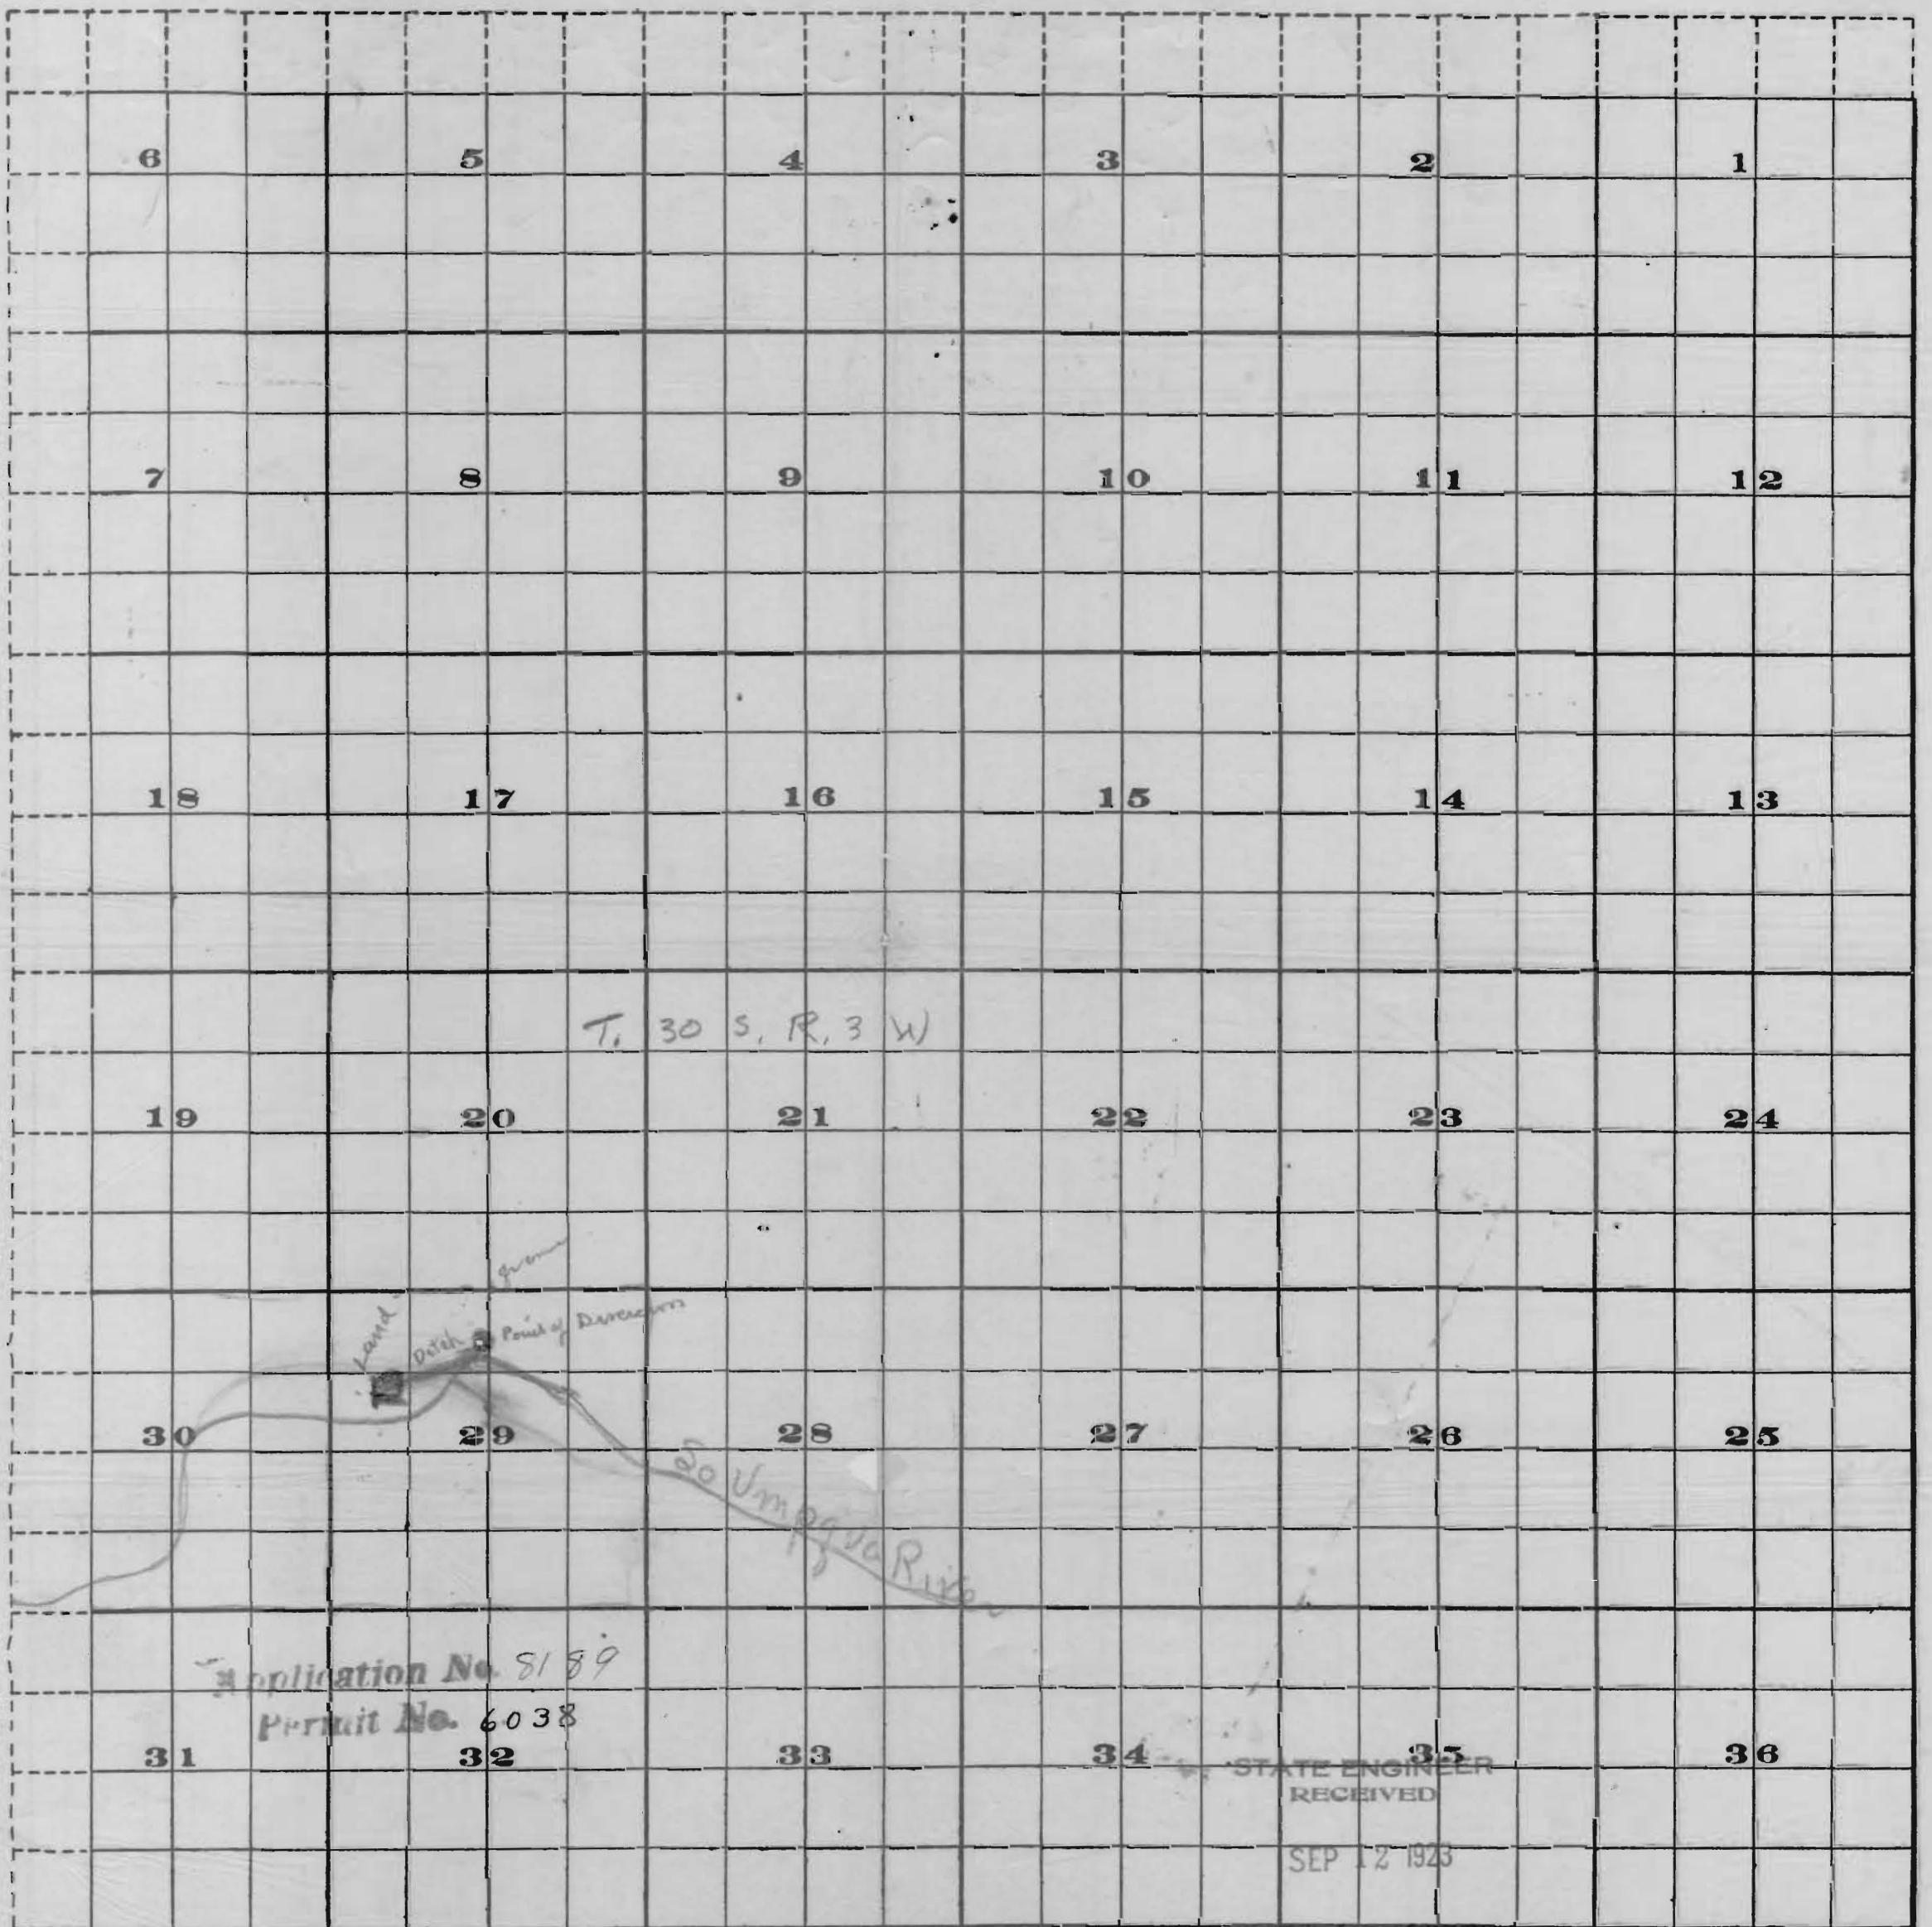

Township 30S,

Range 3W.

9818

9818




Land to be irrigated
 Ditch
 Pump

Application No. 5189
 Permit No. 6038

STATE ENGINEER RECEIVED

SEP 12 1923

SALEM, OREGON FROM OFFICE OF THE STATE ENGINEER, SALEM, OREGON

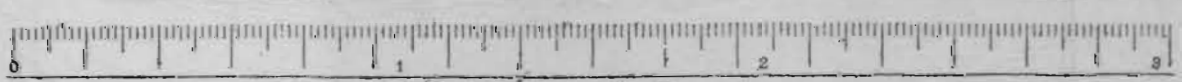

Scale of Feet.