


Township 10 S.

Range 37 E

App. 9273  
Per 6085

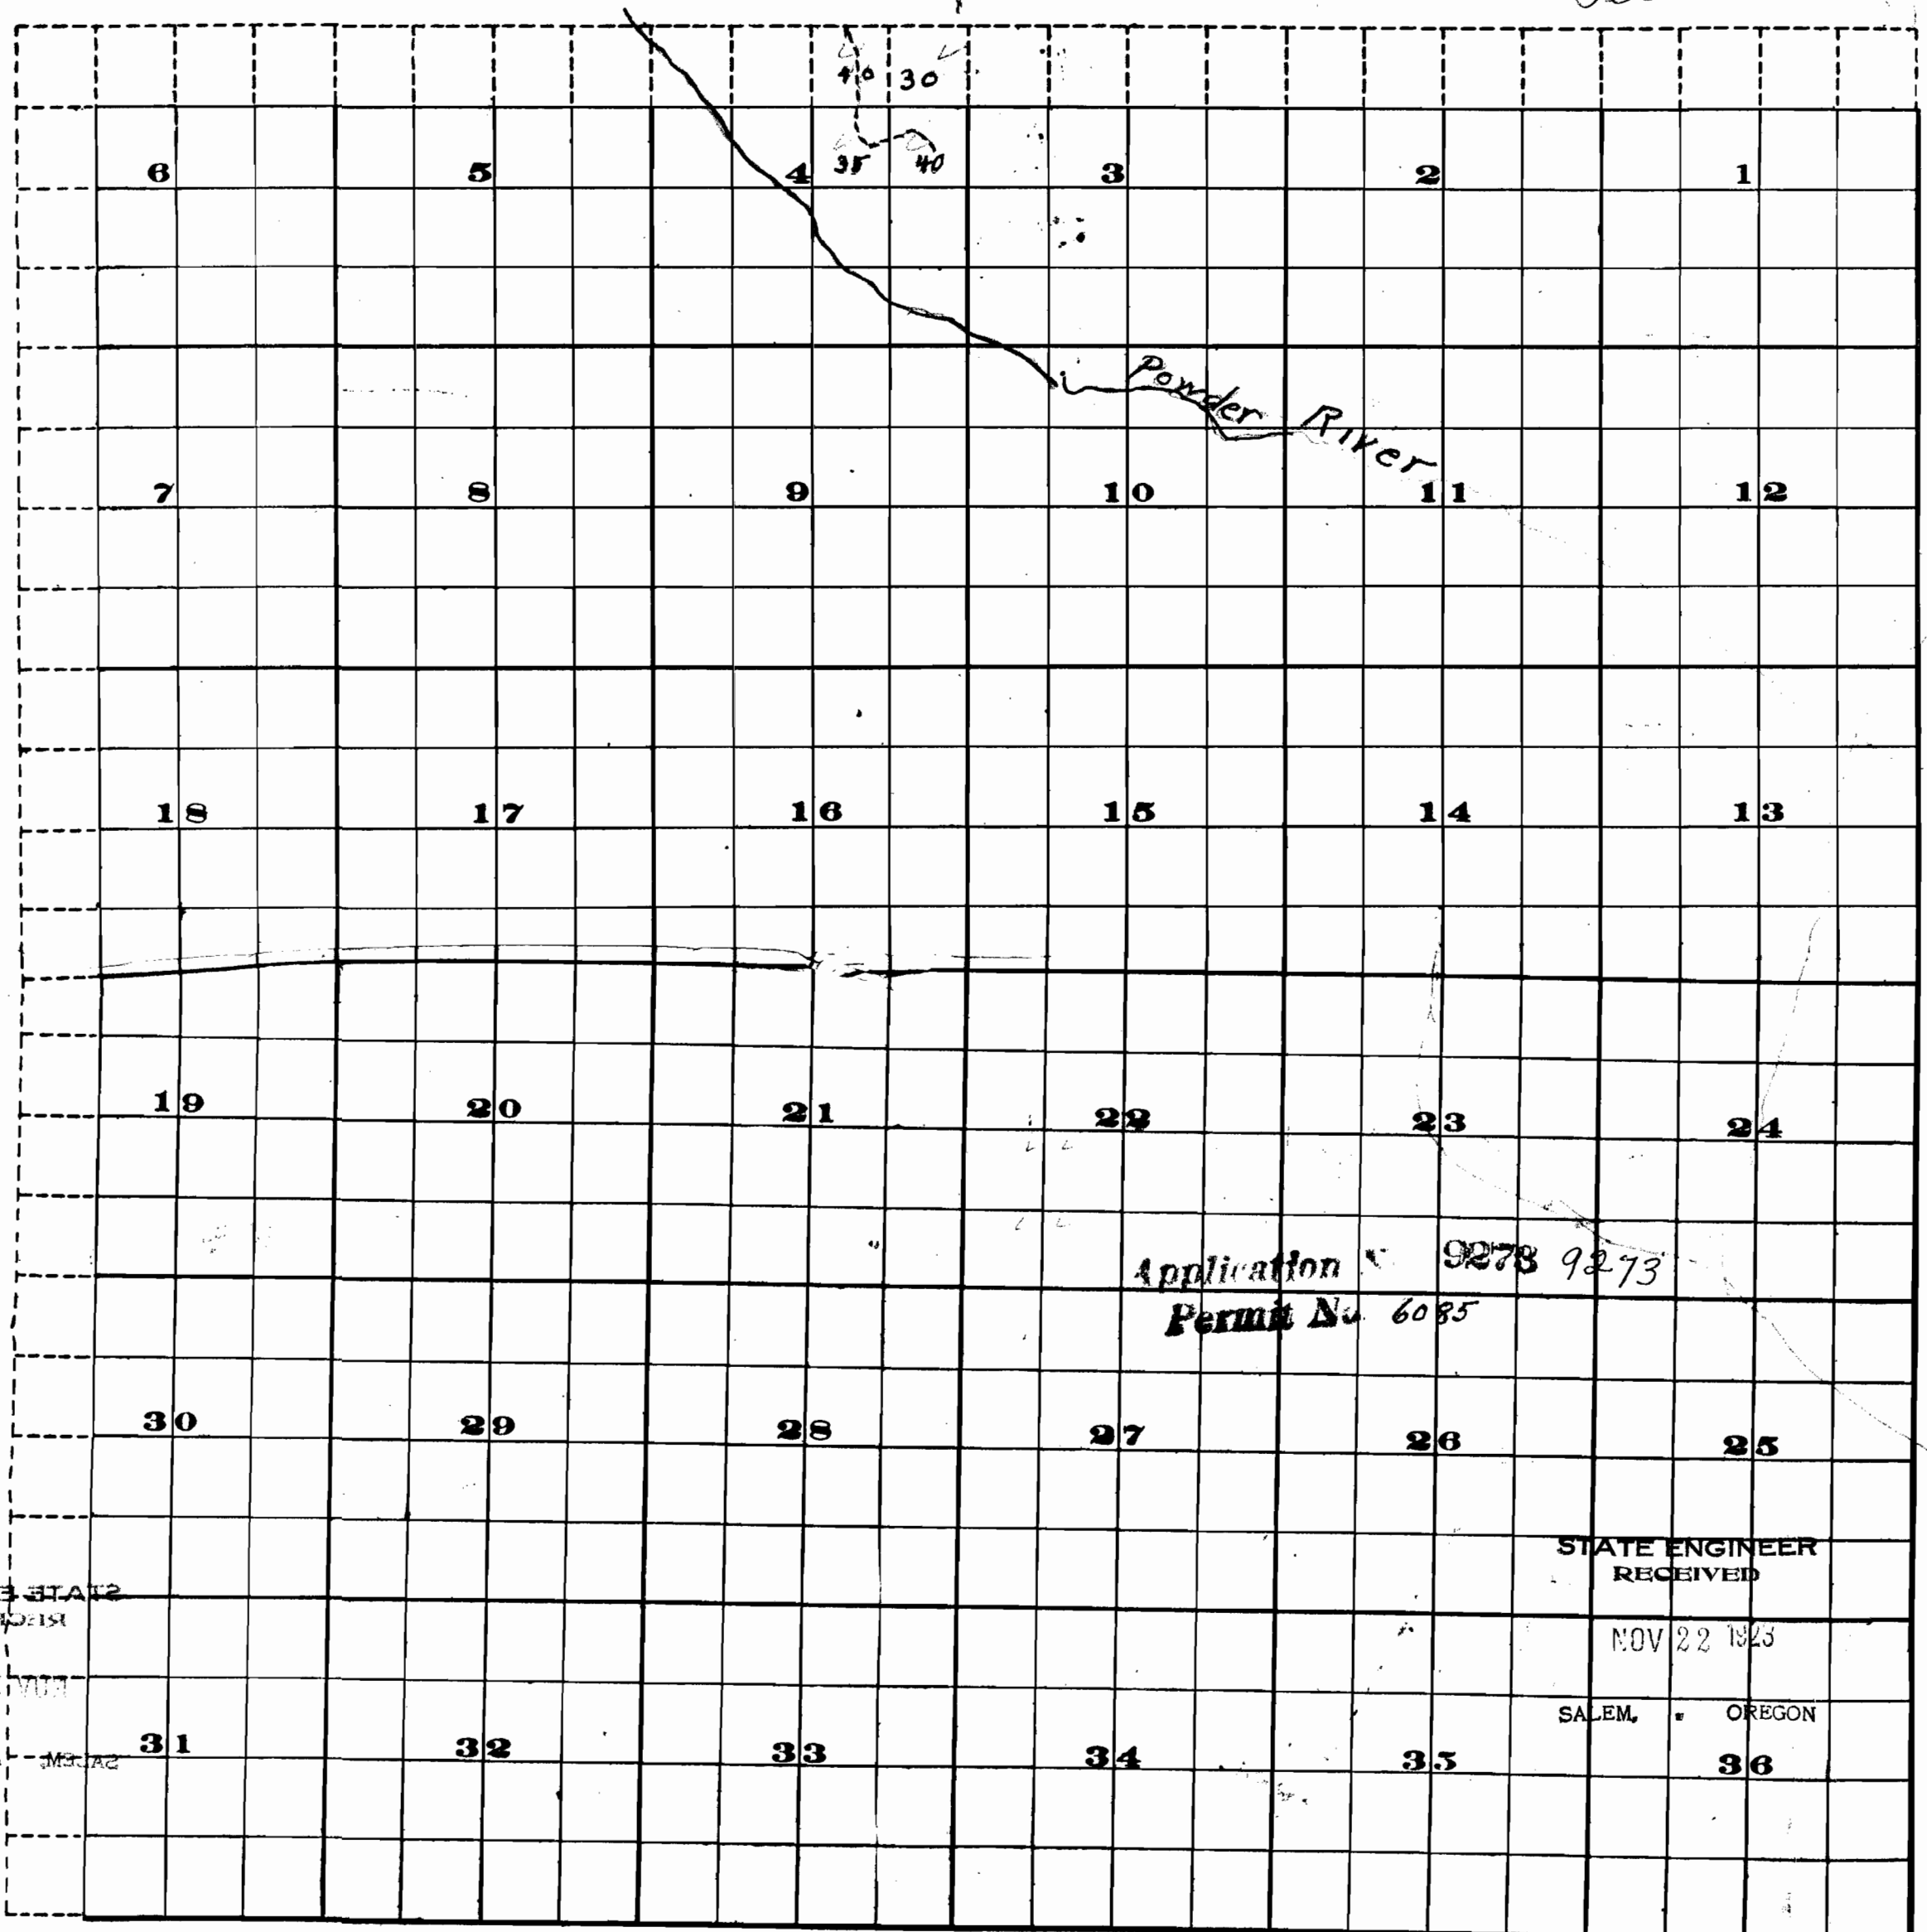

Application 9278 9273  
Permit No. 6085

STATE ENGINEER  
RECEIVED

NOV 22 1923

SALEM, OREGON

31

32

33

34

35

36




Scale of Feet.

FROM OFFICE OF THE STATE ENGINEER, SALEM, OREGON

Township 9S

Range 37E

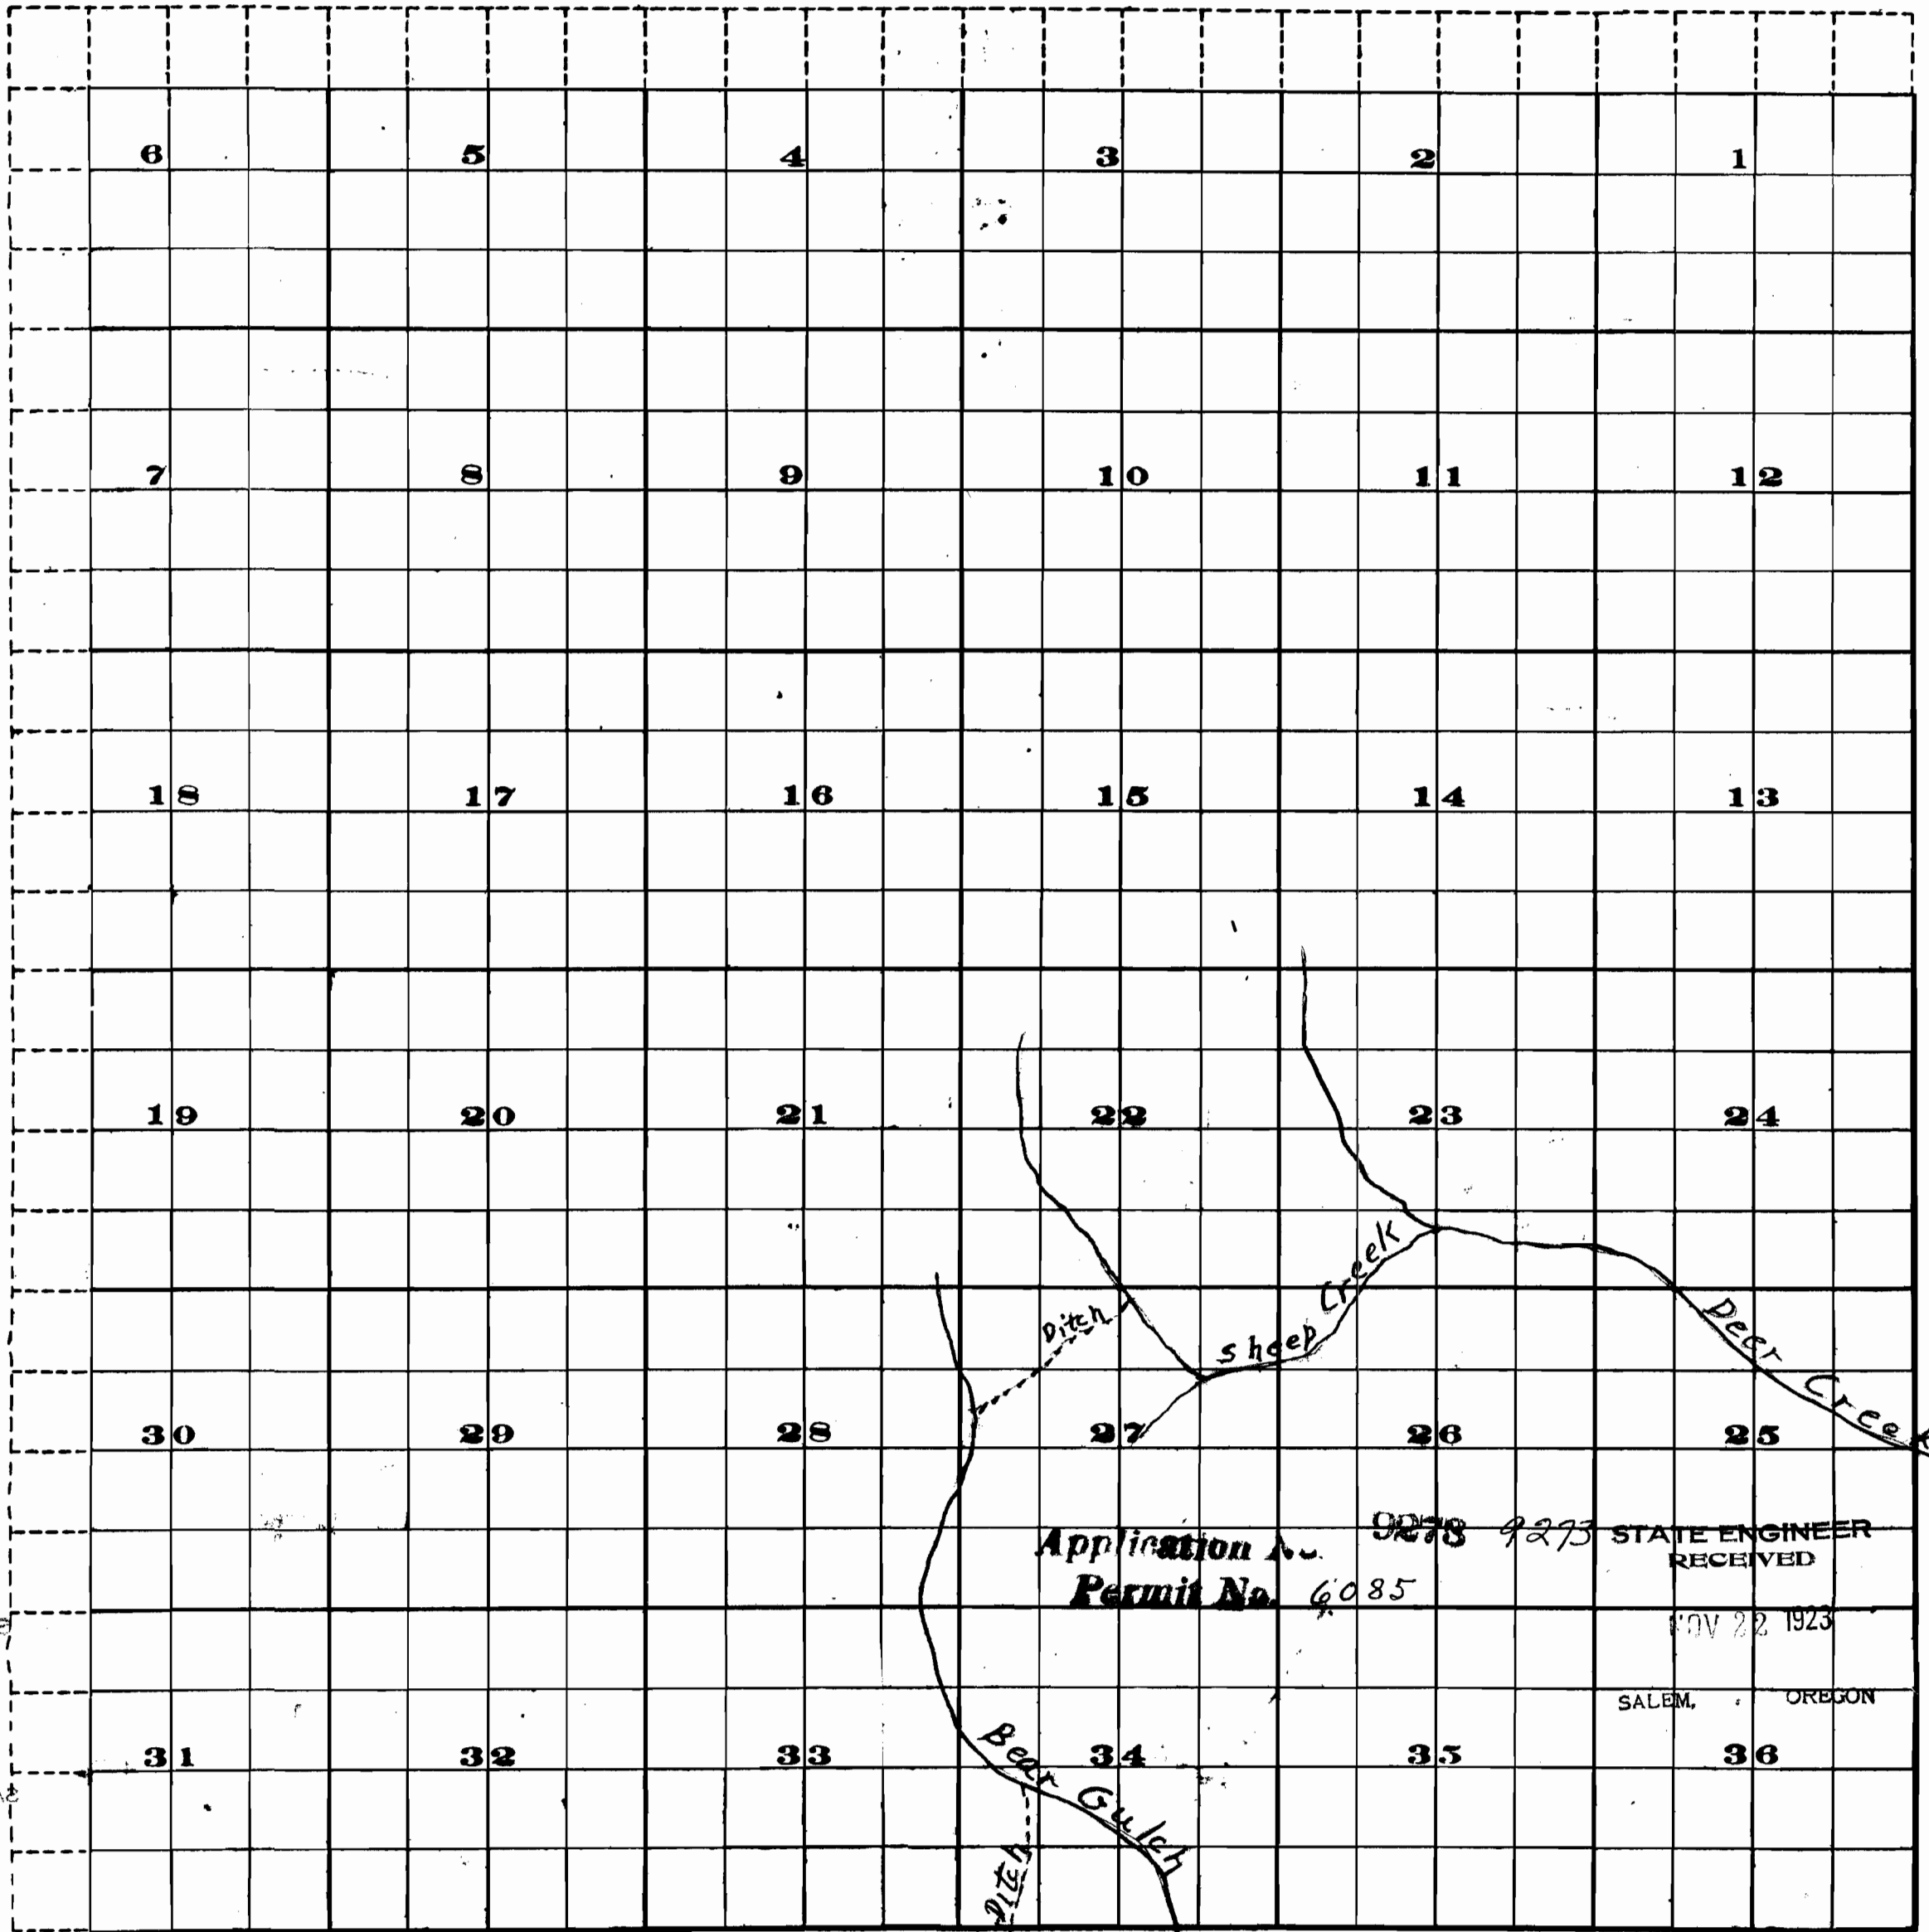

Application No. 9278 9273 STATE ENGINEER  
Permit No. 6085 RECEIVED

NOV 22 1923

SALEM, OREGON

STATE ENGINEER RECEIVED

NOV 22 1923

SALEM, OREGON



Scale of Feet.

FROM OFFICE OF THE STATE ENGINEER, SALEM, OREGON

T. 9S, R. 37E,