


Township 25,


Range 1 E W.M.

STATE ENGINEER
(RECEIVED)
1923
1002870

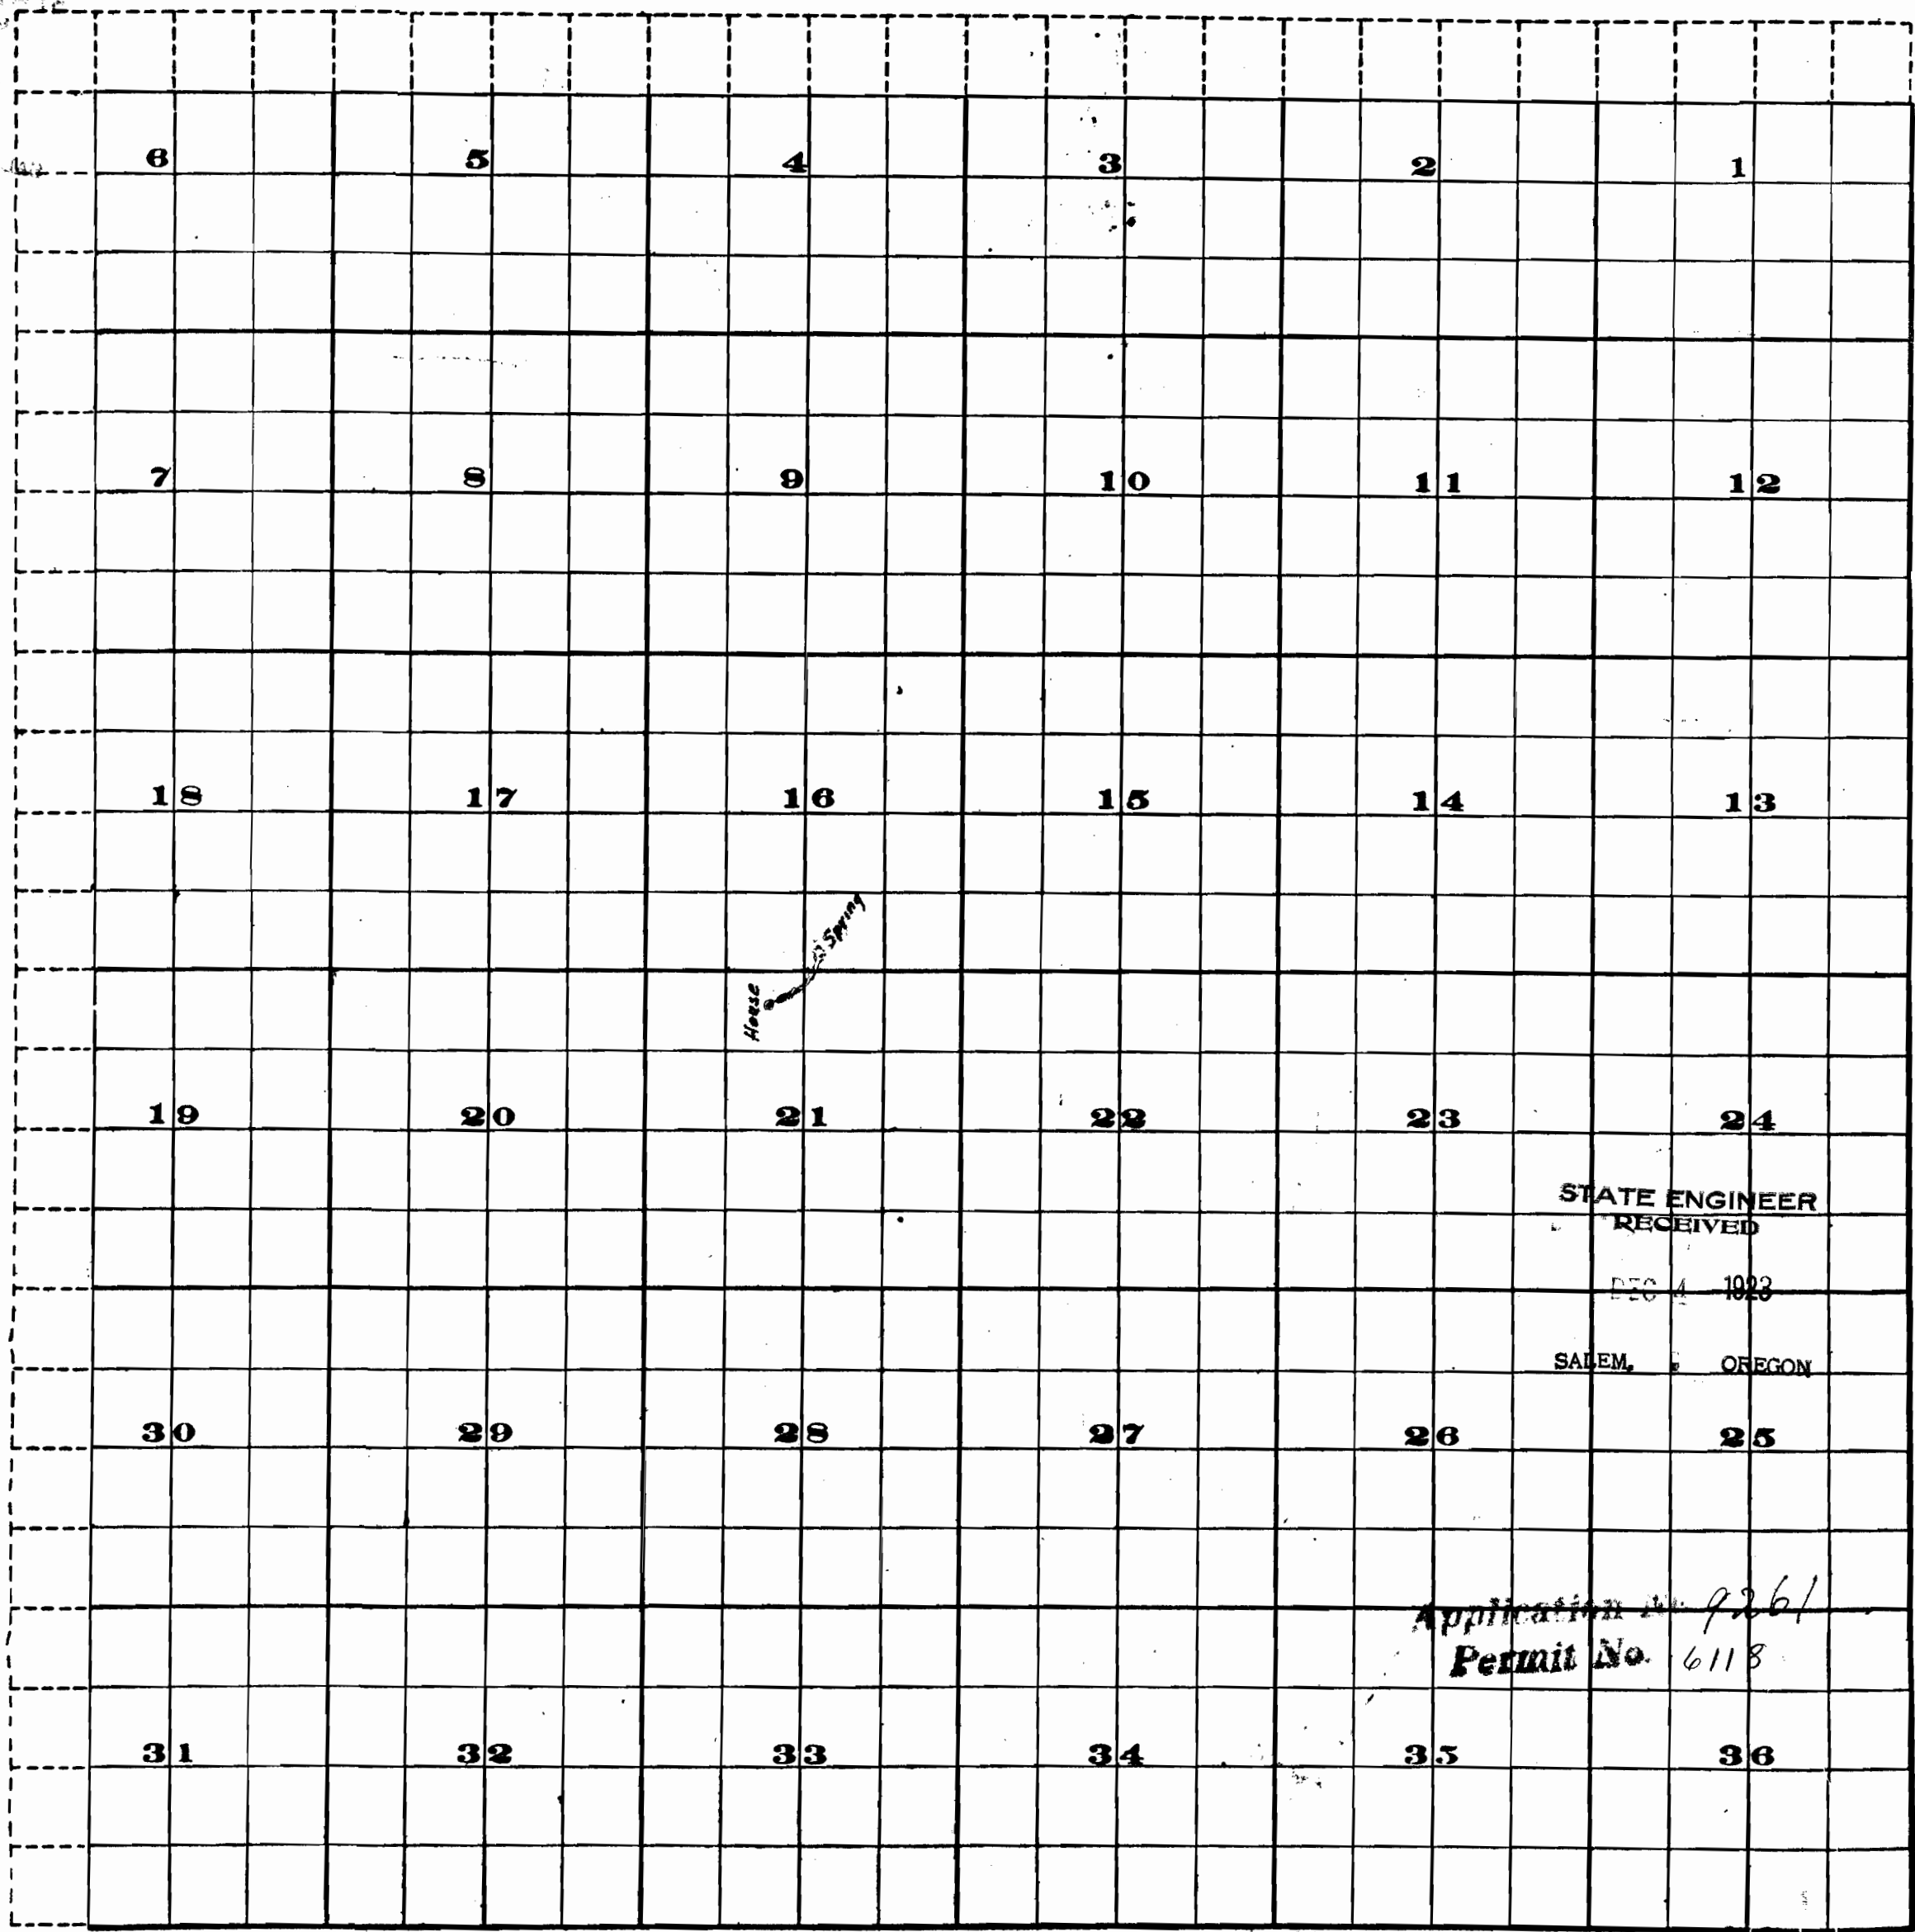

STATE ENGINEER
RECEIVED
DEC 4 1923
SALEM, OREGON

Application No. 9261
Permit No. 6118

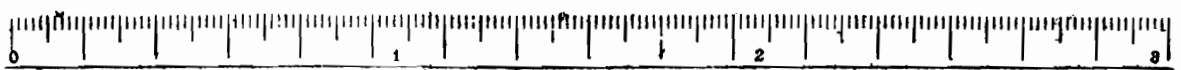

Scale of Feet.