

STATE OF OREGON


OFFICE OF THE

WATER MASTER

WATER DISTRICT No. 2

LOY M. TURNER
WATER MASTER

SE 1/4 NW 1/4 of Sec 20 - T. 9 S. R. 40 E.
BAKER, OREGON

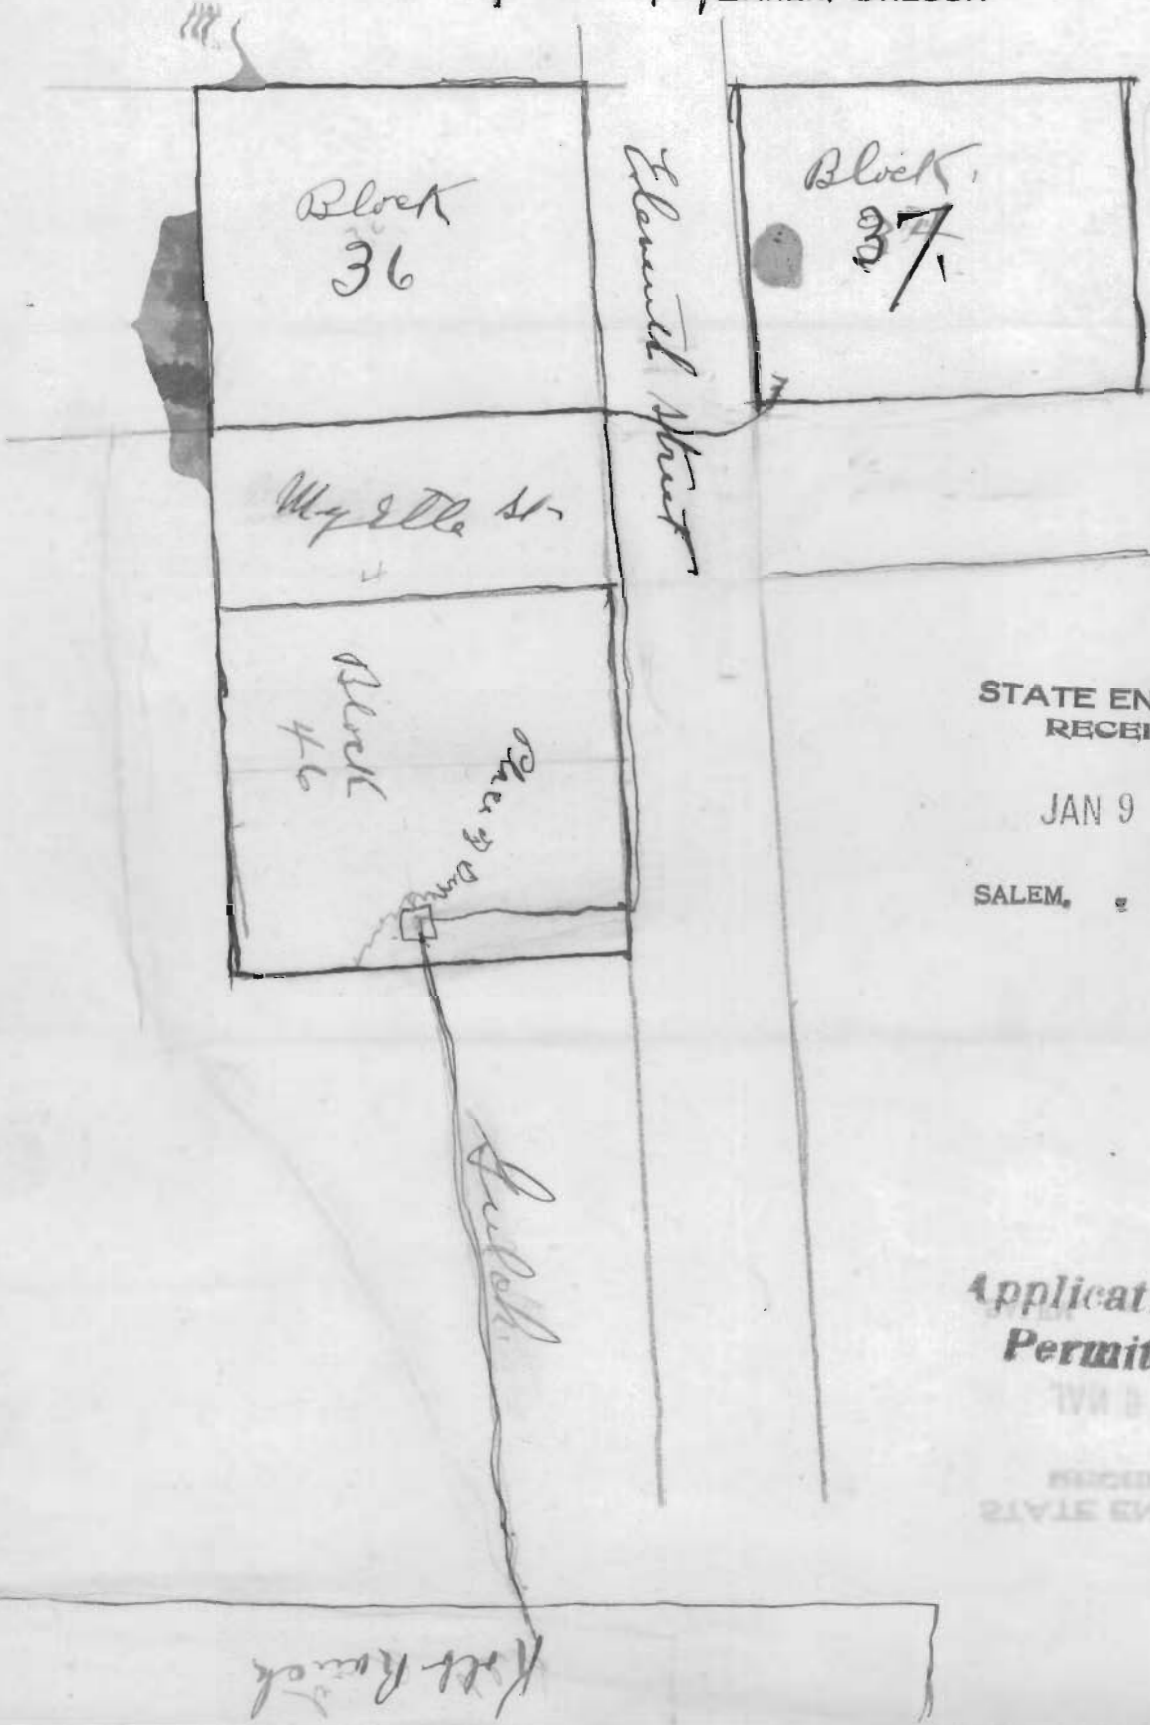

STATE ENGINEER
RECEIVED

JAN 9 1924

SALEM, OREGON

Application No. 9334


Permit No. 6177

RECEIVED
STATE ENGINEER

HEEP

Township 9,

Range 40 E. 40 M.

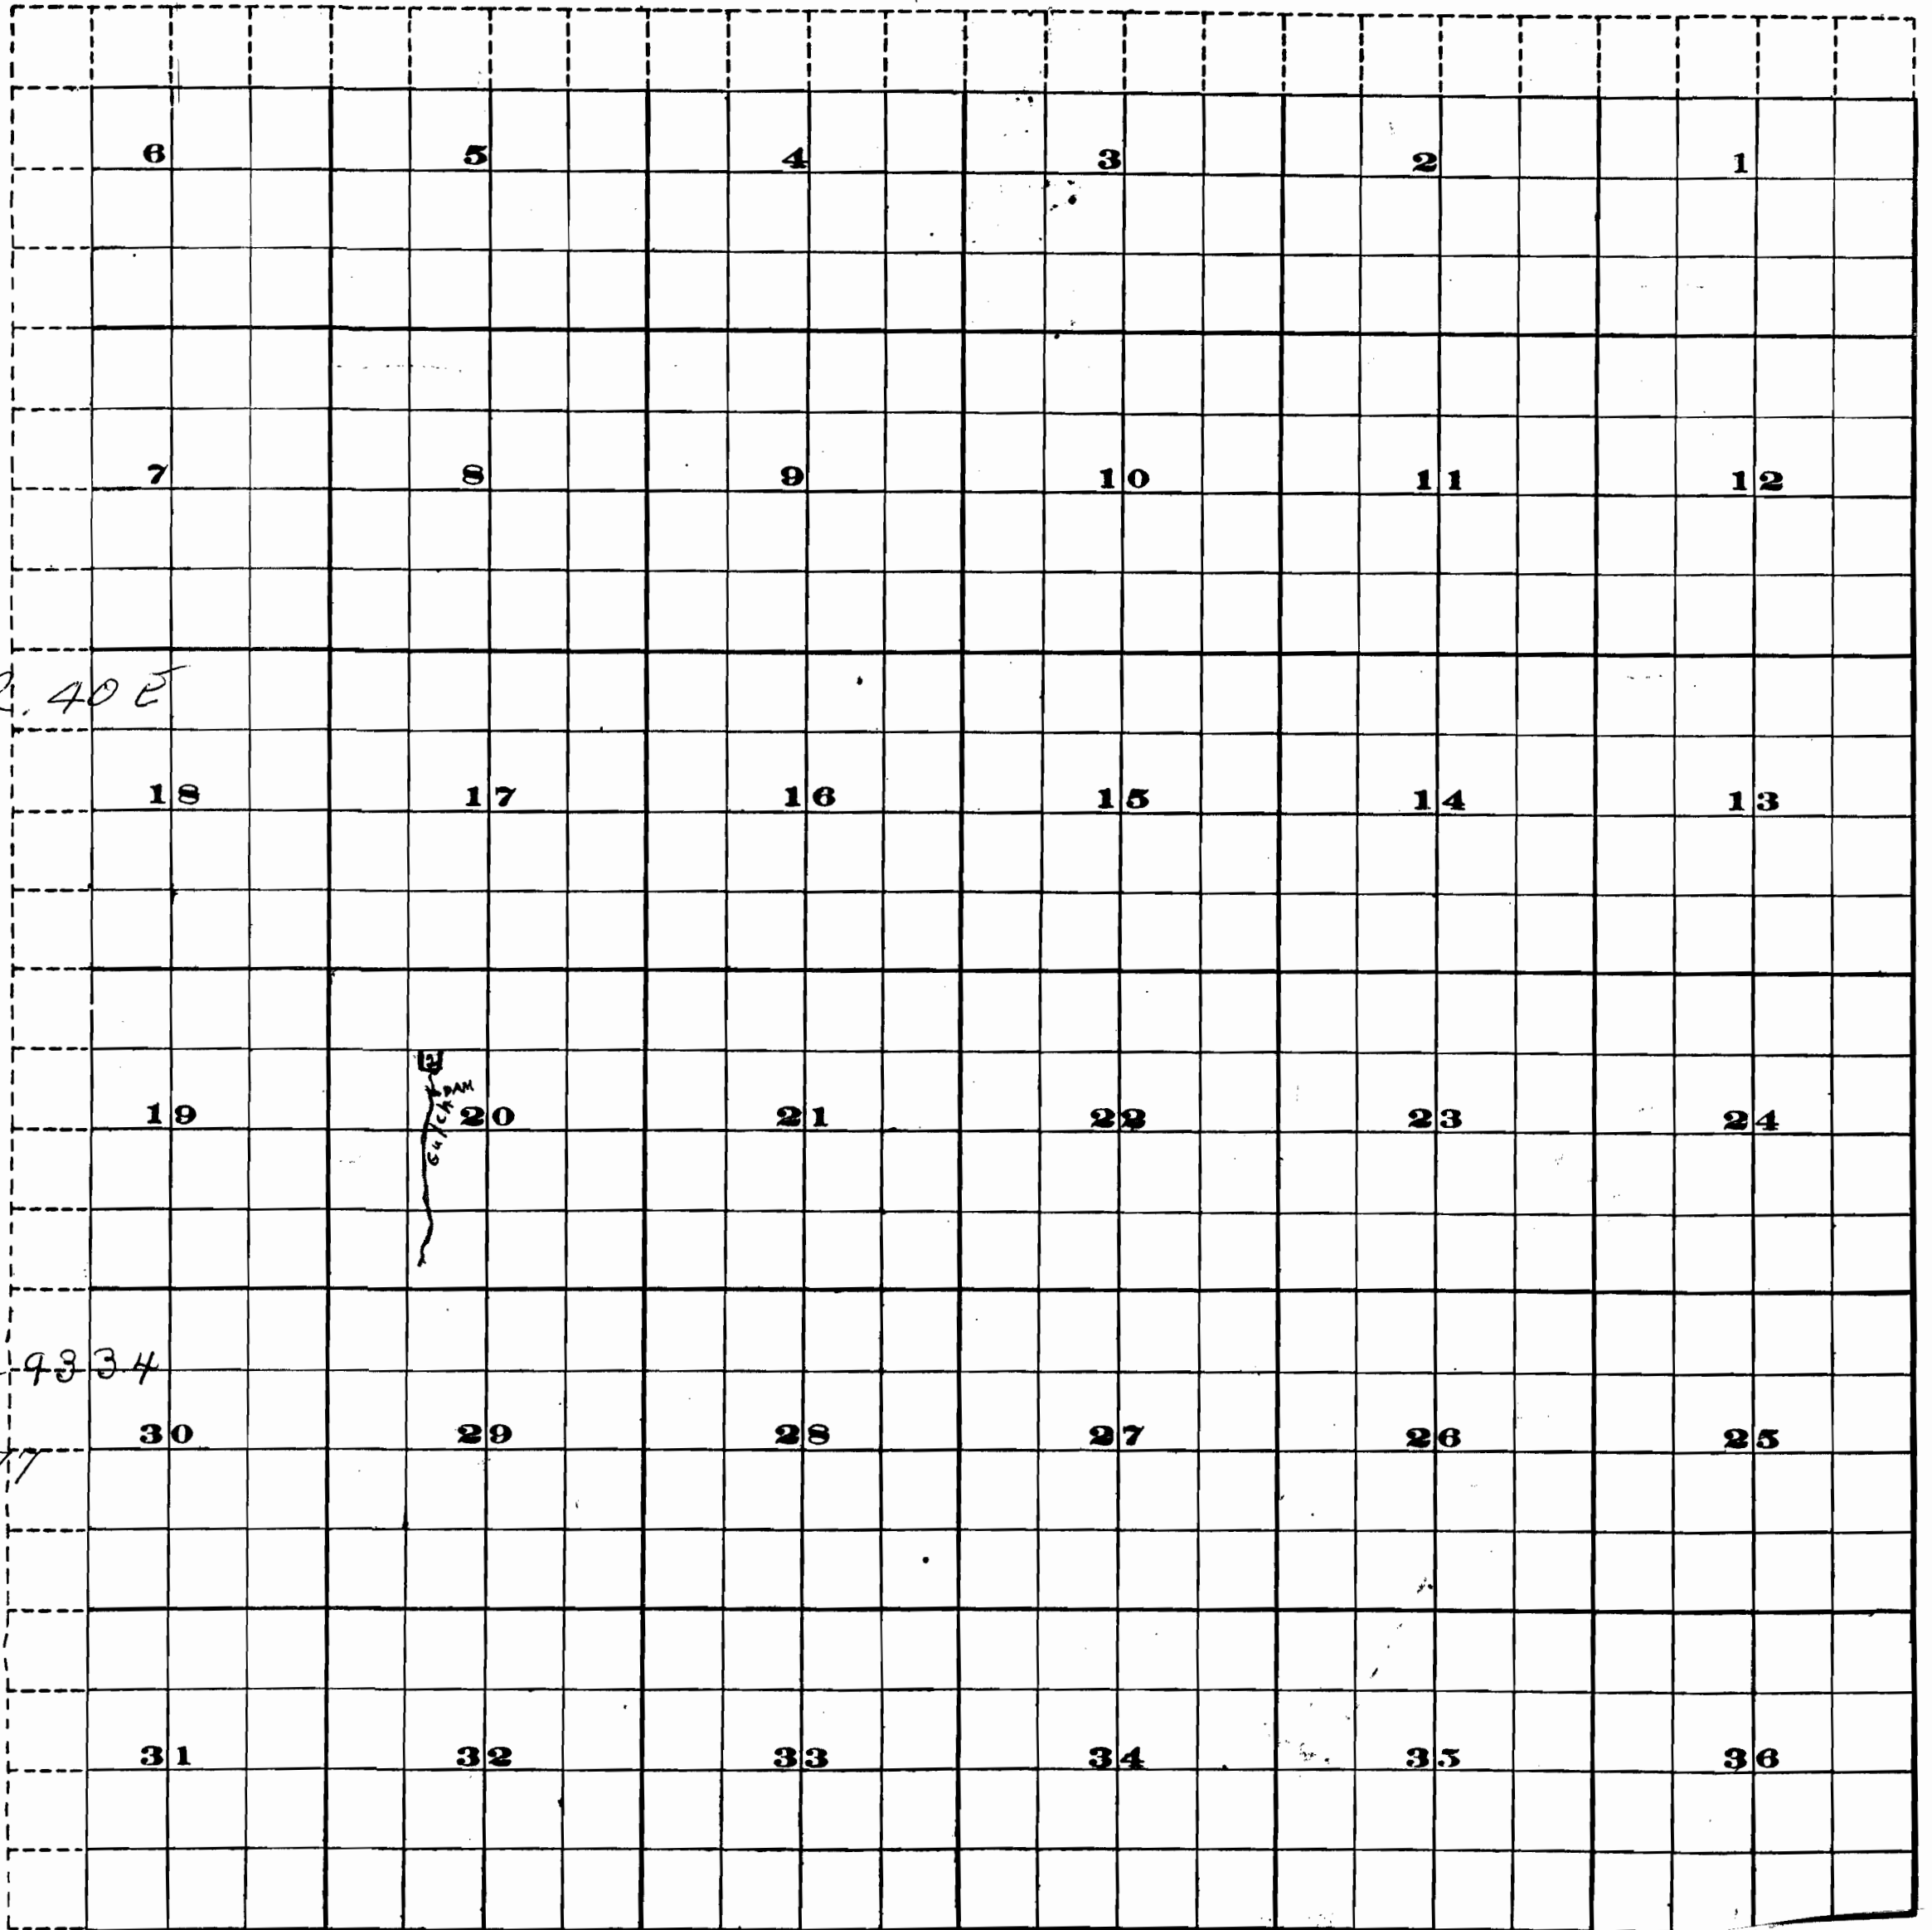

T 9 S., R. 40 E

Application - 9334

Permit - 6177



Scale of Feet.

9334