


Township 13 S-

Range 11 W.

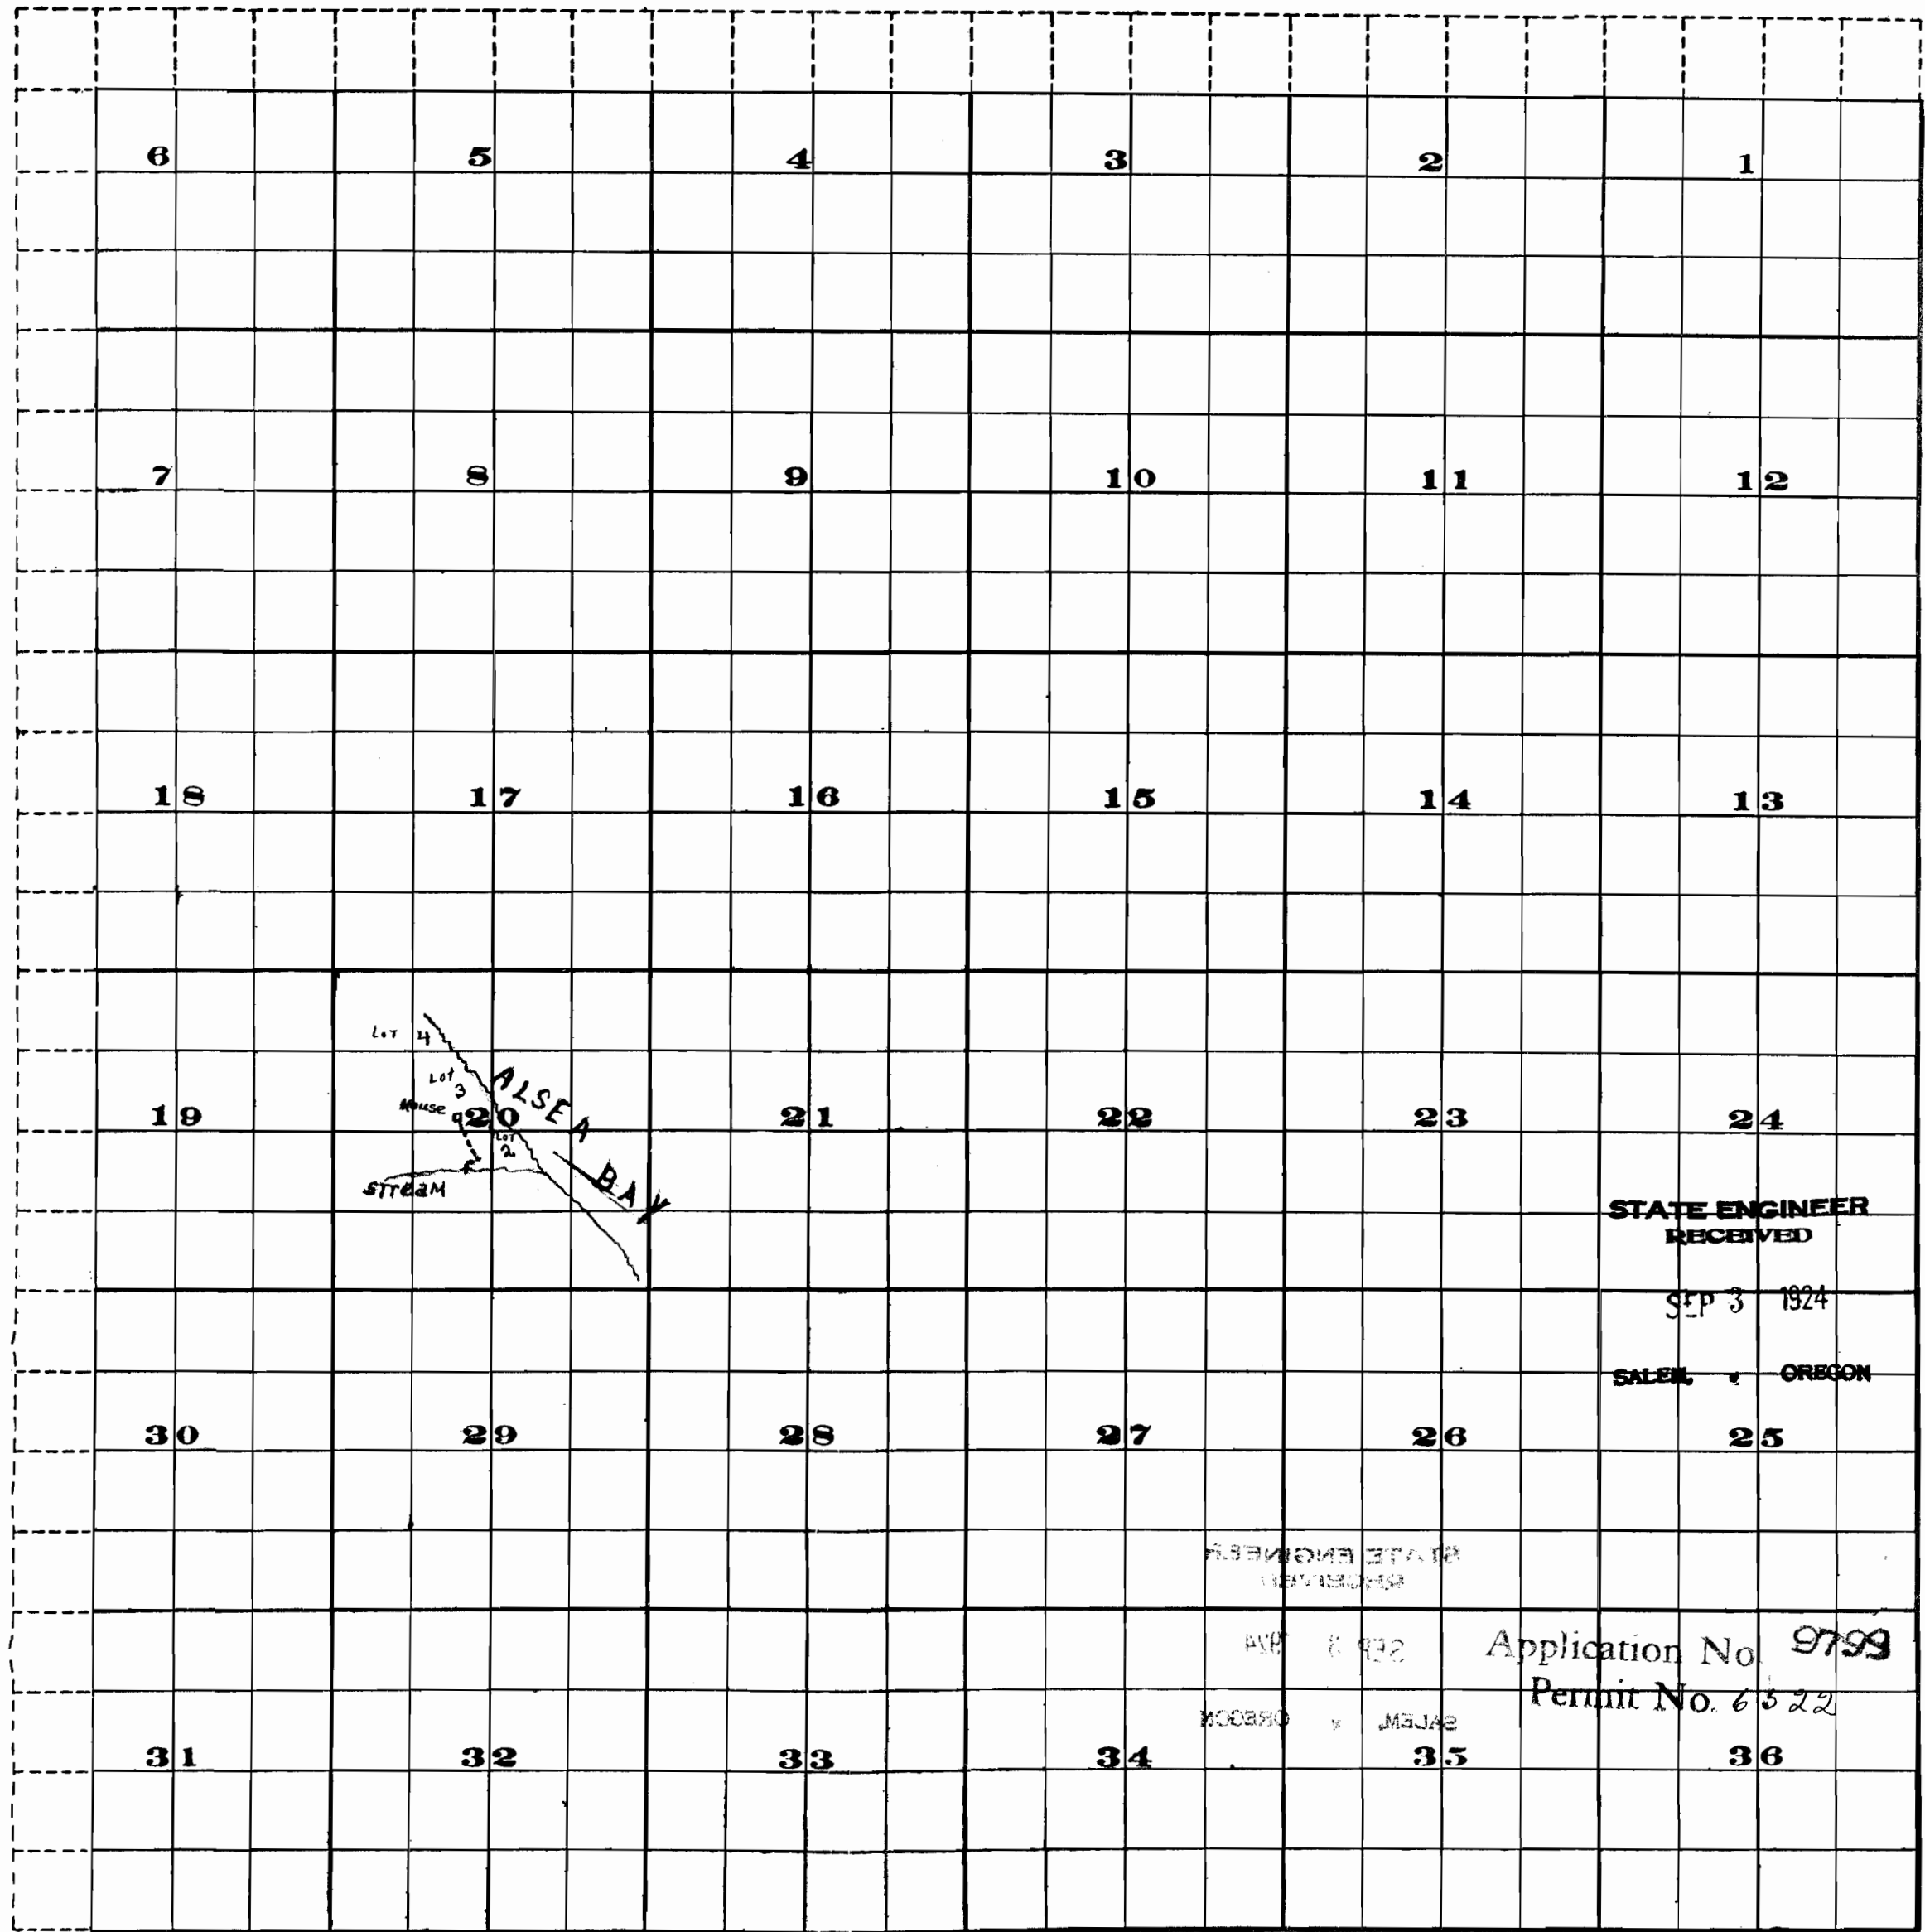

STATE ENGINEER  
RECEIVED

SEP 3 1924

SALEM OREGON

Application No. 9799  
Permit No. 6522

Scale of Feet.