


SE-Cor. Sec.31-T36S-RGW

Application No. 9872
Permit No. 6571

STATE ENGINEER
RECEIVED

031 7 1924

SALEM, OREGON

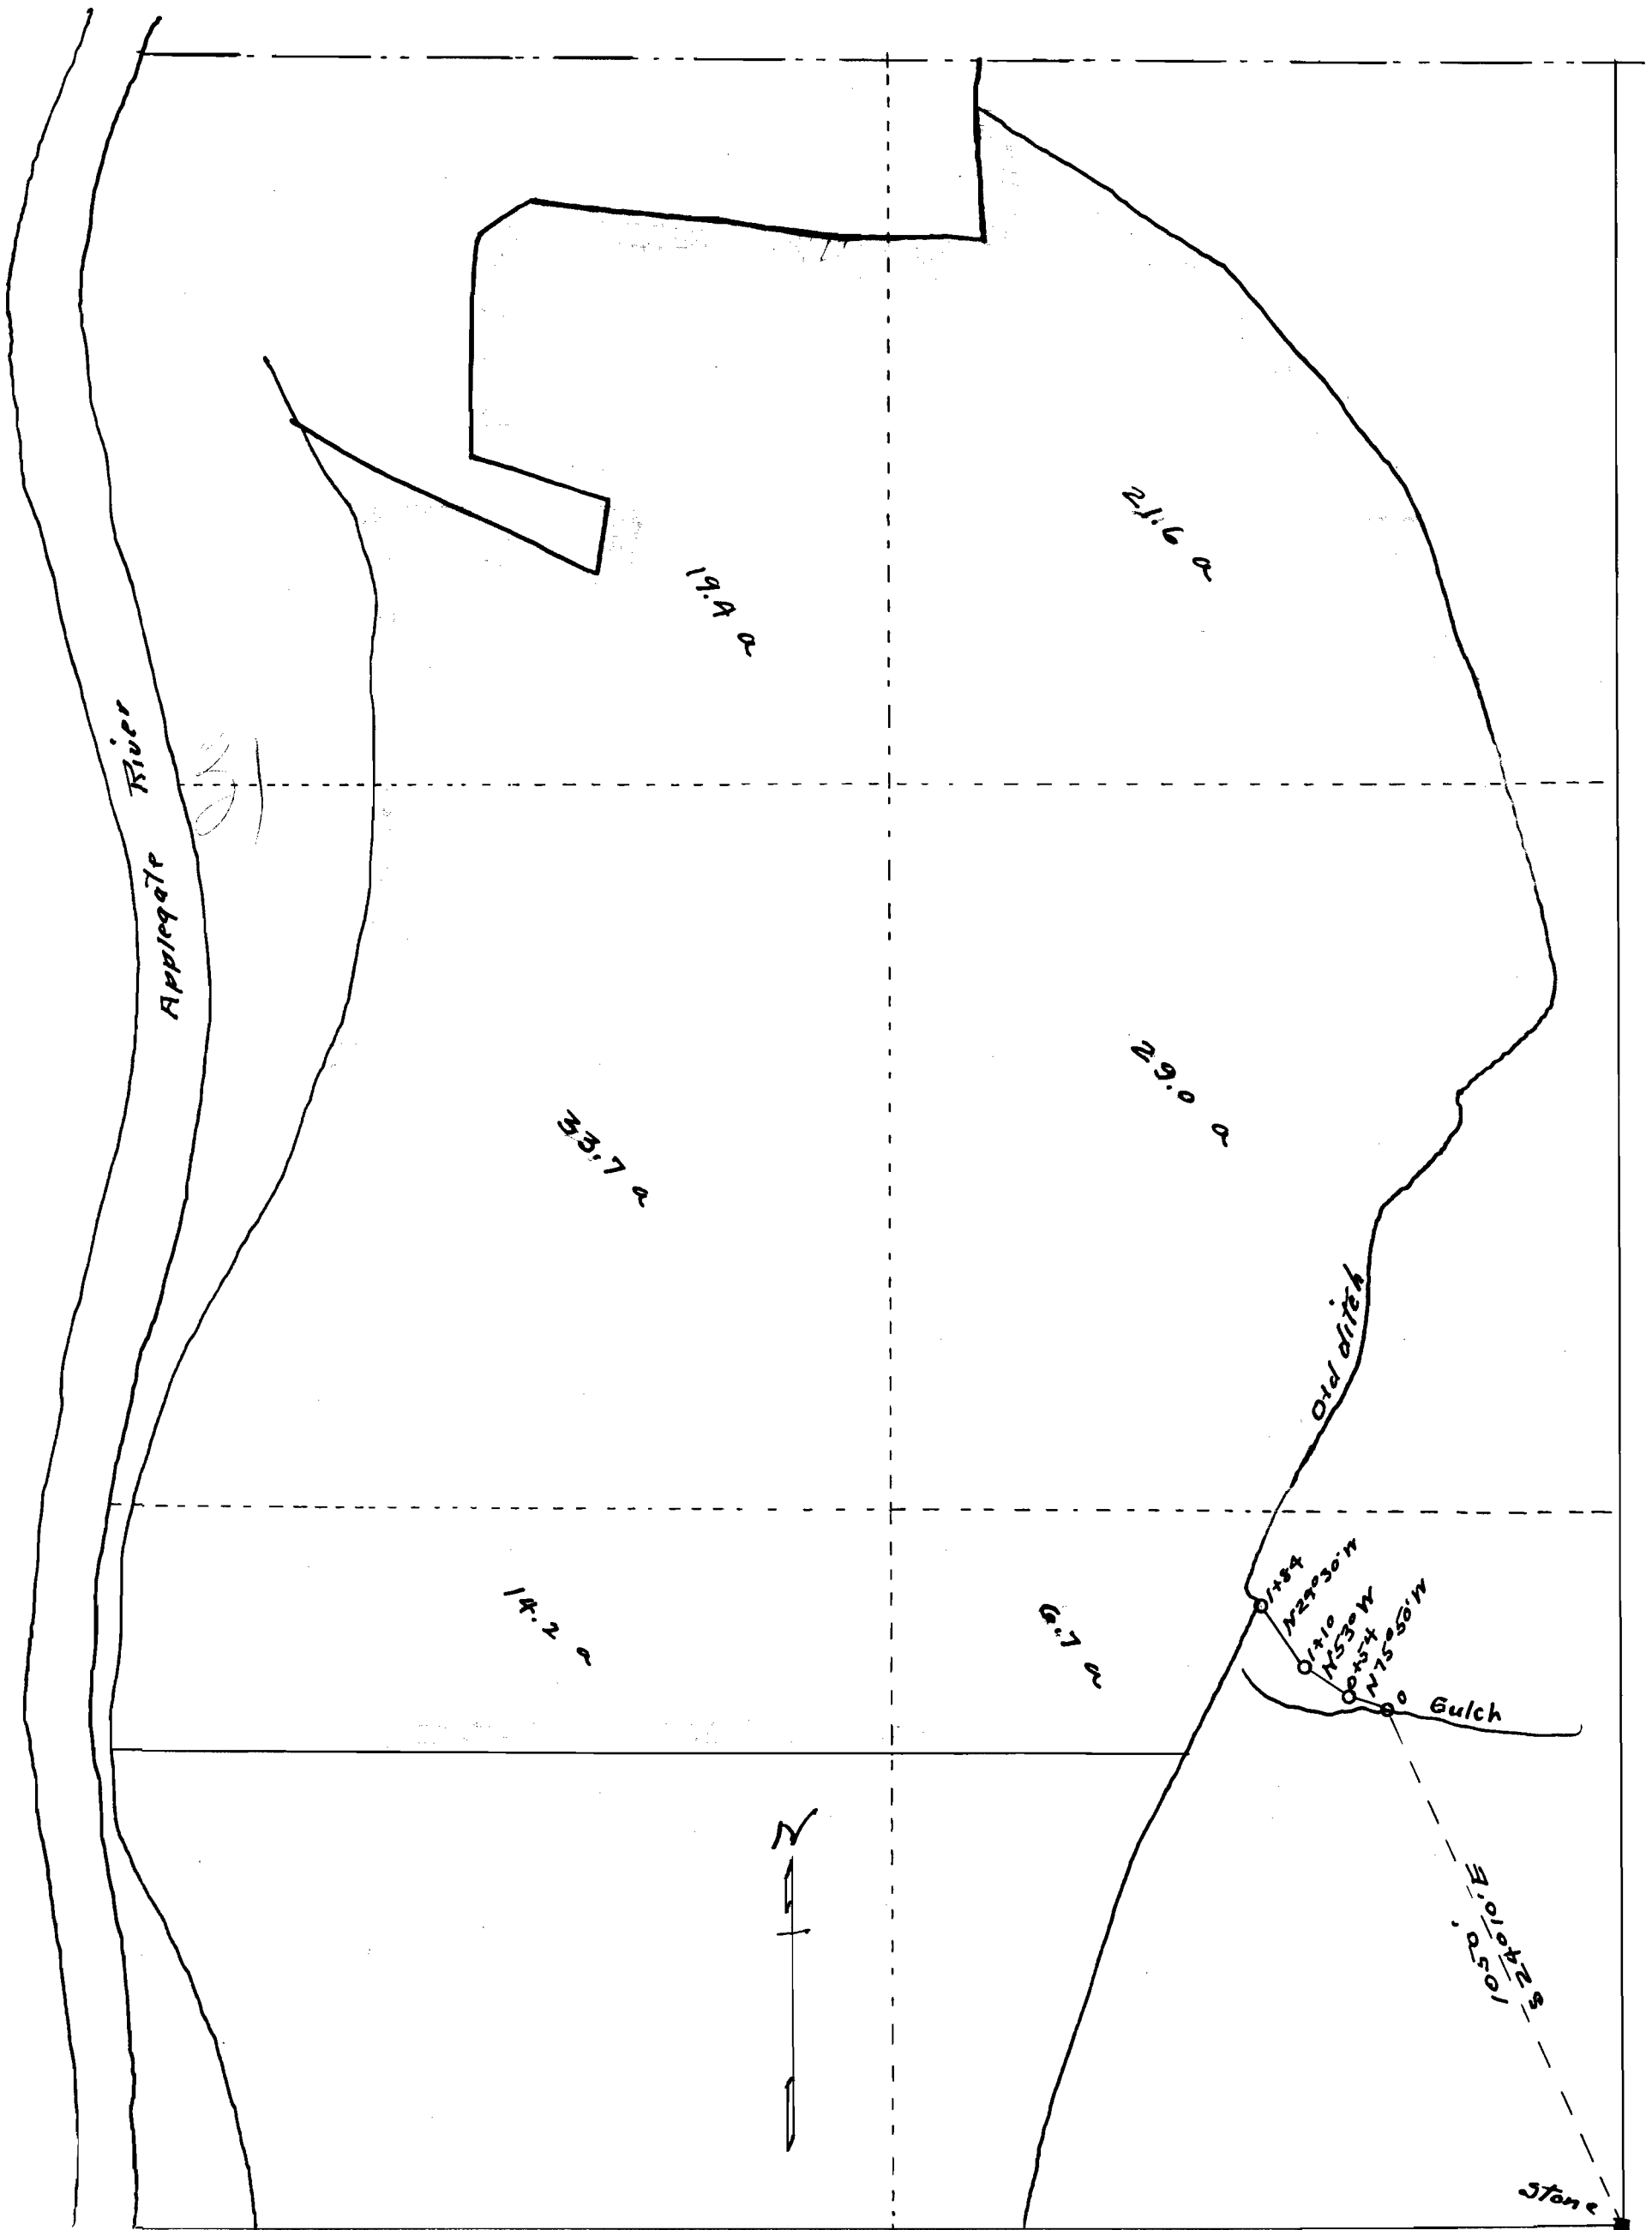

SE cor. Sec. 31-T36S-R6W

A-9872
P-6581
3-7-63